
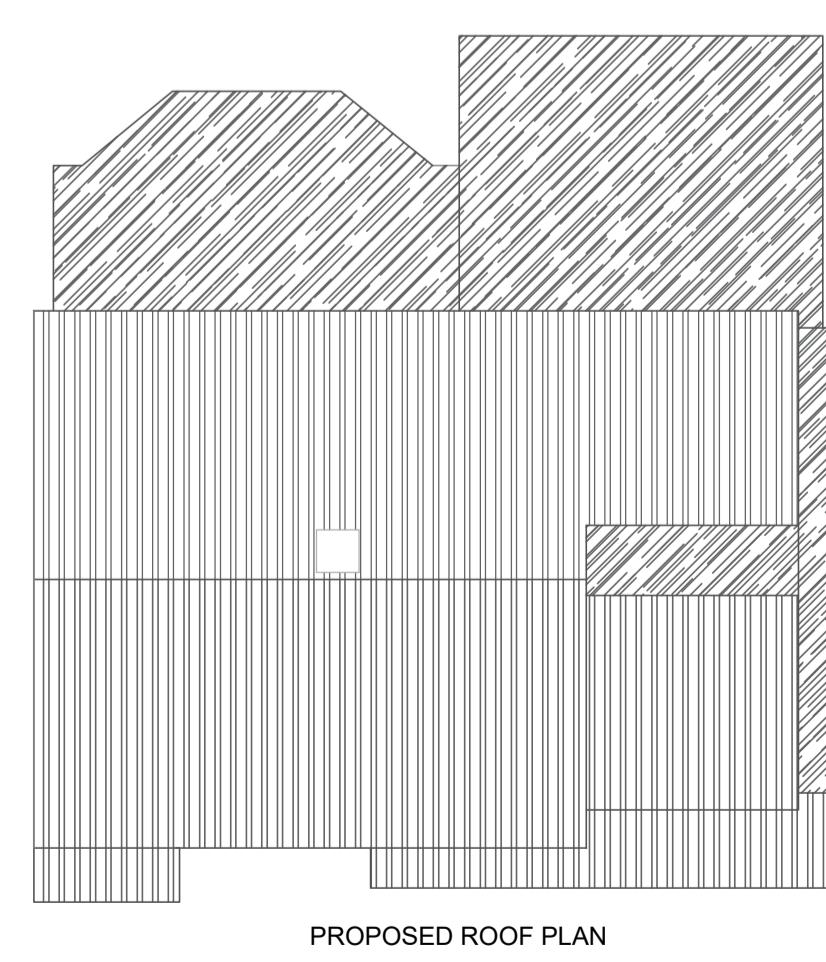
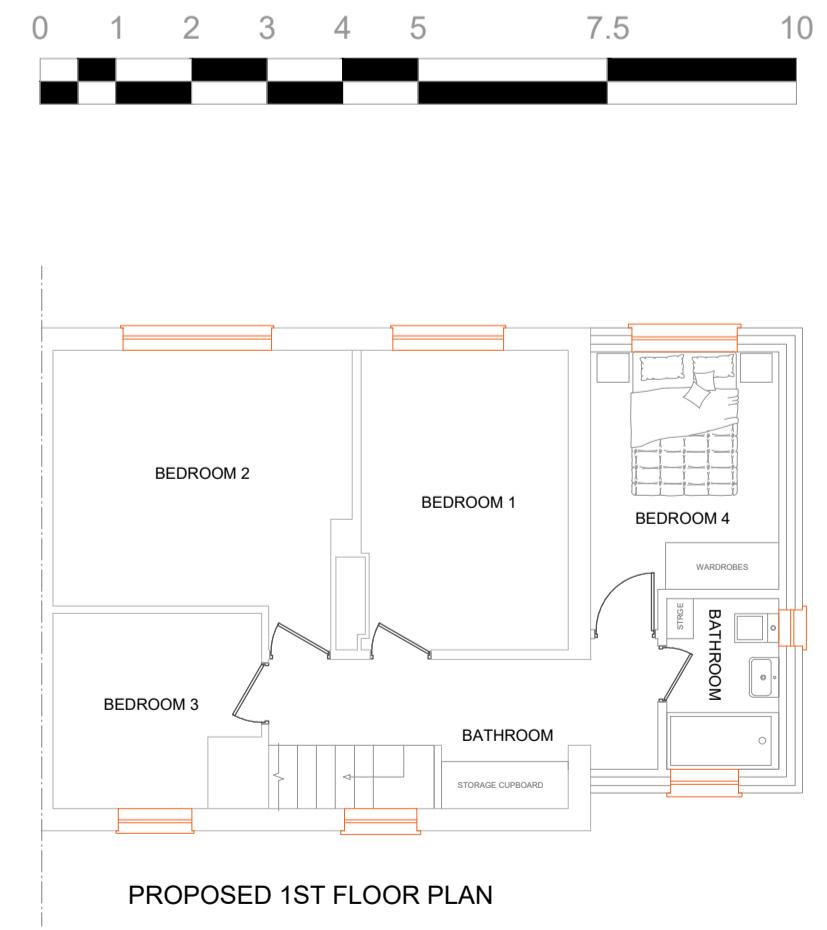
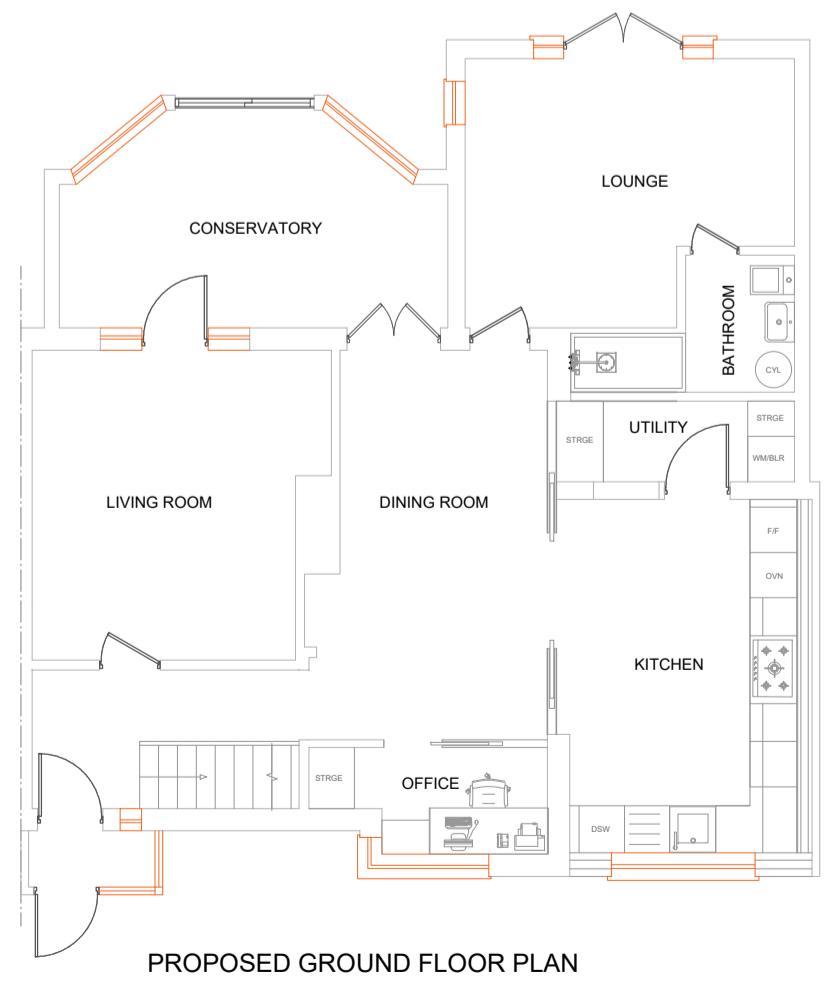
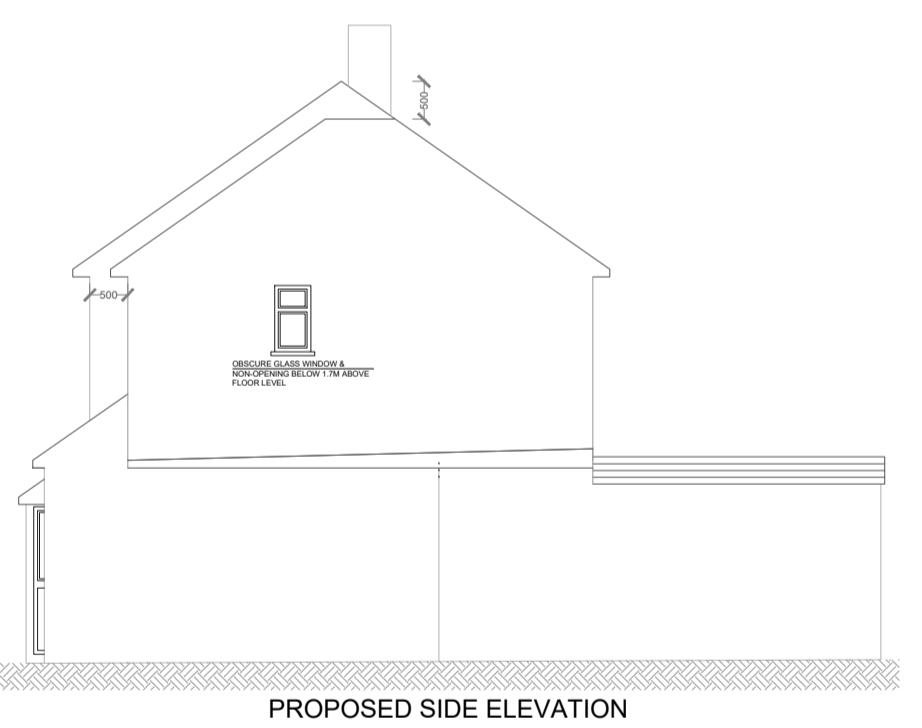
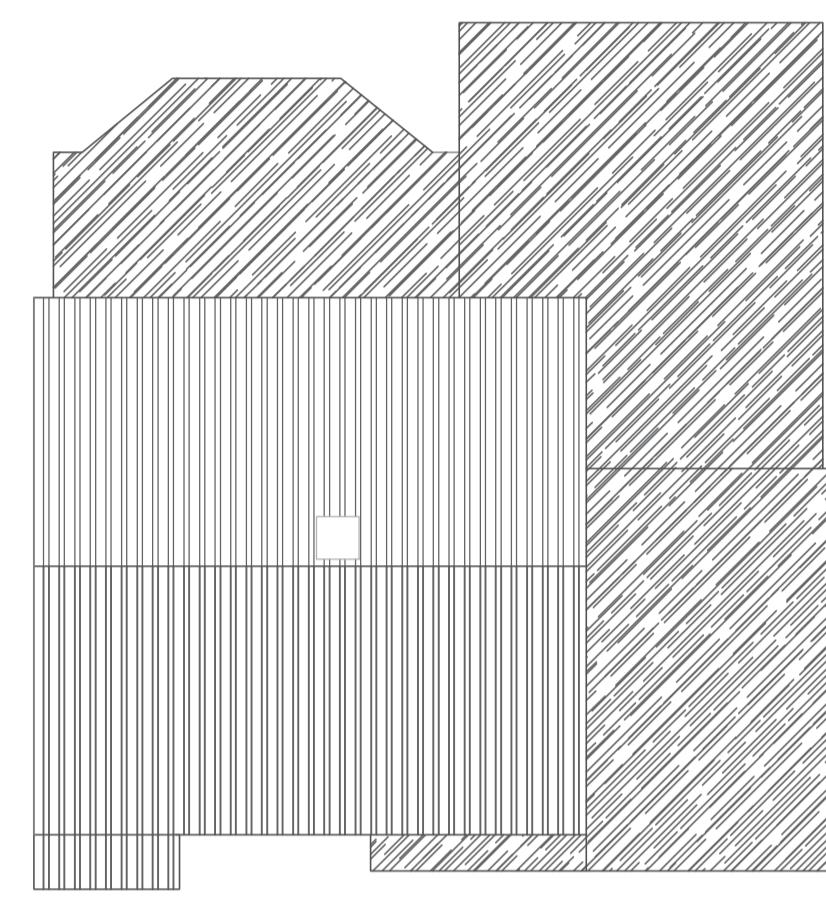
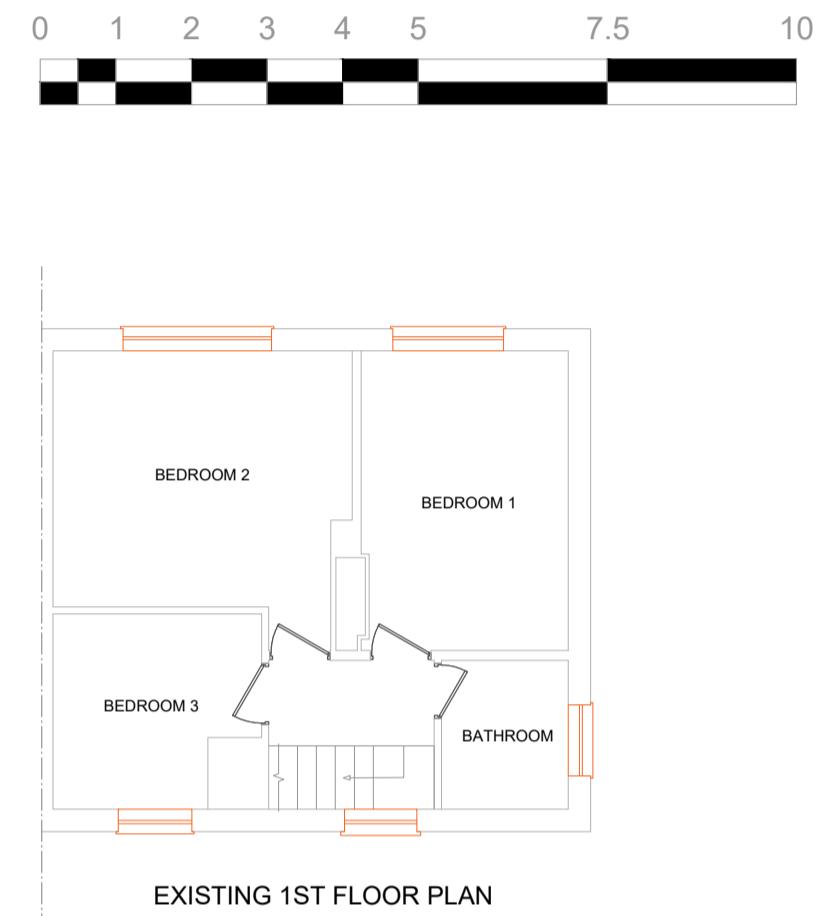
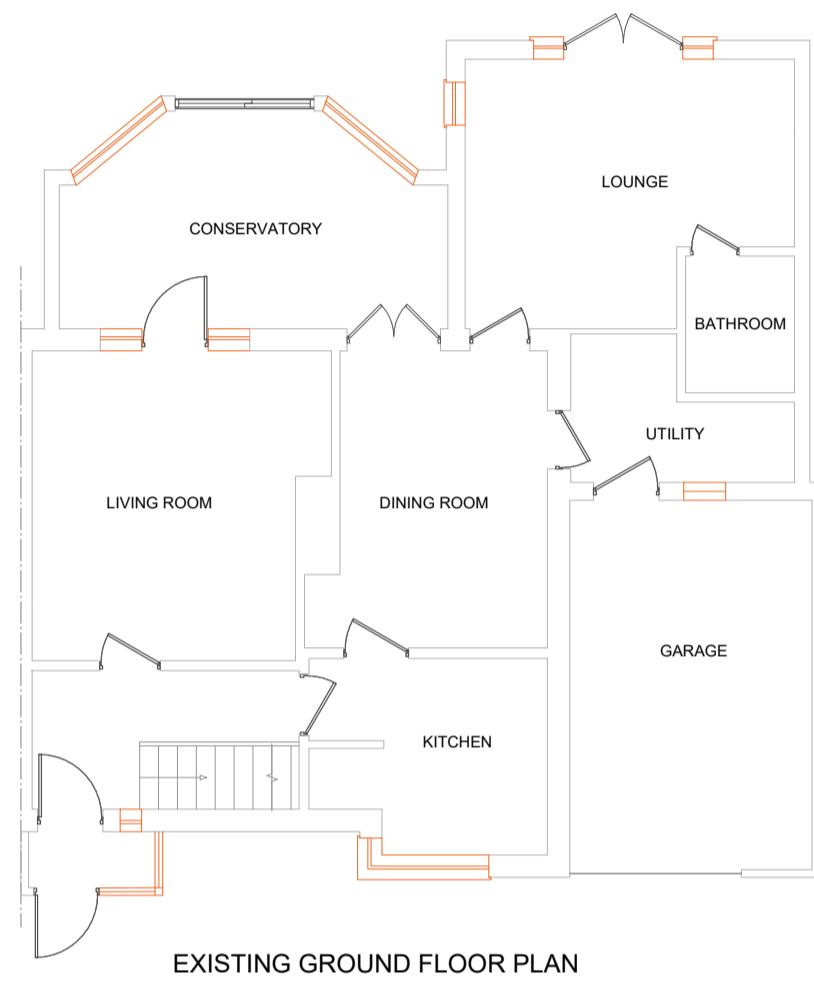


Notes

1. This drawing is issued for planning purposes. Do not scale from the drawing for the purposes of construction.
2. Structure to be in accordance with Structural Engineers drawings.
3. All works to be carried out as per building regulations & approvals of statutory authorities
4. Party wall/fence matters to be agreed with adjoining owners

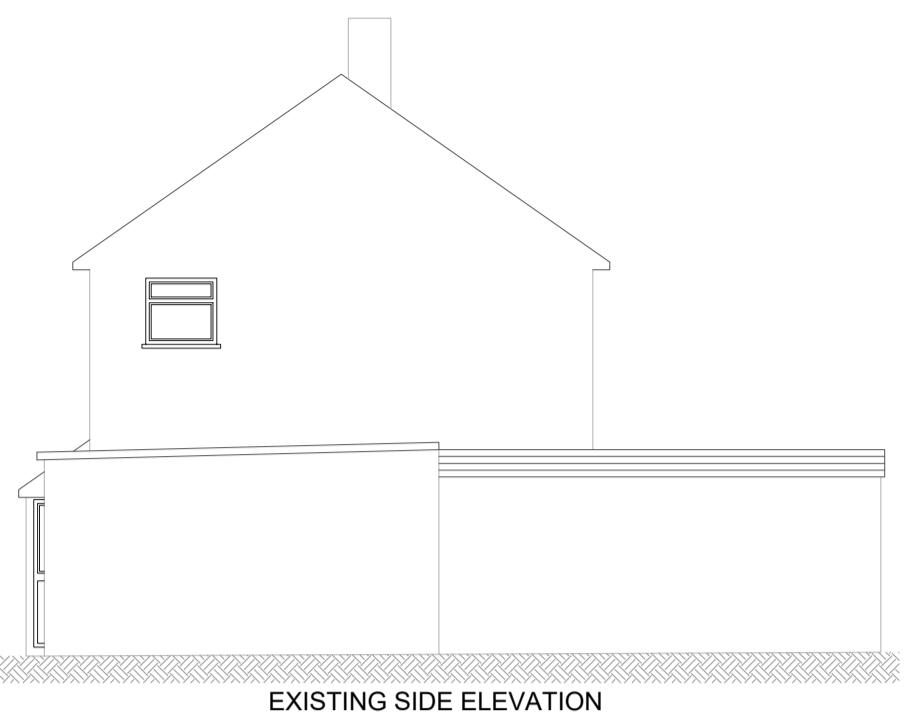

R1	For planning	14/03/2023	JSB
Rev	Revision Note	Revision Date	Drawn by
Project			
4 HAZELDENE GARDENS			
Drawing PL-253.2 Existing and proposed plans and elevations			
Designer JAG ARCHITECTURE			
Drawing status For planning			
R1			
Drawn by	JSB	Checked by	
Date	MAR 2023		
	Scale @ A1	1:100	