



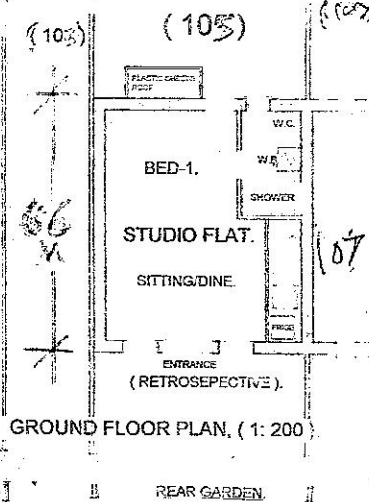

GROUND FLOOR PLAN, (1:200)

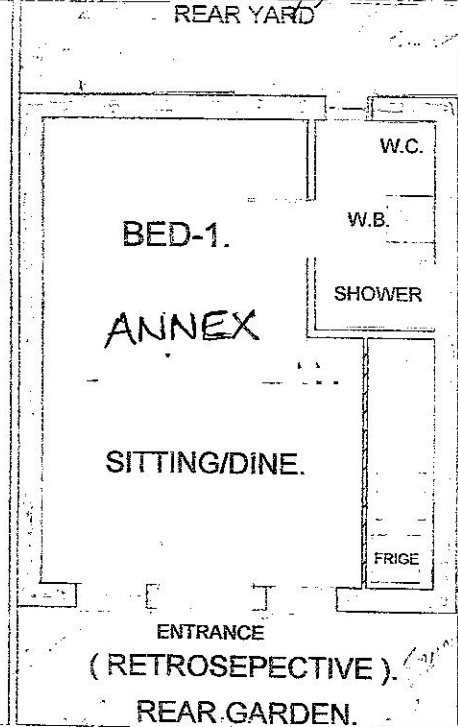

GROUND FLOOR PLAN, (1:100)

EXISTING & PROPOSED PLAN

NOTE: THIS OUT-BUILDING ERECTED MORE THAN 10 YEAR AGO

TILES ROOF


RETROSEPECTIVE FRONT ELEVATION. (1:200)

EXISTING & PROPOSED ELEV

RETROSEPECTIVE REAR ELEV. AT BACK YARD. (1:200)

EXISTING & PROPOSED ELEV

SCALE - 1:200 (0, 2m, 4m, 6m, 8m, 10m, 12m, 14m, 16m, 18m, 20m, 22m, 24m)

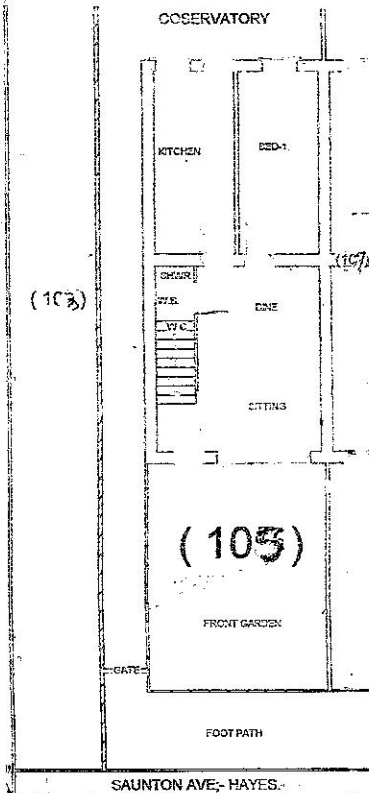

EXISTING BLOCK PLAN. (1:200)

(OWNER). MR. SAHIB SINGH

AMENDED: 25/11/2025

ADD/105, SAUNTTON AVE; - HAYES.MIDDX; - LONDON. UB3 5HQ.

PROPOSAL;- SINGLE STOREY AT REAR GARDEN AS AN OUT/ BUILDING, OF - (RETROSEPECTIVE)

ANNEX

DWG/# B/107/S-2

DATE: 11/11/2025

Rev/Date: 19/11/2025

SCALE AS SHOWN.

& THIS ROOF 2

Architectural Technician/Consultant

MR. MONEY QADRI Agent

ADD;- 3/- WD5 0TR.

Herts,

Email: draw_it@hotmail.com



NOTE: THIS IS SCALE ALREDY THERE. BUT 2ND REVISED SCALE ALL HERE PROVIDED SEE THEM