




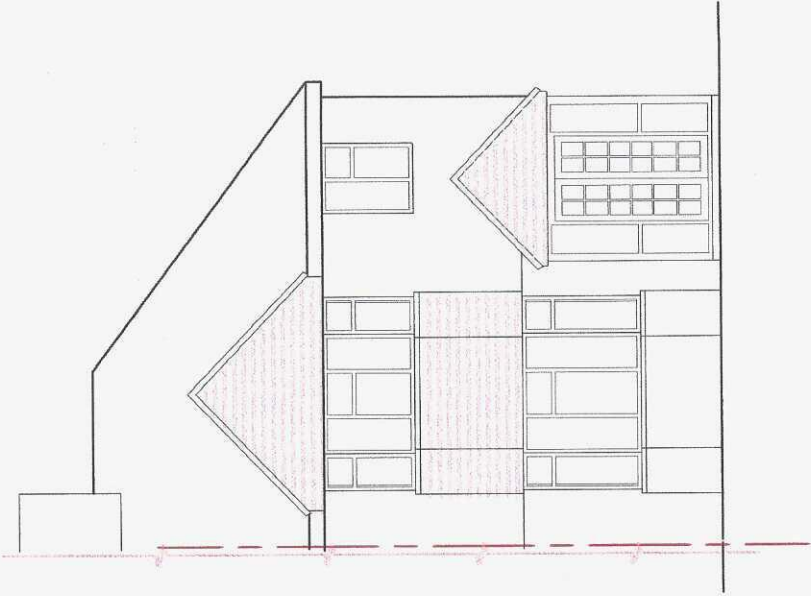


EXISTING FRONT ELEVATION
SCALE 1 : 100

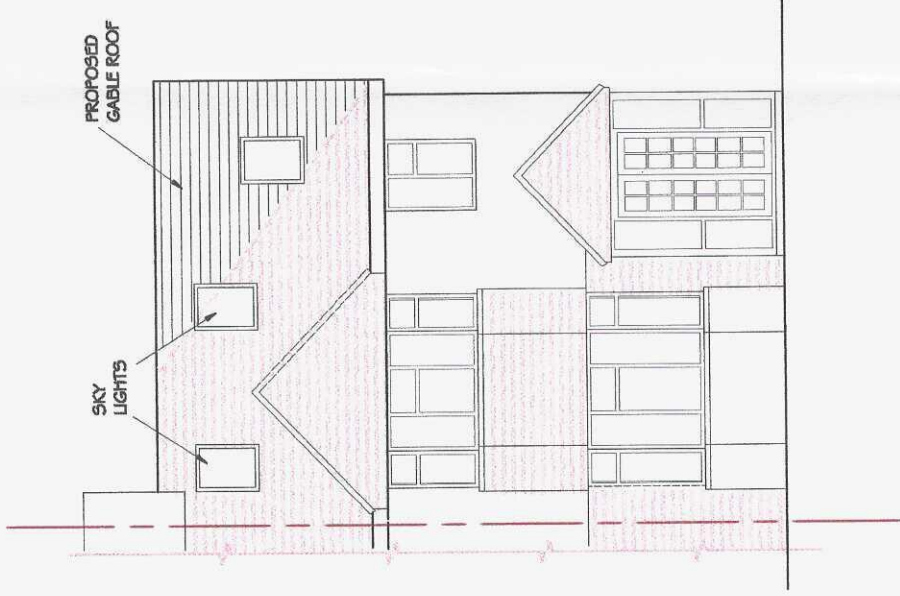


PROPOSED FRONT ELEVATION
SCALE 1 : 100

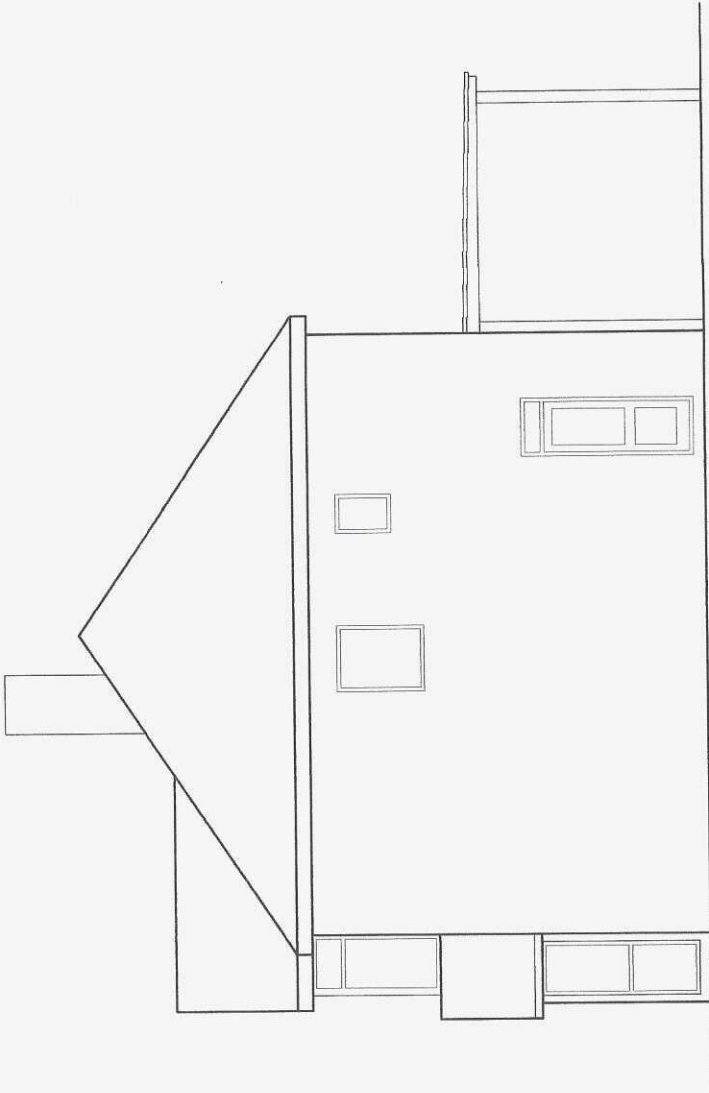



EXISTING R SIDE ELEVATION
SCALE 1 : 100

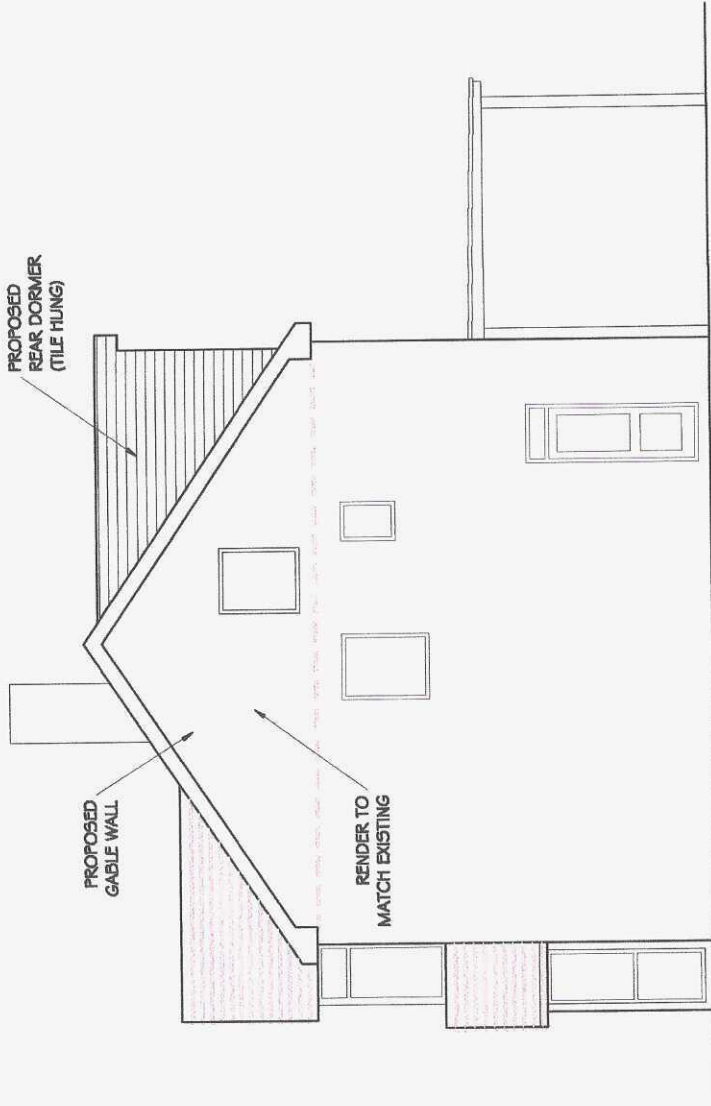

PROPOSED R SIDE ELEVATION
SCALE 1 : 100

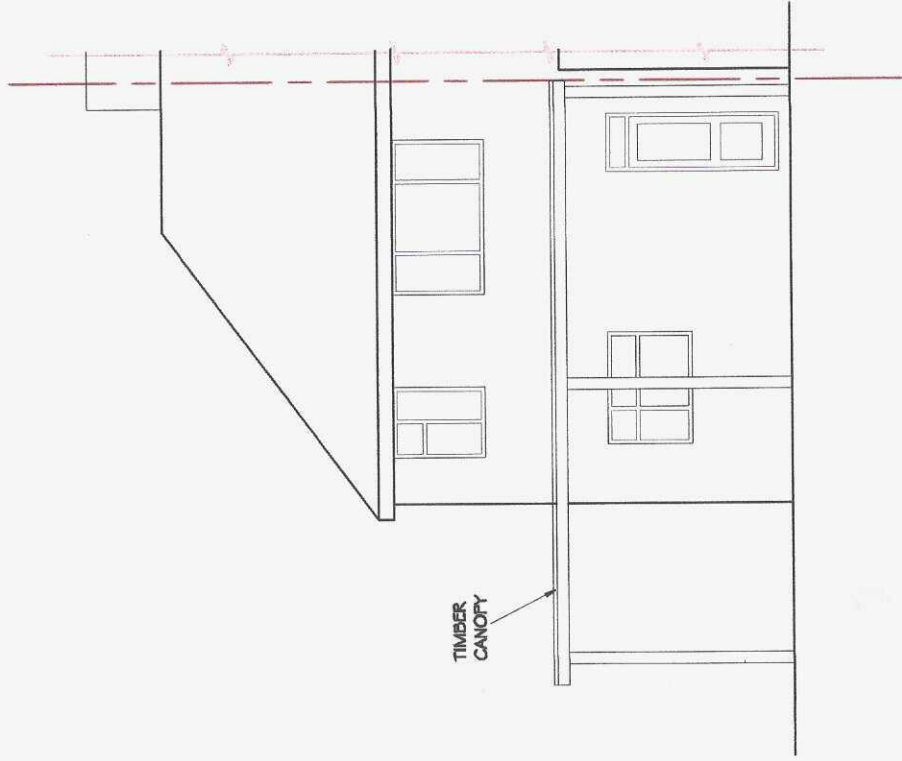

EXISTING REAR ELEVATION
SCALE 1 : 100

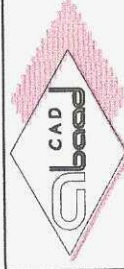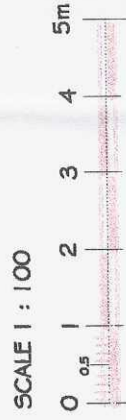

Drawn
S Entran

Checked

30 Pine Gardens, Ruislip, HA4 9TL

Loft Conversion

Mr Faryad Youssefzadeh

Existing Floor Plans

1 : 100 @ a3

732/25/02L

Date

Revisions