




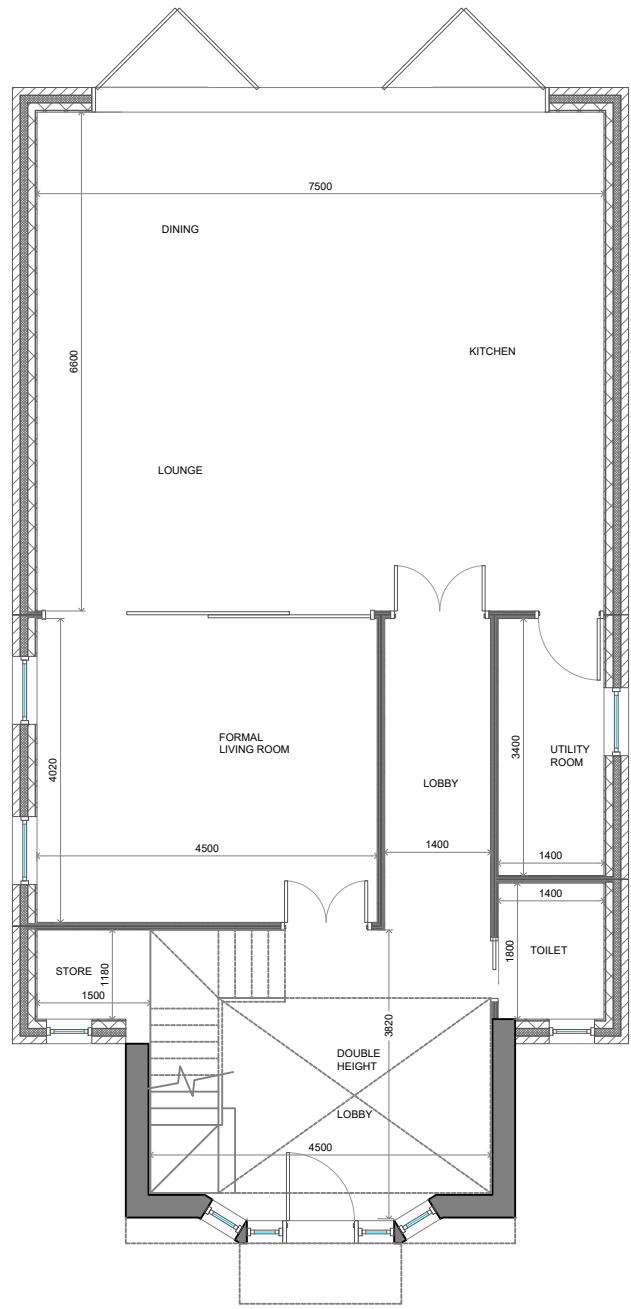


GROUND FLOOR PLAN

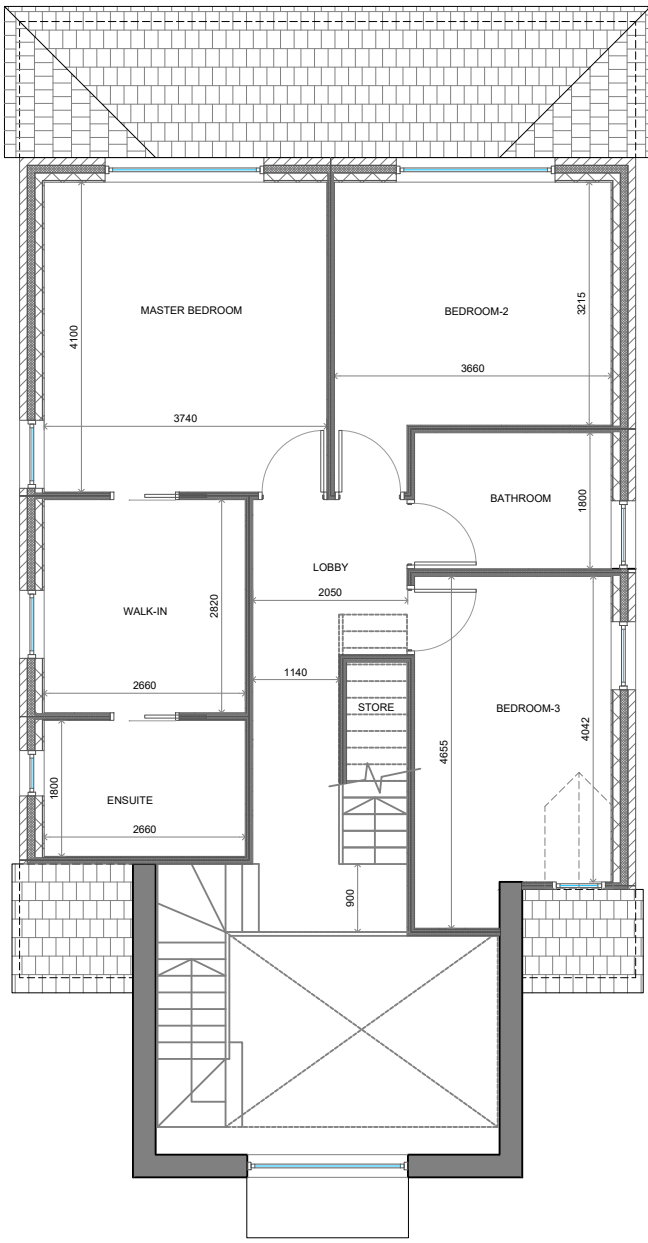

FIRST FLOOR PLAN

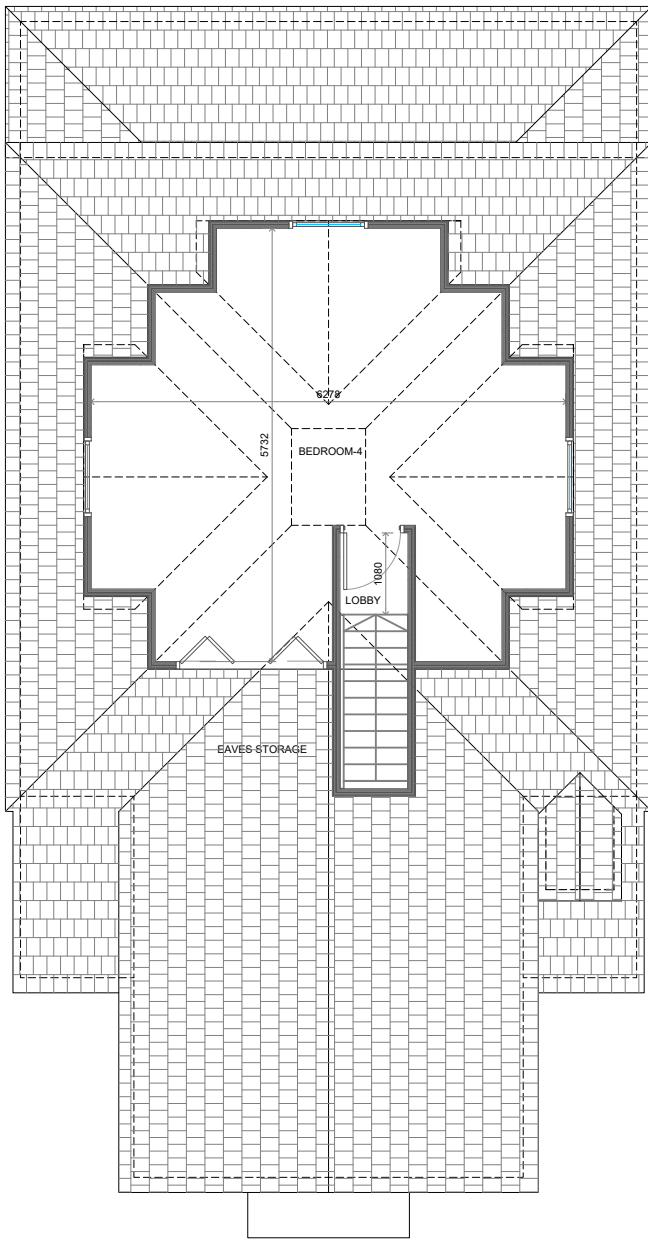

LOFT FLOOR PLAN

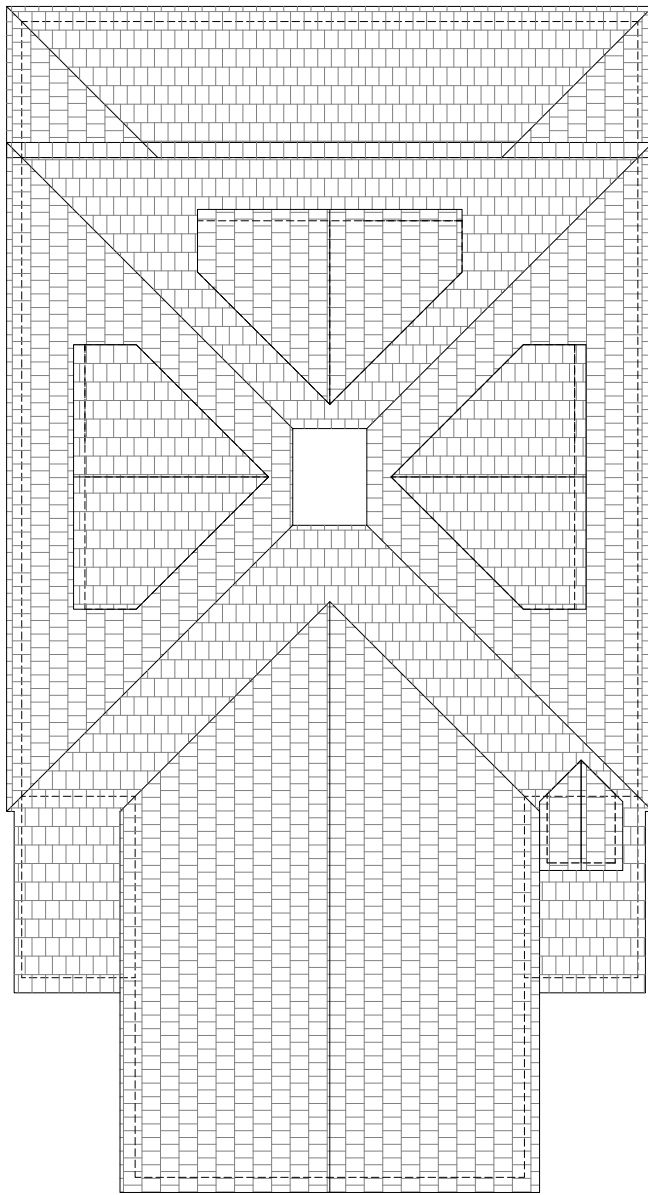

ROOF PLAN

DRAWING NOTES

Dimensions

Written dimensions to be taken in preferences to scaled dimensions. The Contractor is responsible for checking all dimensions before work starts.

Local Authority

All work is to be carried out to the requirements, and to the satisfaction of the Local Authority. These drawings are for planning purposes only

Discrepancies

Any discrepancies to be brought to the attention of HCL immediately.

REVISIONS

REV	DATE	DESCRIPTION	BY	CH
01	03/09/20	Dormer and front elevation		

PROJECT TITLE

17 Broadwood Avenue, Ruilsip. HA4 7XS

DRAWING TITLE

Proposed plans

CLIENT

Shamyka Douglas

DRAWING No.	REV
03	01

SCALE @ A2 - 1:100

DATE	DRAWING STATUS
04/09/20	PLANNING

012345

1:100

HEXAFORM
DESIGN & BUILD COMPANY