


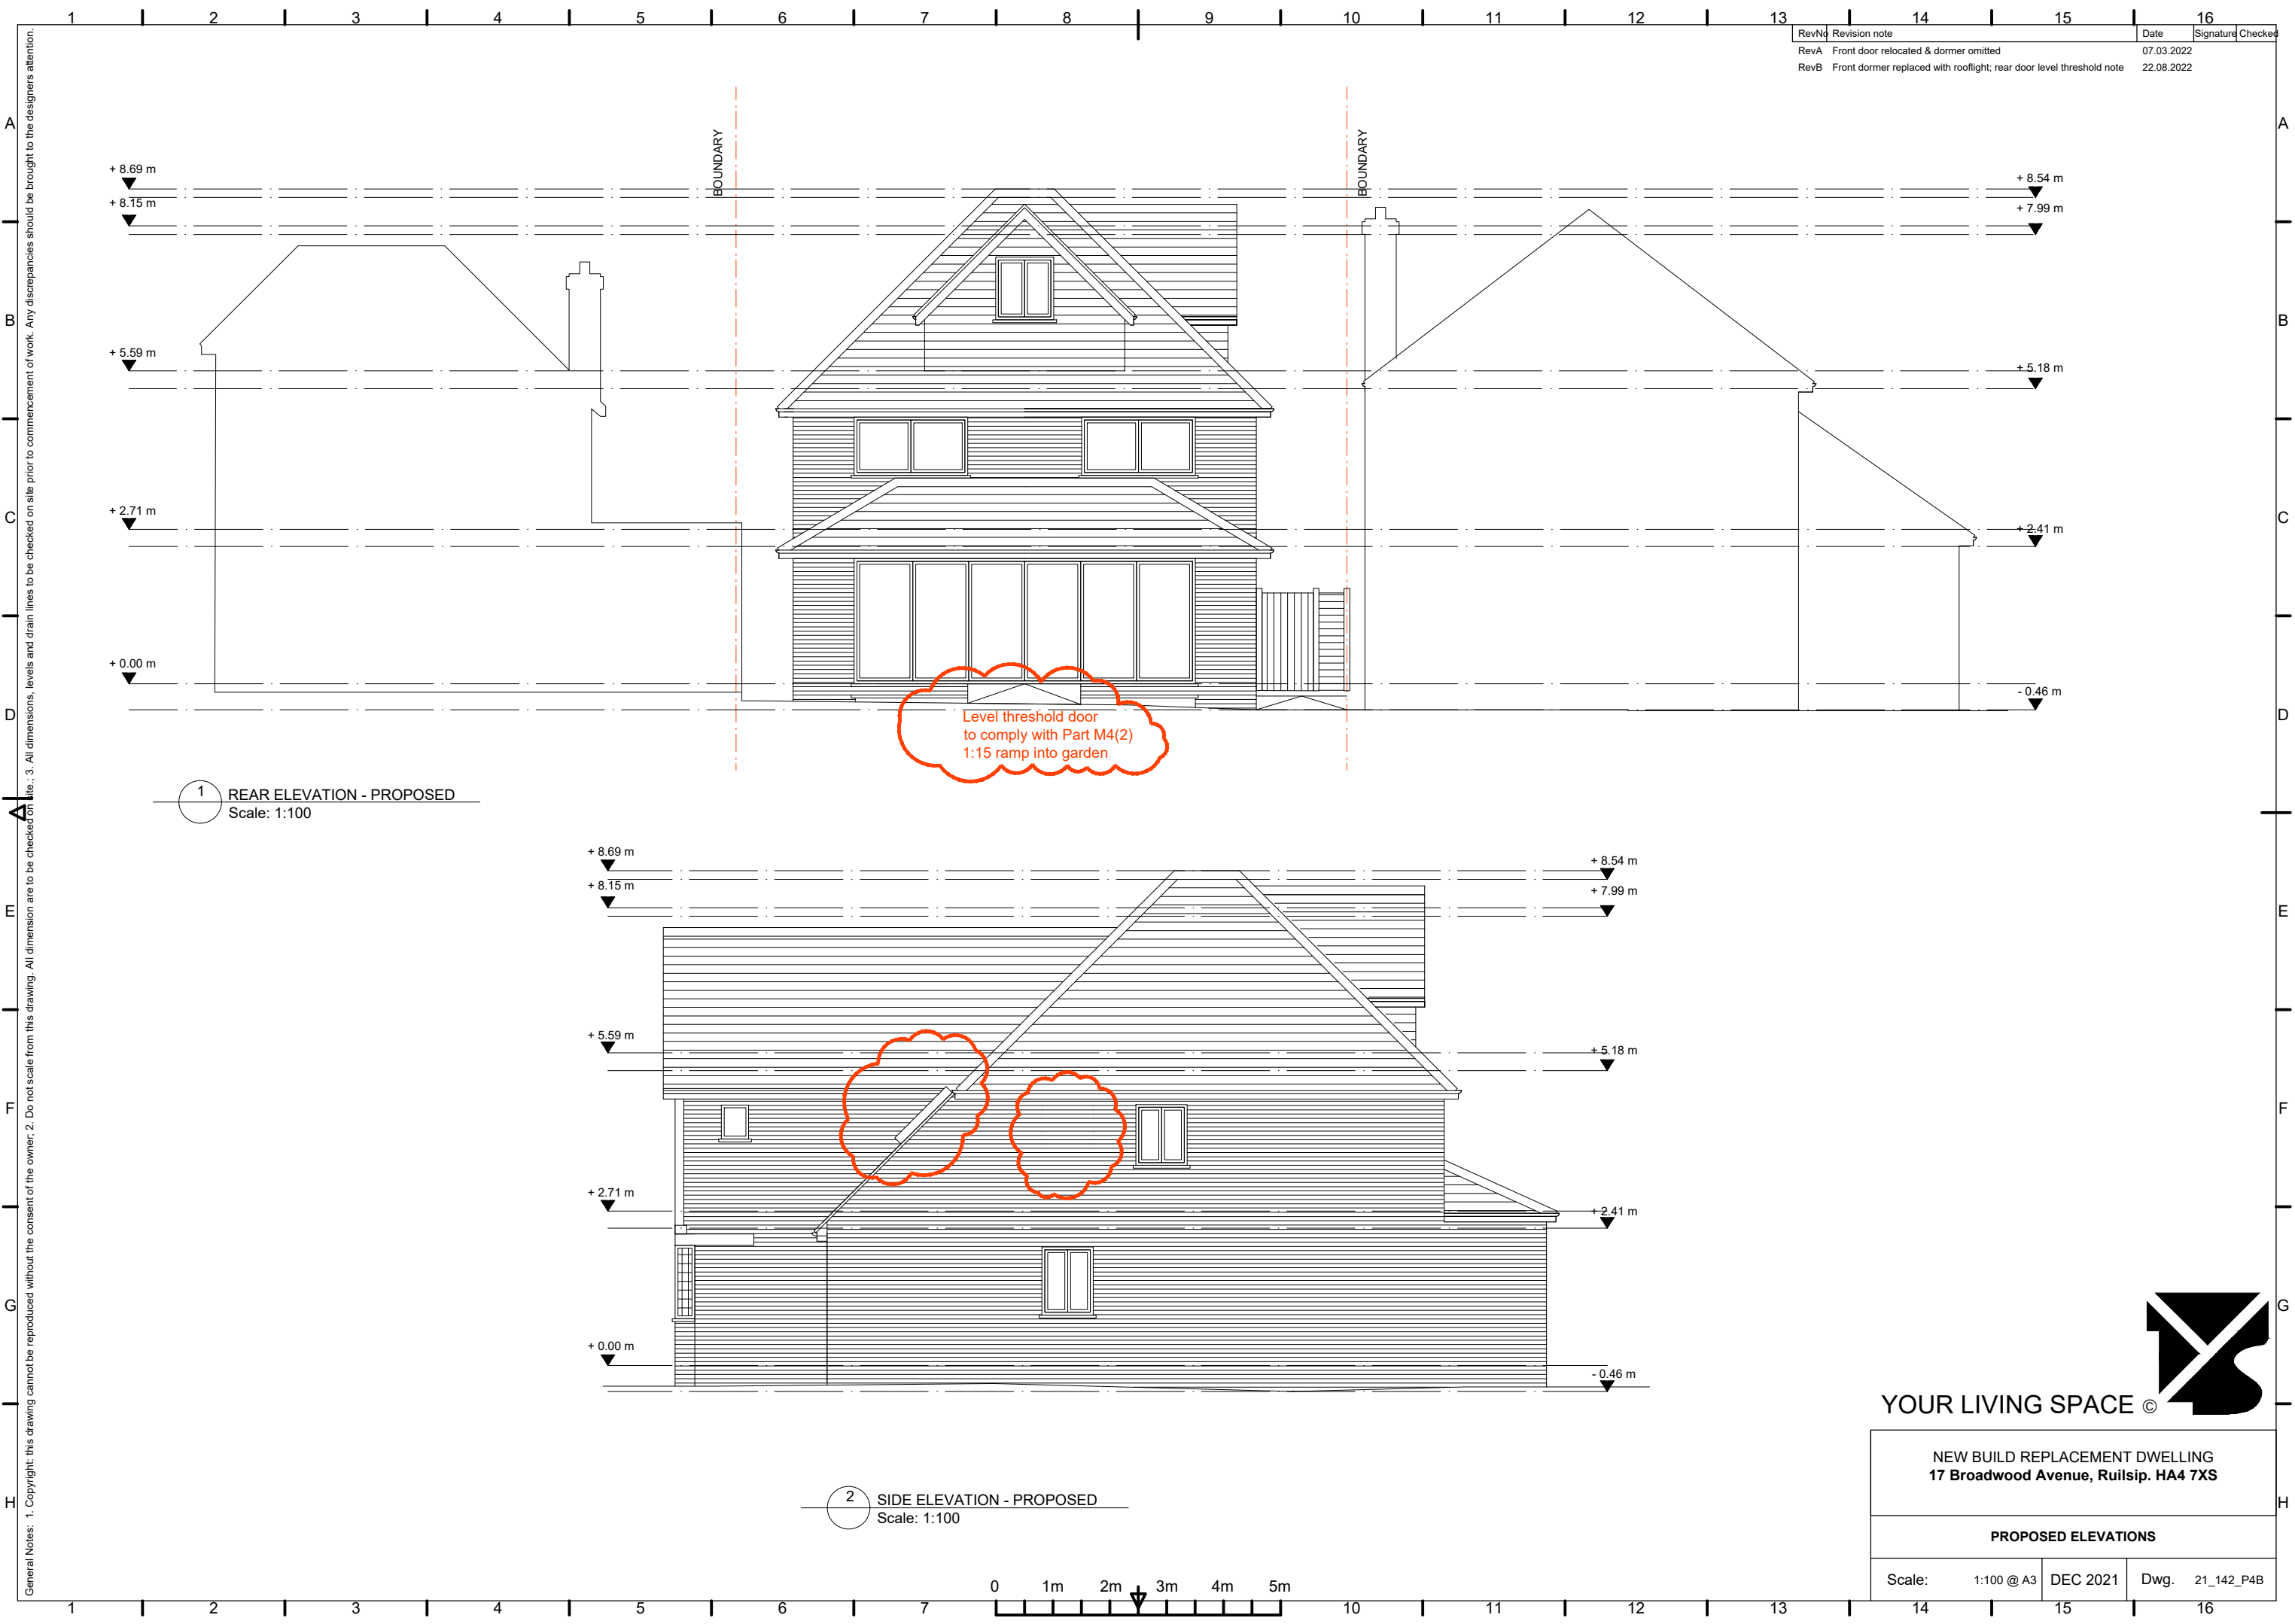

Rev	No	Revision note	Date	Signature	Checked
RevA		Front door relocated & dormer omitted	07.03.2022		
RevB		Front dormer replaced with rooflight; rear door level threshold note	22.08.2022		



YOUR LIVING SPACE ©

NEW BUILD REPLACEMENT DWELLING
17 Broadwood Avenue, Ruilsip. HA4 7XS

PROPOSED ELEVATIONS

Scale:	1:100 @ A3	DEC 2021	Dwg.	21_142_P4B
--------	------------	----------	------	------------