


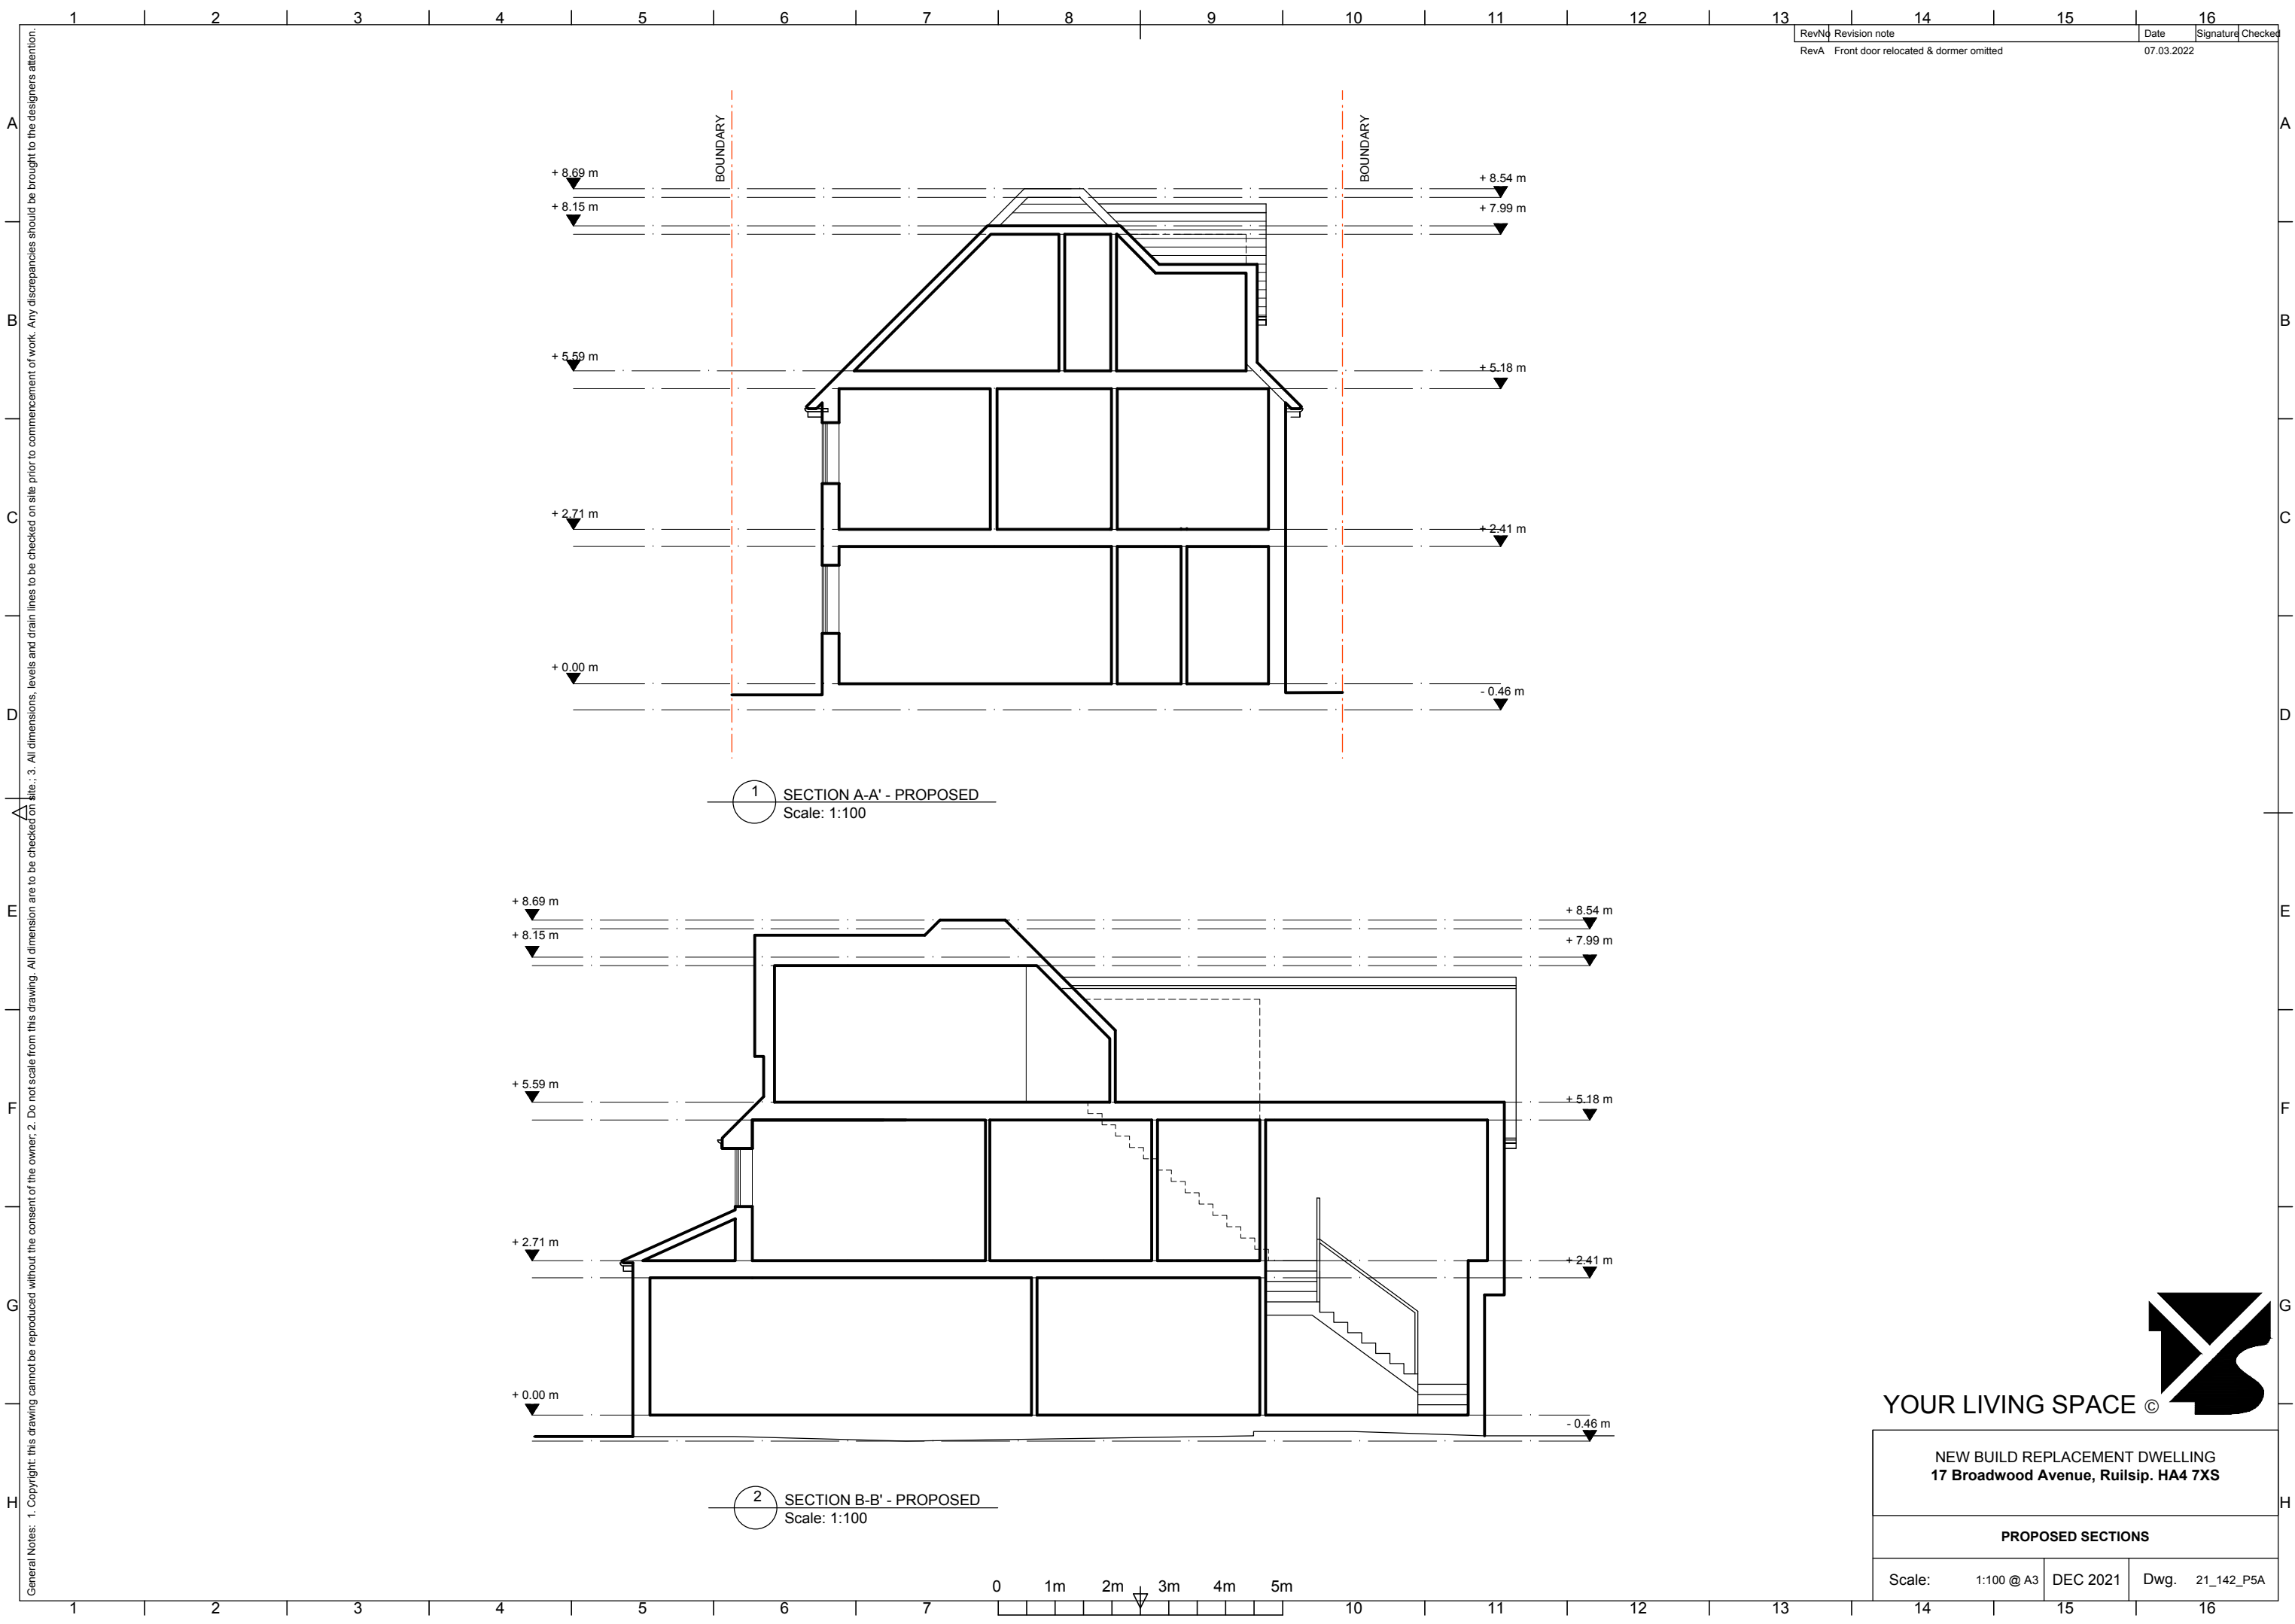

YOUR LIVING SPACE ©

NEW BUILD REPLACEMENT DWELLING
17 Broadwood Avenue, Ruilsip. HA4 7XS

PROPOSED SECTIONS

Scale: 1:100 @ A3 DEC 2021 Dwg. 21_142_P5A