


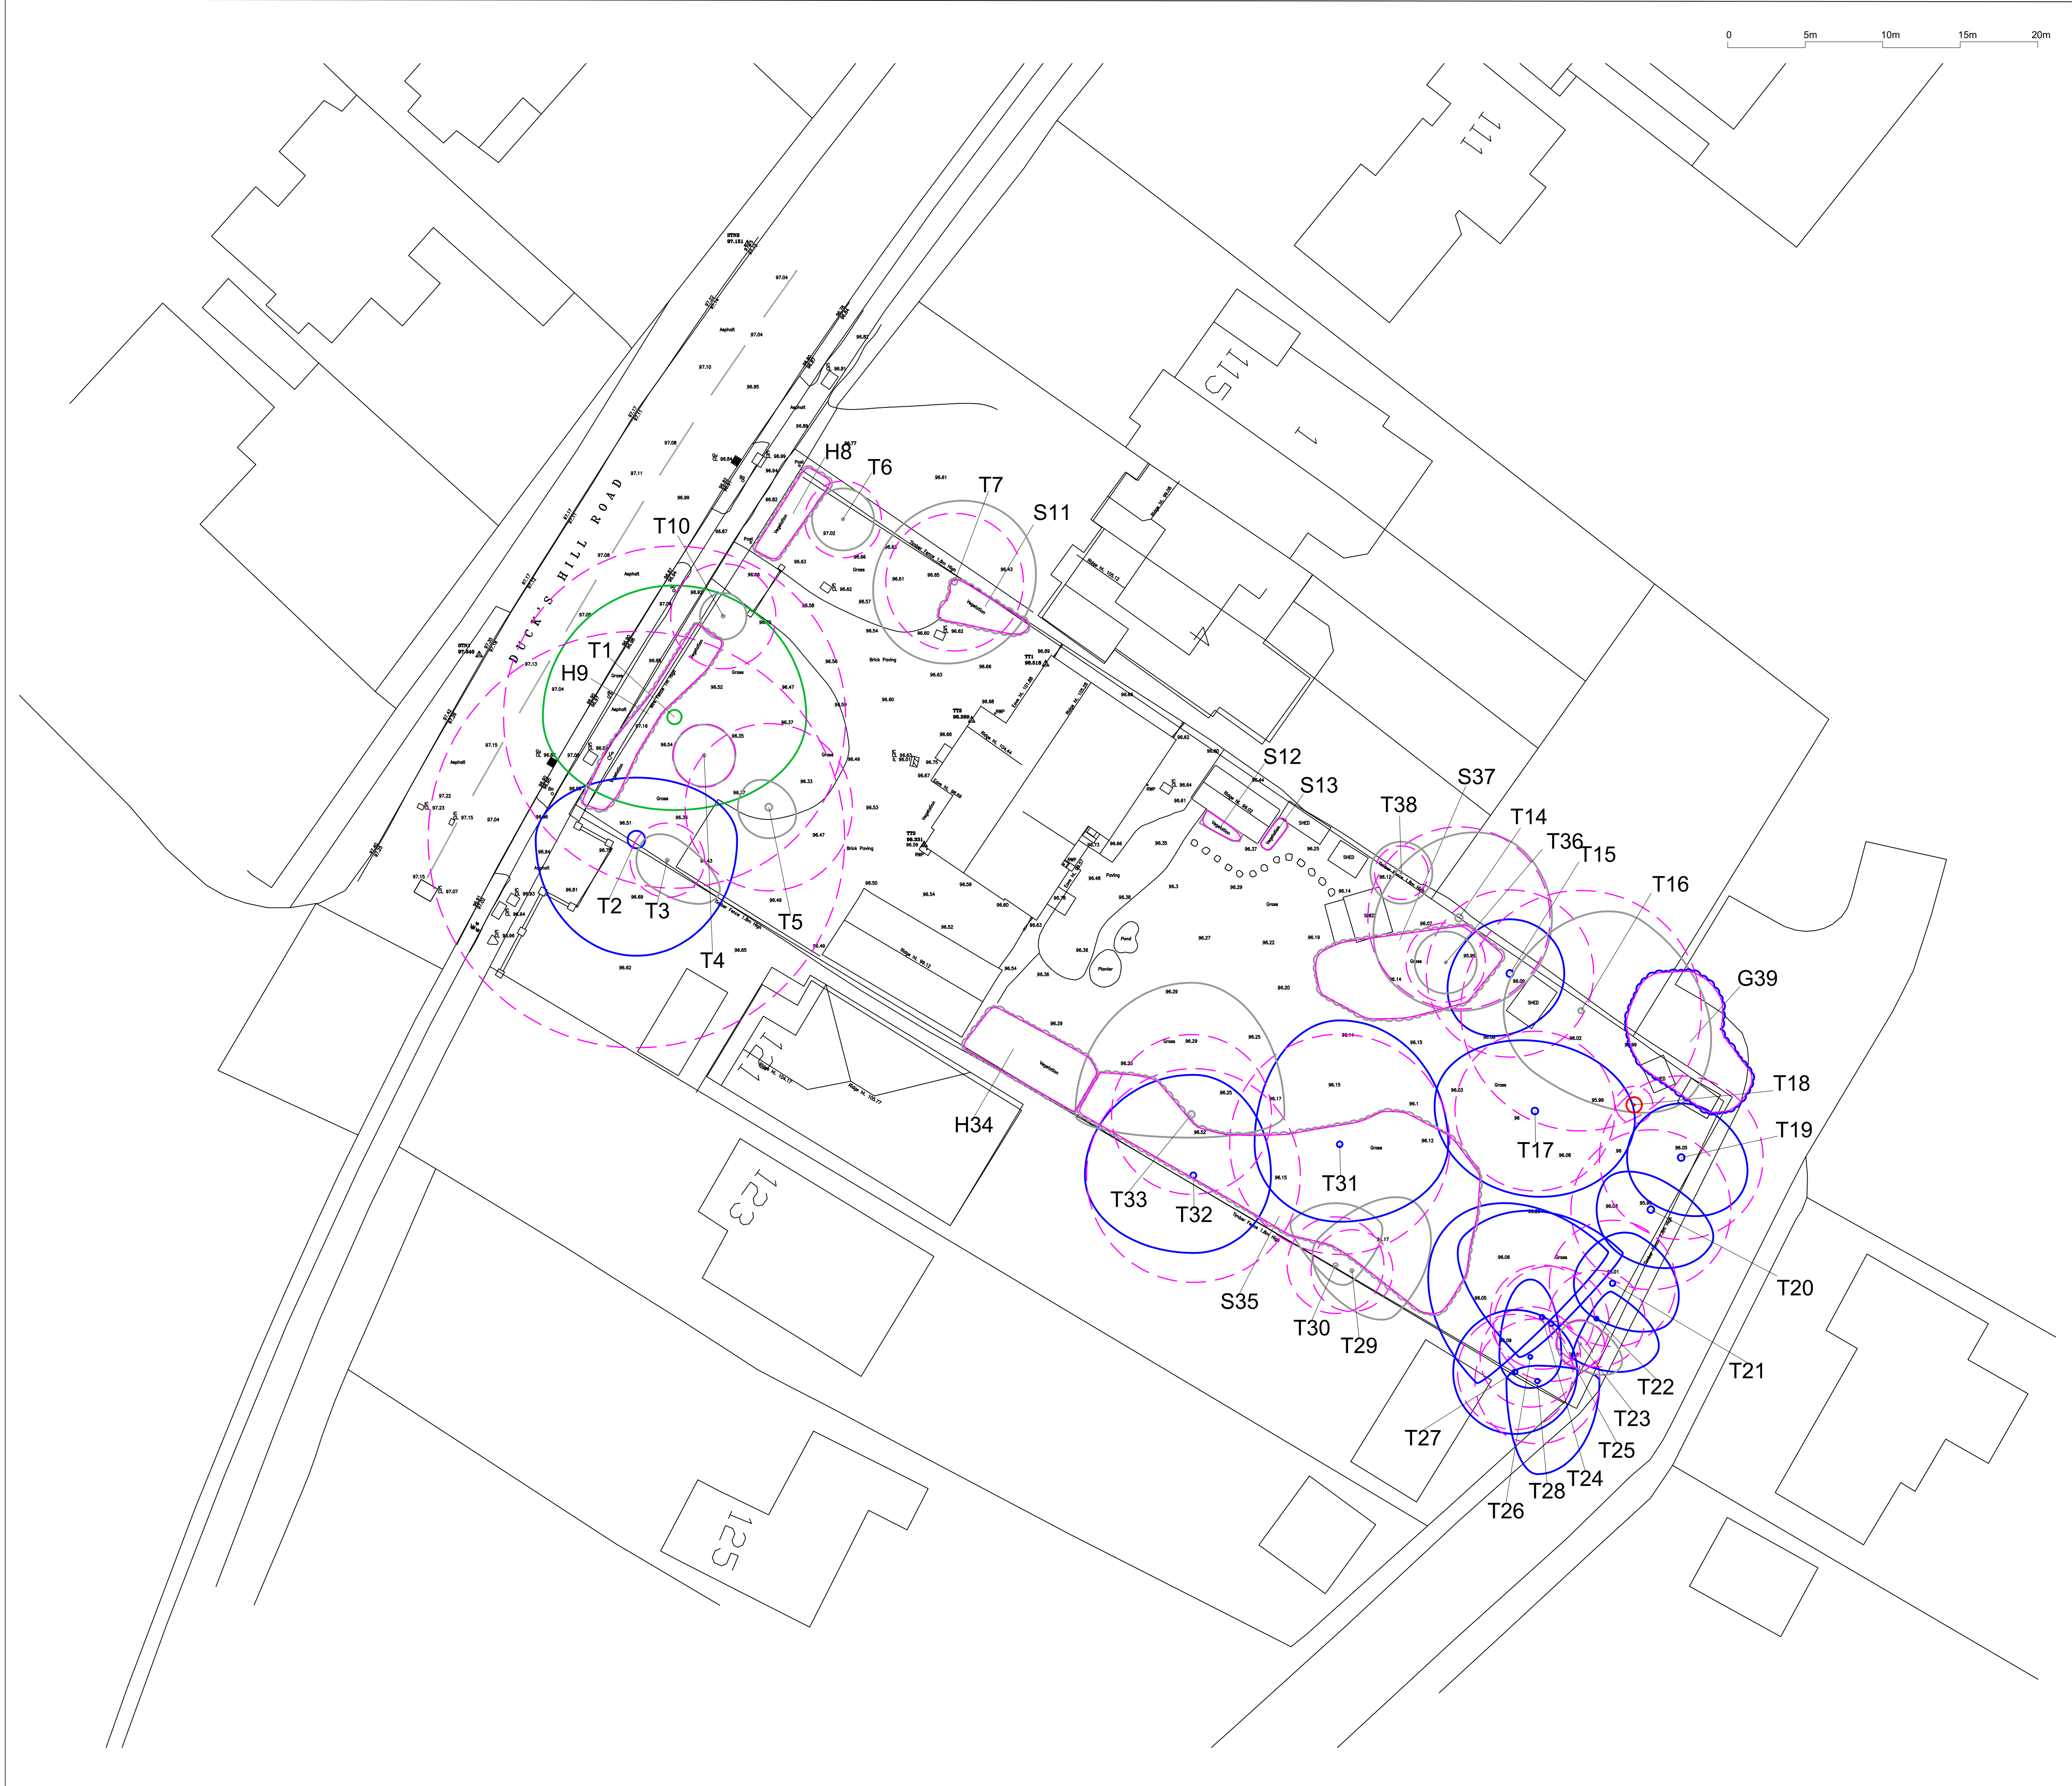

BS 5837:2012 TREE RETENTION CATEGORIES

The original of this drawing was produced in colour - a monochrome copy should not be relied upon.

- Canopy spread (m)
- Tree Stem
- Unique tree identification number
- Root Protection Area (RPA)
- Group canopy extents shown in their retrospective retention category.
- Unique group identification number
- Root Protection Area (RPA)
- Category A**
Trees and groups of high quality with an estimated remaining life expectancy of at least 40 years.
- Category B**
Trees and groups of moderate quality with an estimated remaining life expectancy of at least 20 years.
- Category C**
Trees and groups of low quality with an estimated remaining life expectancy of at least 10 years or young trees with a stem diameter below 150mm.
- Category U**
Those in such a condition that the tree cannot realistically be retained as living trees in the context of the current land use for longer than 10 years.
- BS5837 Root Protection Areas**
Precautinary areas within which tree roots and soil structure must be protected. All works within these areas will require special methods of work.

rev	date	description	drawn by
Base Drawing: x			
Title			
BS 5837 Tree Survey Plan			
Client			
Bulmer + Counter Architects Ltd			
Project			
119 Ducks Hill Road, Northwood, London, HA6 2SQ			
Date	Drawn by	Authorised	Scale
05/09/2024	HR	LD	1:200@A1
Drawing No			Rev
240778-P-10			-

