



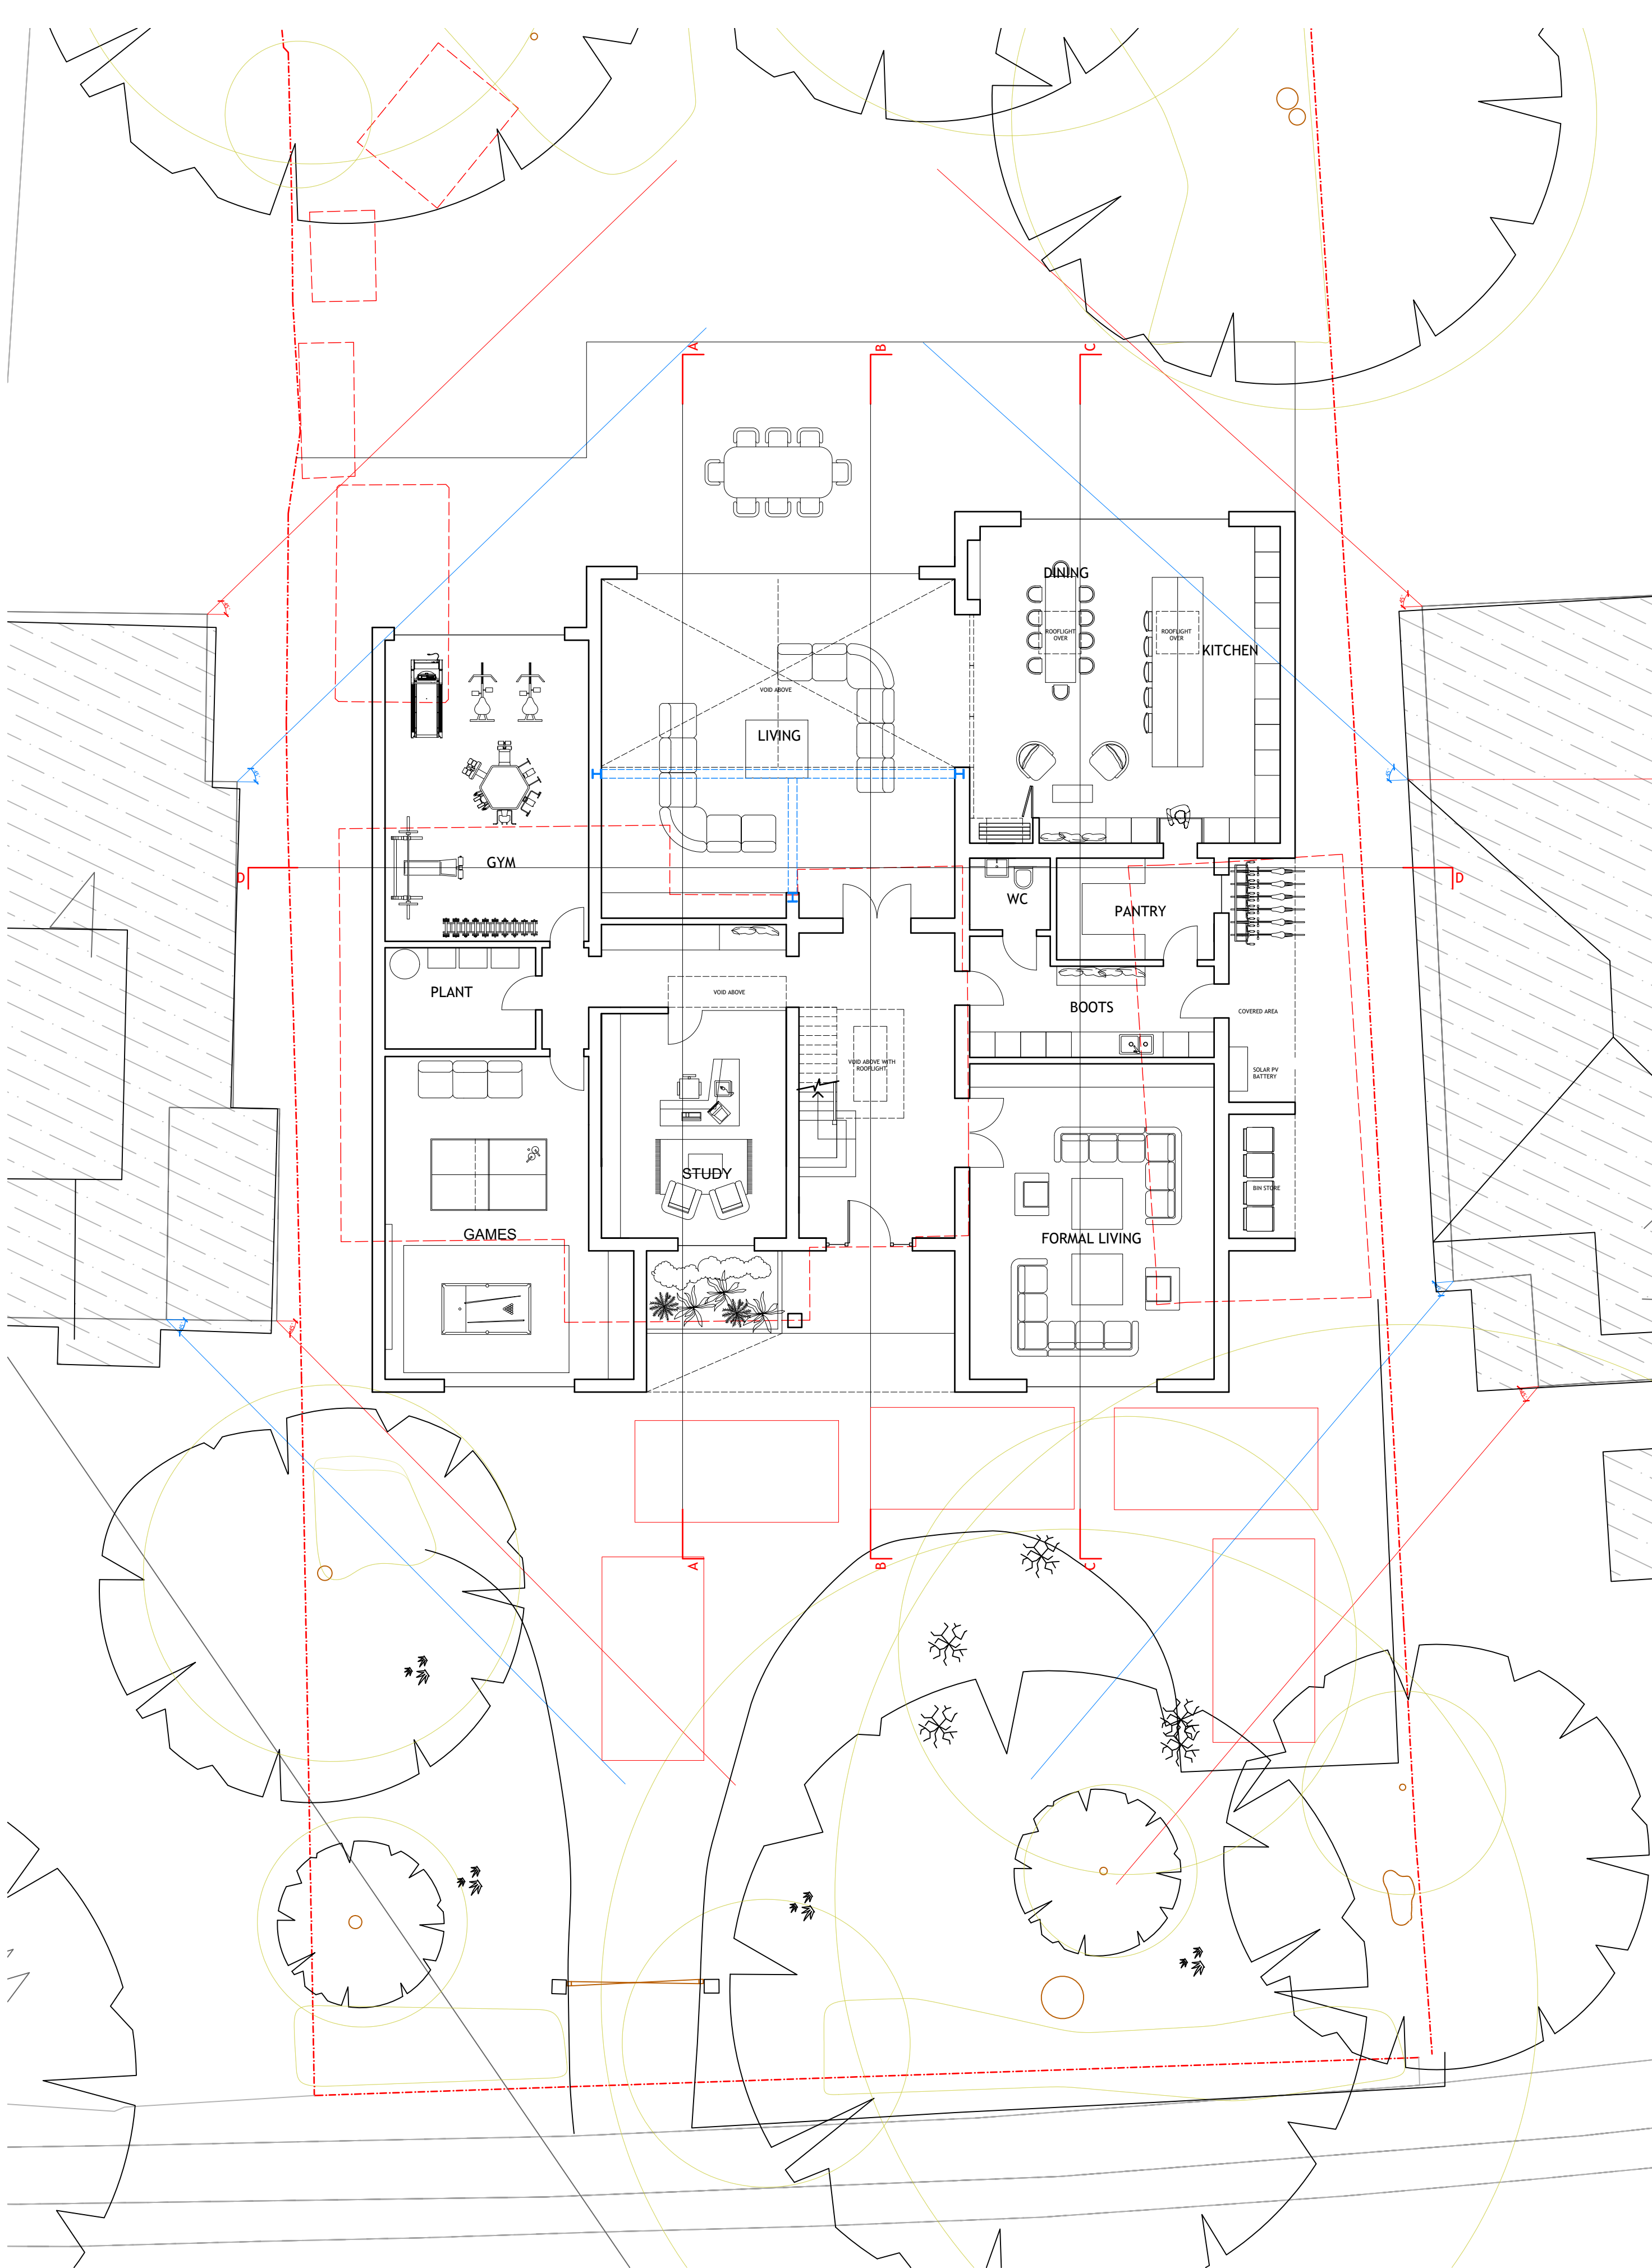

PROPOSED:
GROUND FLOOR PLAN

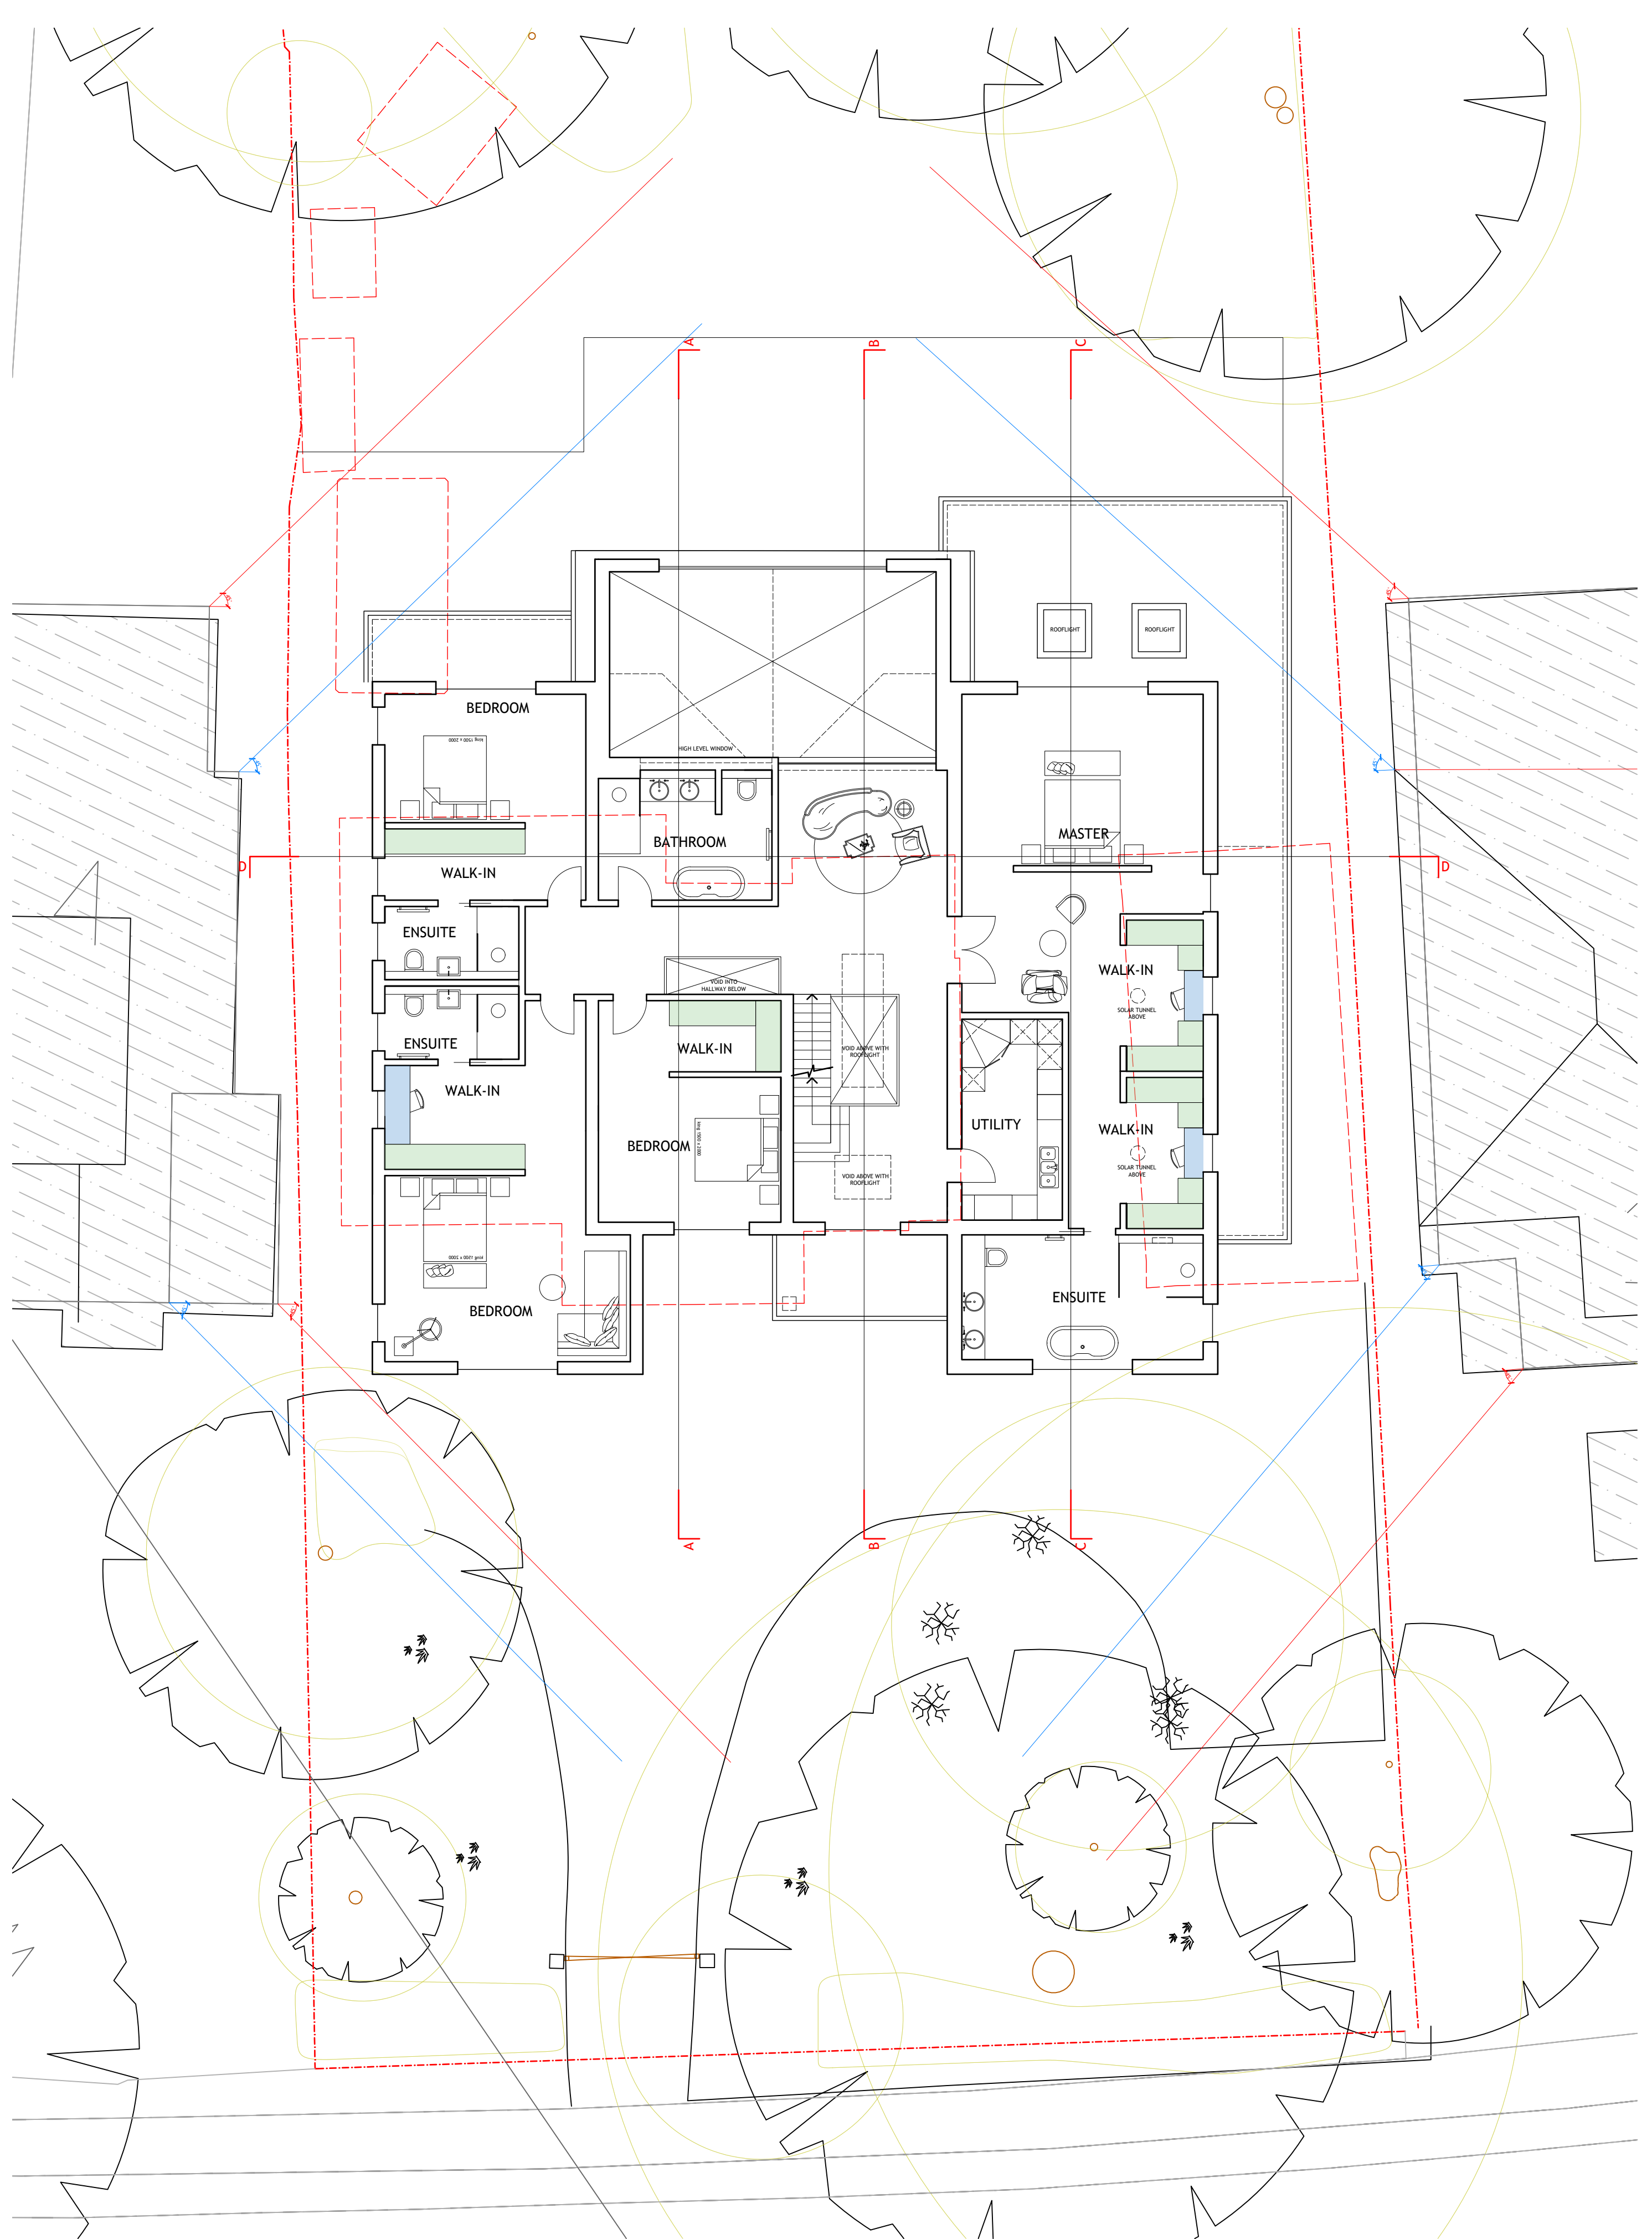

PROPOSED:
FIRST FLOOR PLAN