




EXISTING MATERIALS
ROOF: BROWN INTERLOCKING
TILES
UPPER WALLS: ROUGHCAST
RENDER
LOWER WALLS: RED FACING BRICK

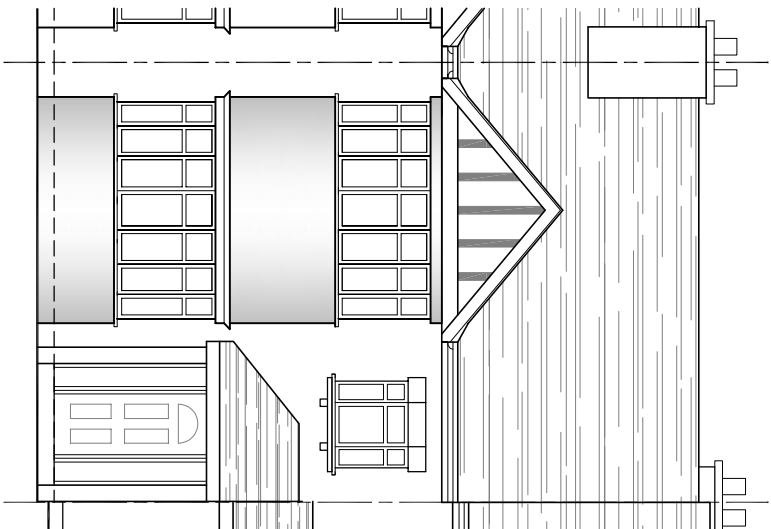


EAST ELEVATION

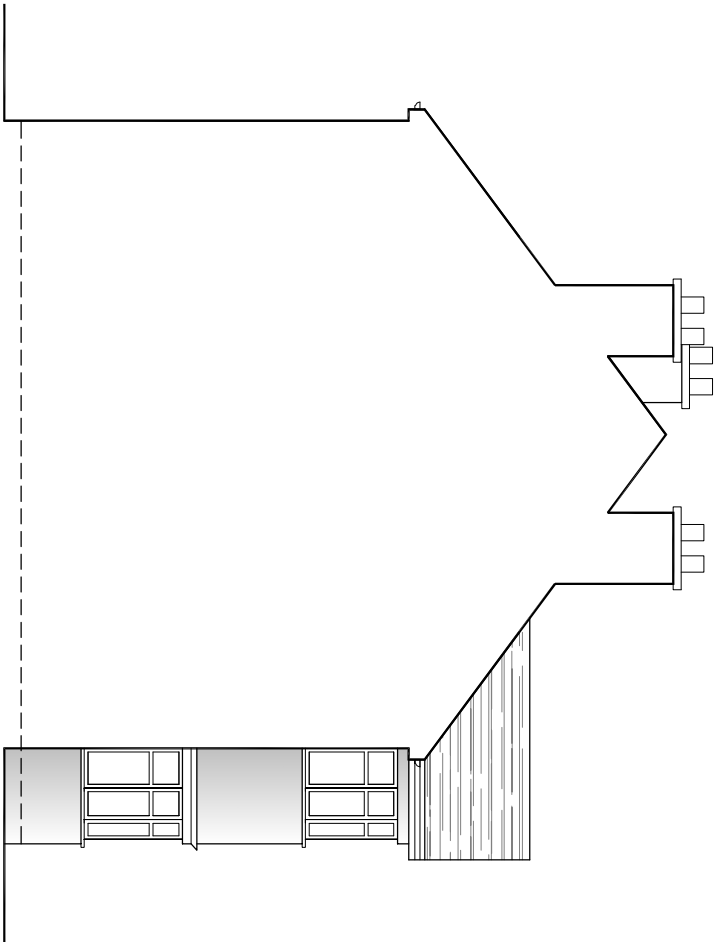

SOUTH ELEVATION

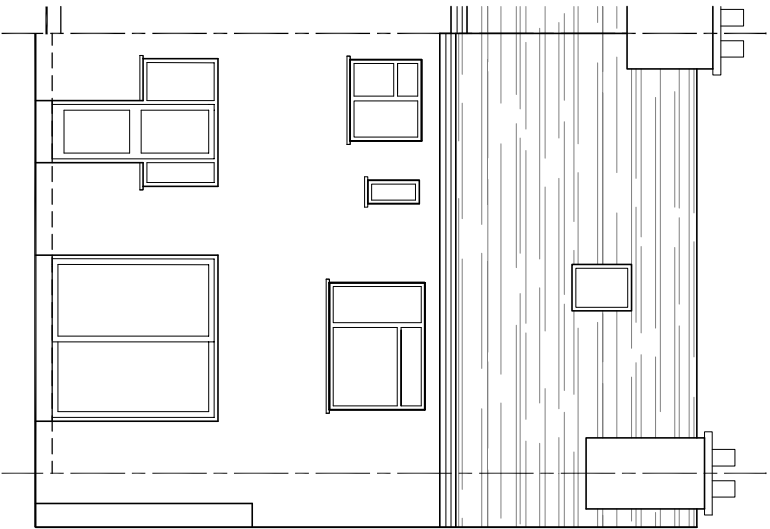

WEST ELEVATION

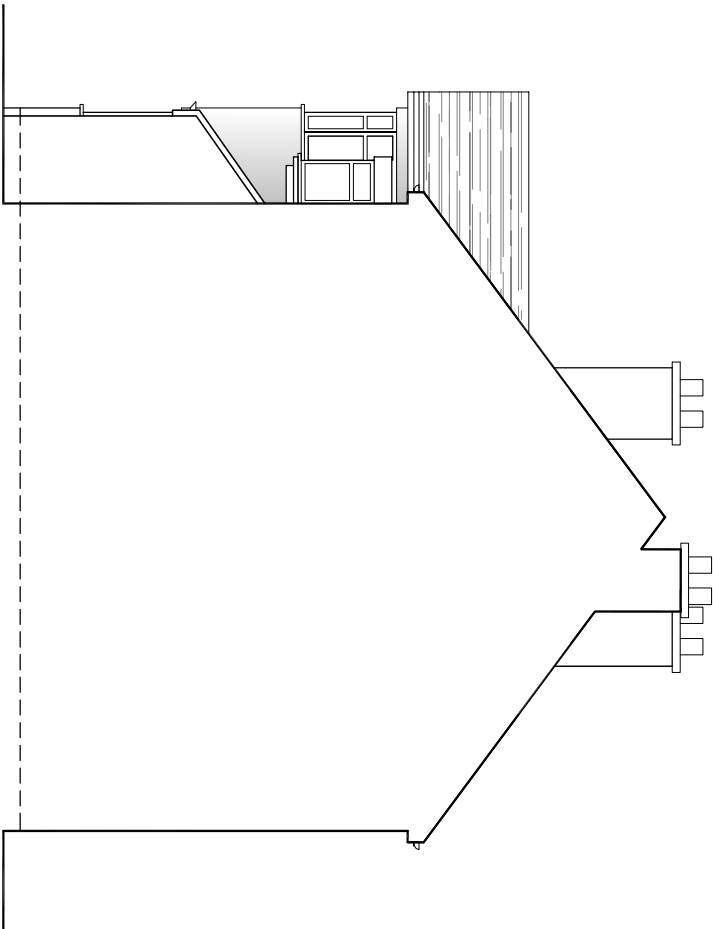

NORTH ELEVATION



AMENDMENTS		
DATE	REV.	
Dimensions, areas and levels where given are only approximate and subject to site survey. All dimensions are to be finished and take. The scale dimensions apply to the building on the ground. The drawings are to be used for planning and building control purposes only. They are not to be used for construction purposes and any discrepancies or variations are to be referred to the architect before the building work commences. The architect is not responsible for the accuracy of the drawings.		



bernard murray design
chartered architect

WWW.BMURRAYDESIGN.CO.UK
76 BRIDGE ROAD, UXBRIDGE, MIDDLESEX UB8 3QW
TEL: 07988 477174 EMAIL: BMURRAYDESIGN@YAHOO.CO.UK

PROJECT
18 DARTMOUTH ROAD
RUISLIP
HA4 0DB

CLIENT
SEAMUS & EIMEAR COPPINGER

DRAWING
EXISTING ELEVATIONS

SCALE	1:100 @ A3	DRAWING NUMBER	REV.
DATE	FEB 2022		
DRAWN	BM	1164-9	