


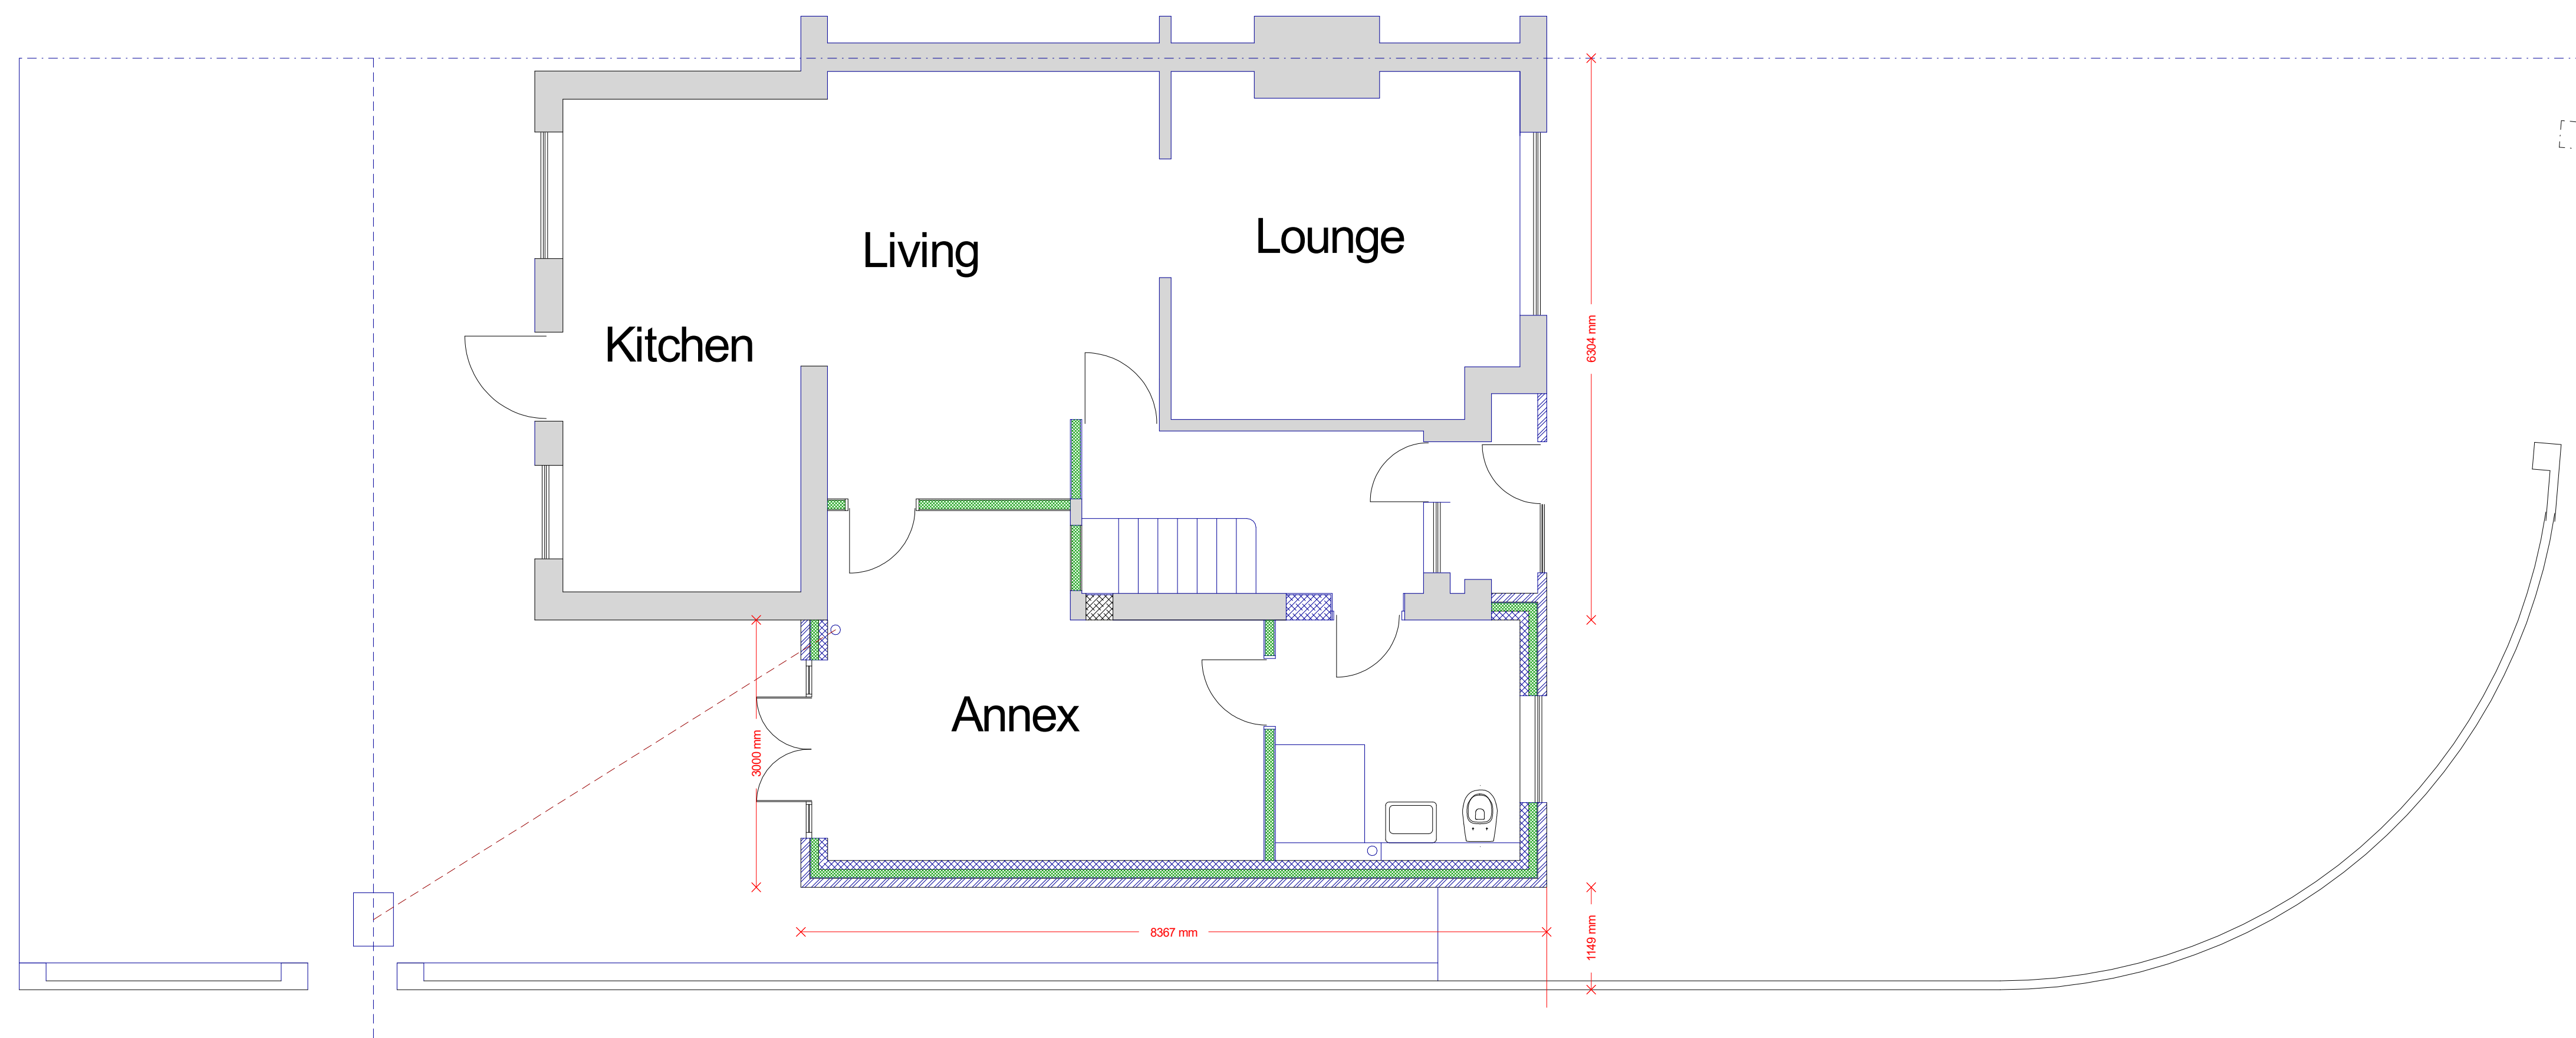

EXISTING APPROVED FLOOR PLAN