


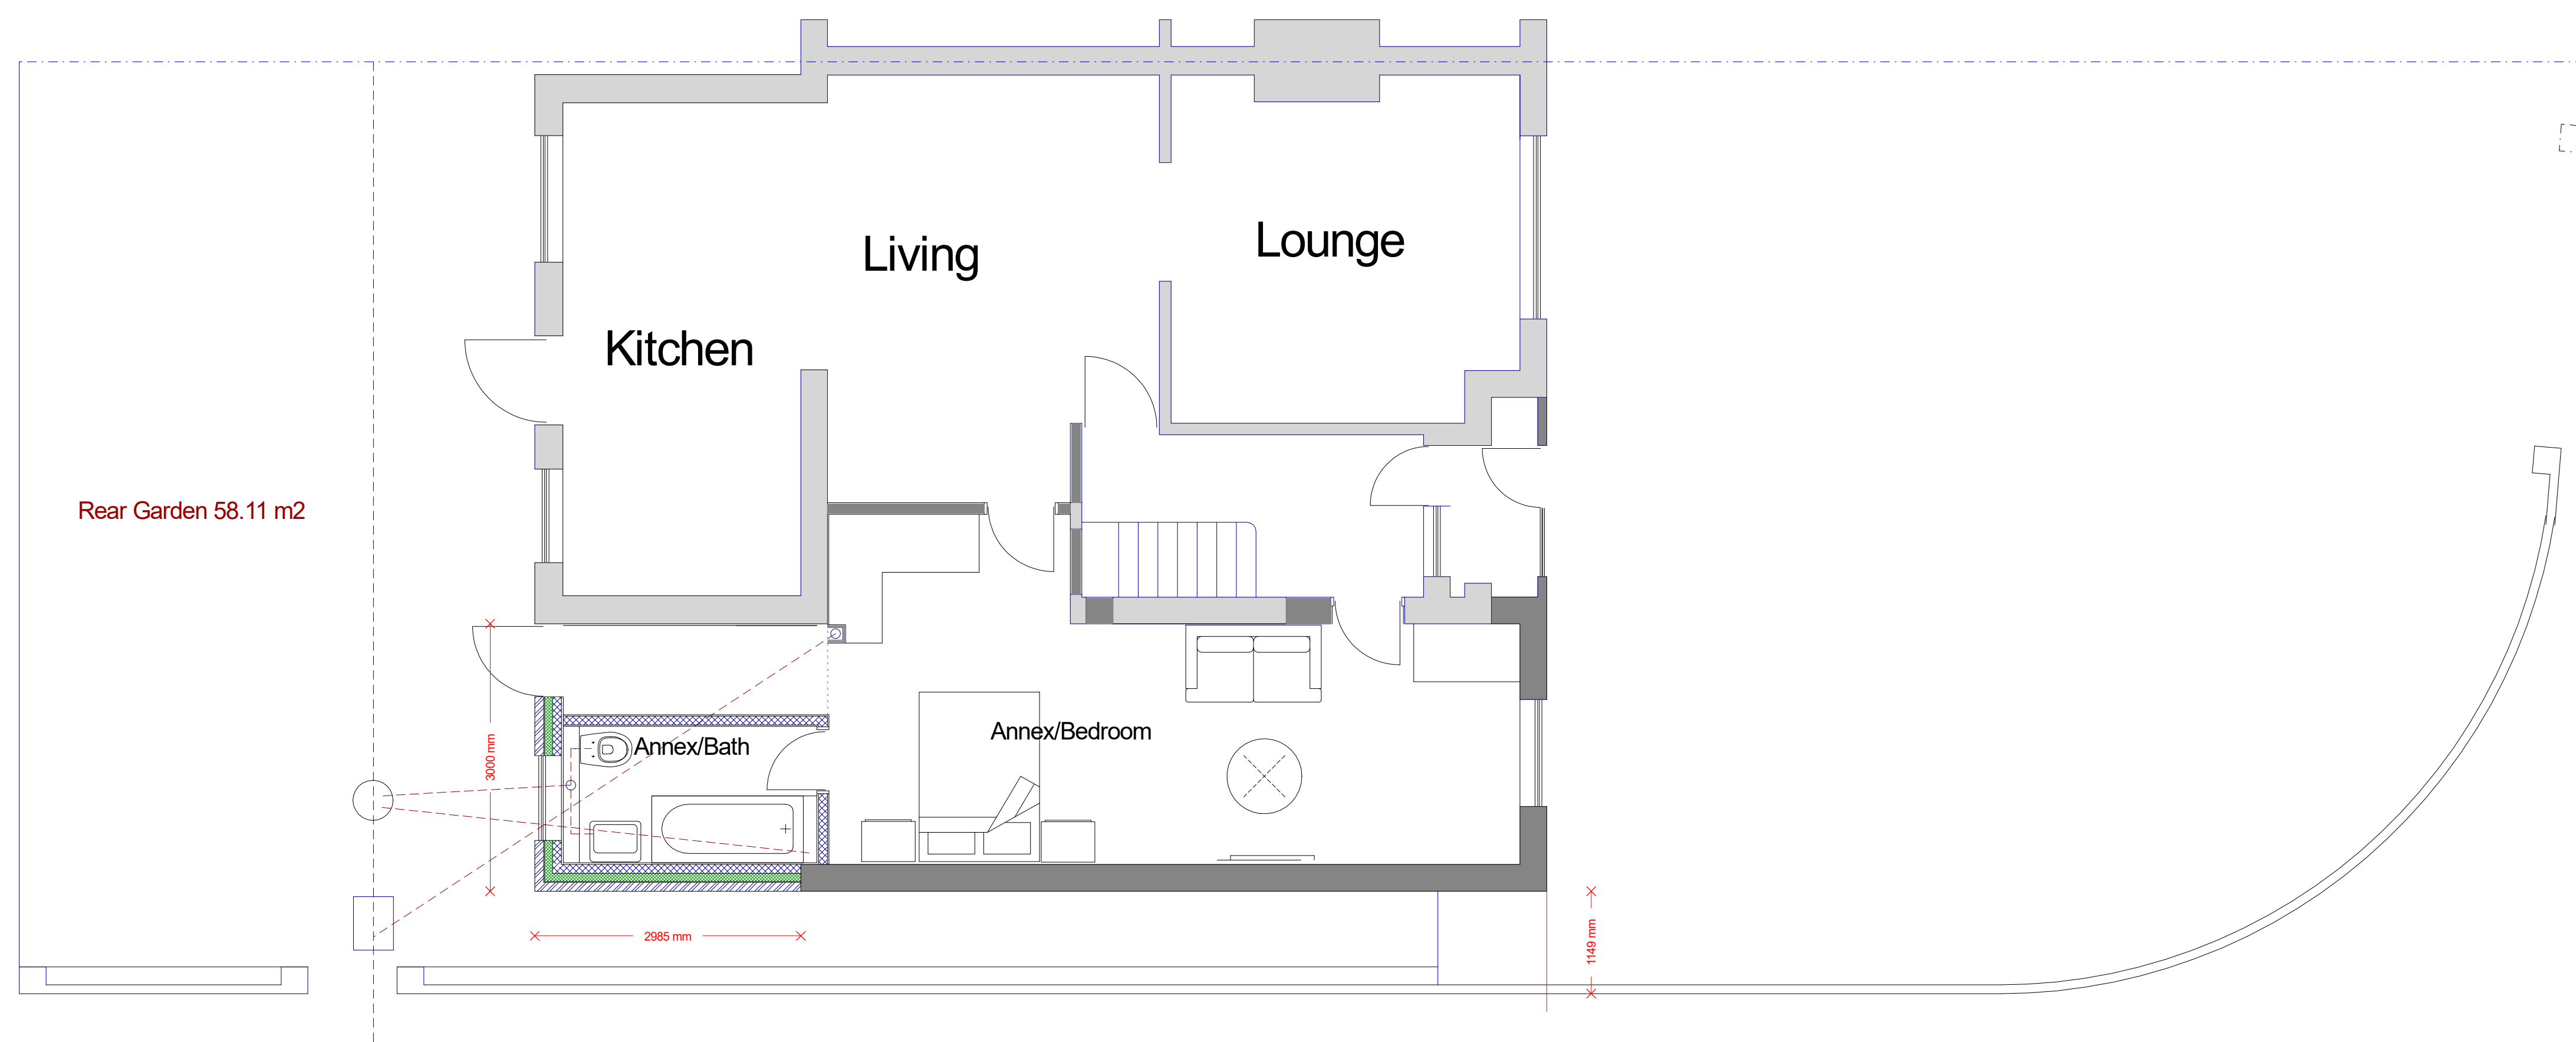

1 Peel Way Hillingdon		PLAN Proposed Plans DWG No. 02 Date: September 2022 Project: 1 Peel Way, Hillingdon Scale: 1:50 @ A1 Checked: AW Drawing Title: Plans Status: Planning Job No: 384	PROJECT Single storey rear/side infill extension Rev: - a	Highford Design and Build Limited 27 Bellamy Close, Tickenham, Middlesbrough, YO10 0SJ email: info@highforddesign.co.uk web: www.highforddesign.co.uk telephone: 01454 522515 mobile: 01957 940205