




**EXISTING MATERIALS**  
**ROOF: BROWN PLAIN TILES**  
**WALLS: YELLOW STOCK BRICK**

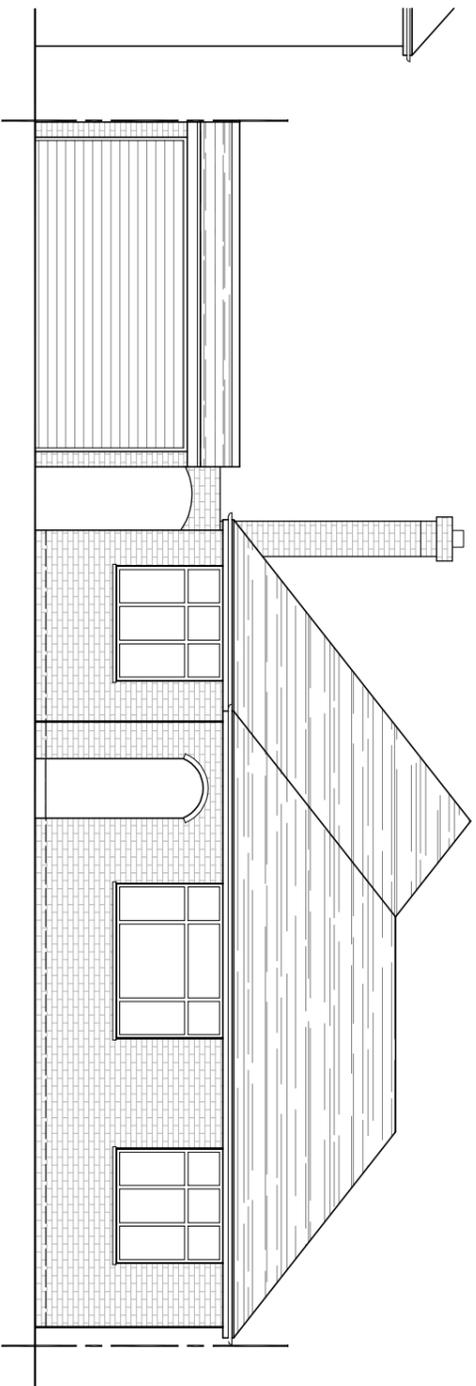


**EAST ELEVATION**

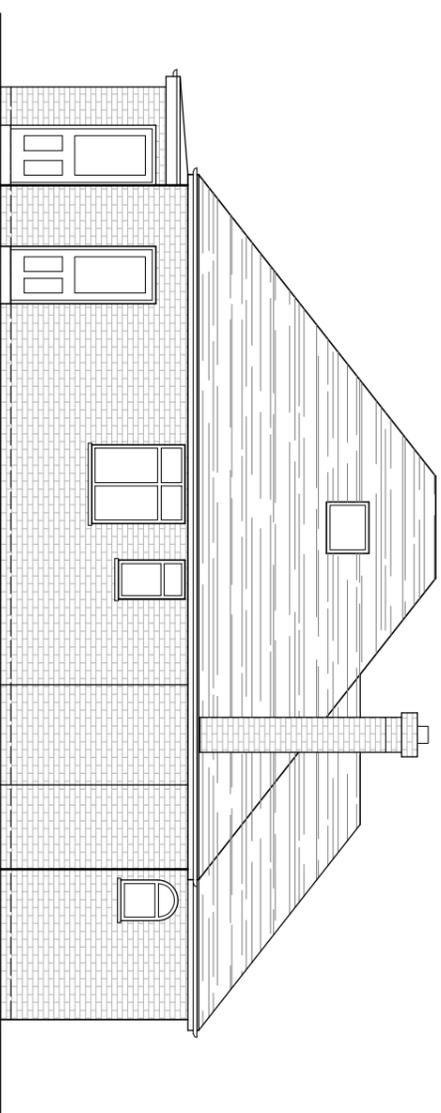

**NORTH ELEVATION**

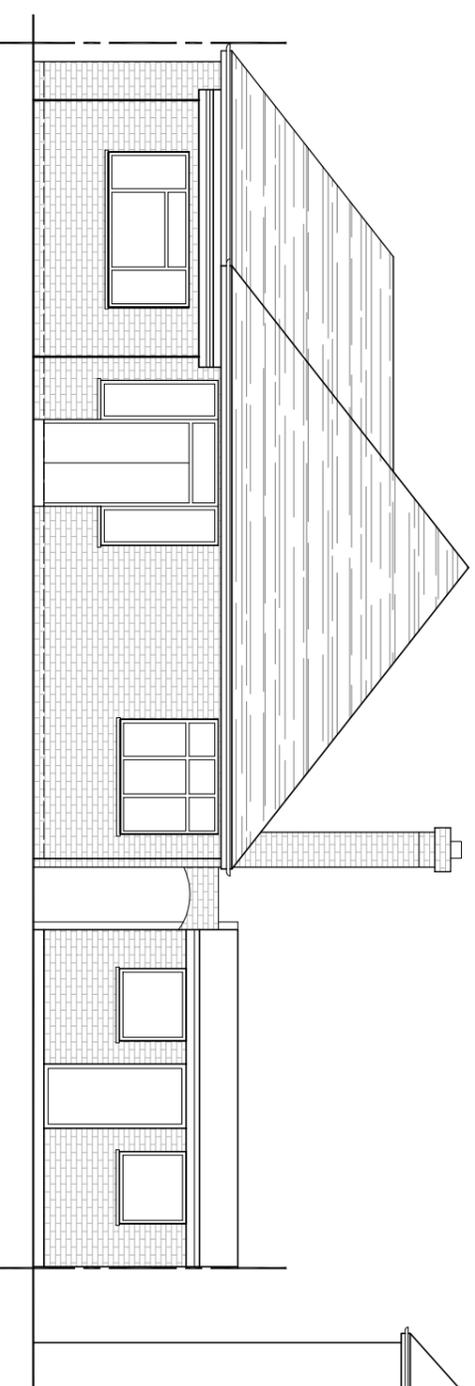

**WEST ELEVATION**

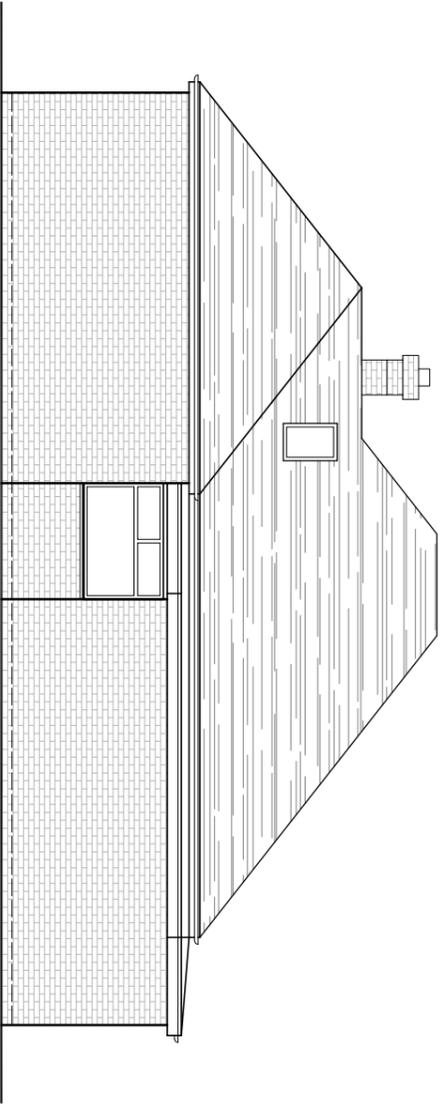

**SOUTH ELEVATION**



Dimensions, areas and levels shown given are only approximate and subject to site survey. All drawings are to be produced on site. If you are not a member of the Institution of Chartered Surveyors, you should not use the drawing for any purpose other than that for which it was prepared. The Institution of Chartered Surveyors does not accept any liability for any loss or damage caused by any use of the drawing other than that for which it was prepared. This drawing is the property of Bernard Murray Design Ltd. All Rights Reserved.

**AMENDMENTS**

DATE	REV.



**bernard murray design**  
**chartered architect**

**www.bmarchitect.co.uk**  
**13 MERRYFIELDS, UXBIDGE, MIDDLESEX, UB82BT**  
**TEL: 01898 47714 EMAIL: BMARCHIT@BMARCHIT.CO.UK**

**PROJECT**  
**21 CHENEY STREET**  
**PINNER**  
**HA5 2TG**

**CLIENT**  
**LINDA HOLMAN**

**DRAWING**  
**EXISTING ELEVATIONS**

SCALE	DATE	DRAWING NUMBER	REV.
1:100 @ A3	JAN 2026	1252-6	
BM			