




PROPOSED MATERIALS
 ROOF: BROWN PLAIN TILES TO MATCH
 WALLS: YELLOW STOCK BRICK TO MATCH ON FRONT ELEVATION WITH CREAM PAINTED RENDER TO SIDES AND REAR

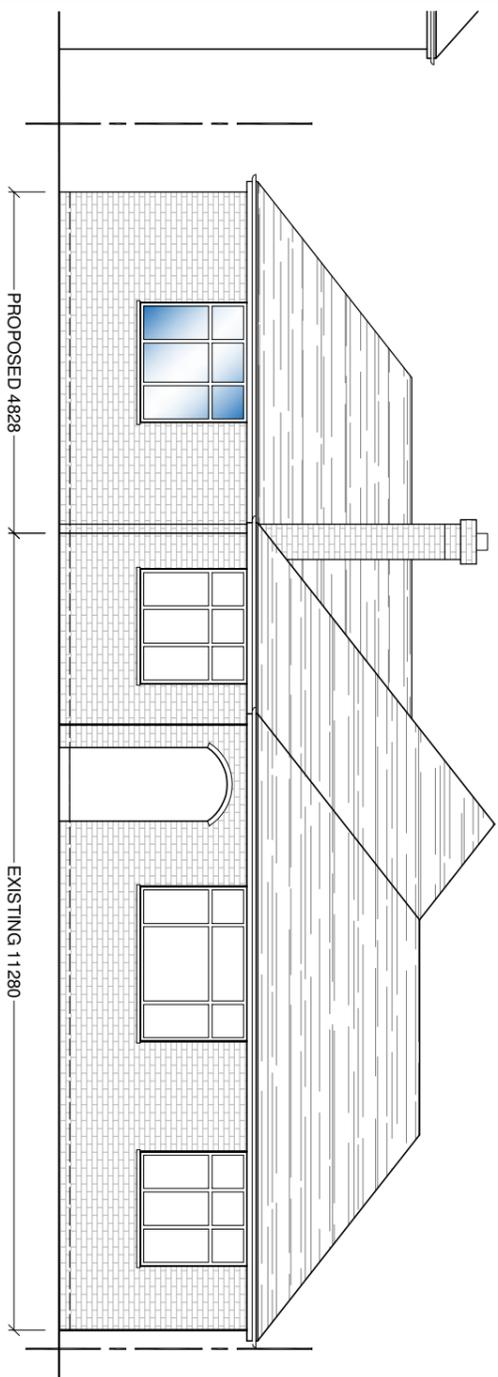


EAST ELEVATION

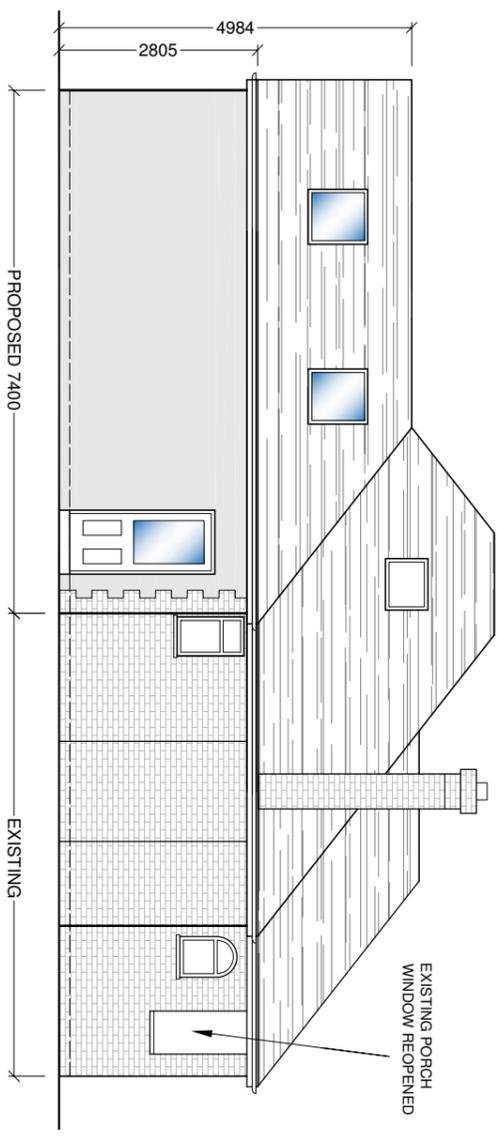


NORTH ELEVATION

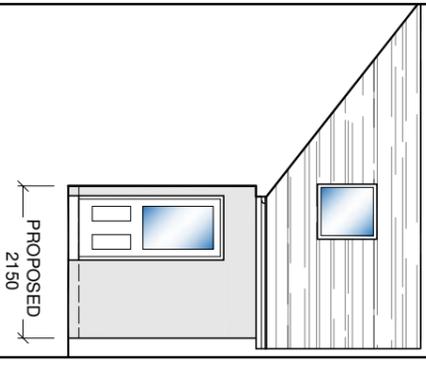

SOUTH ELEVATION

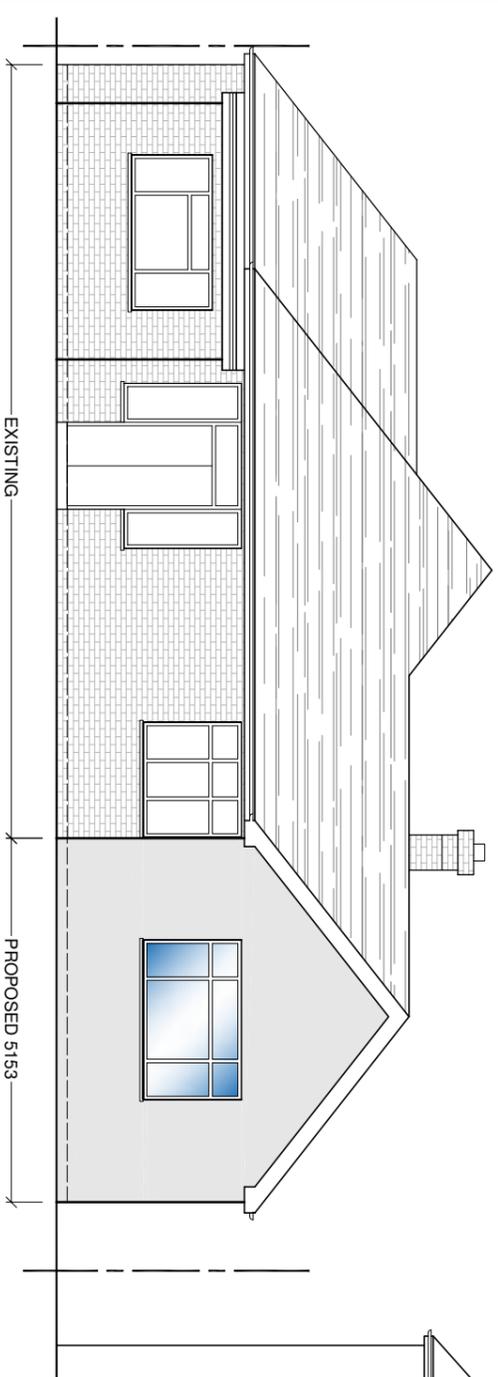

WEST ELEVATION

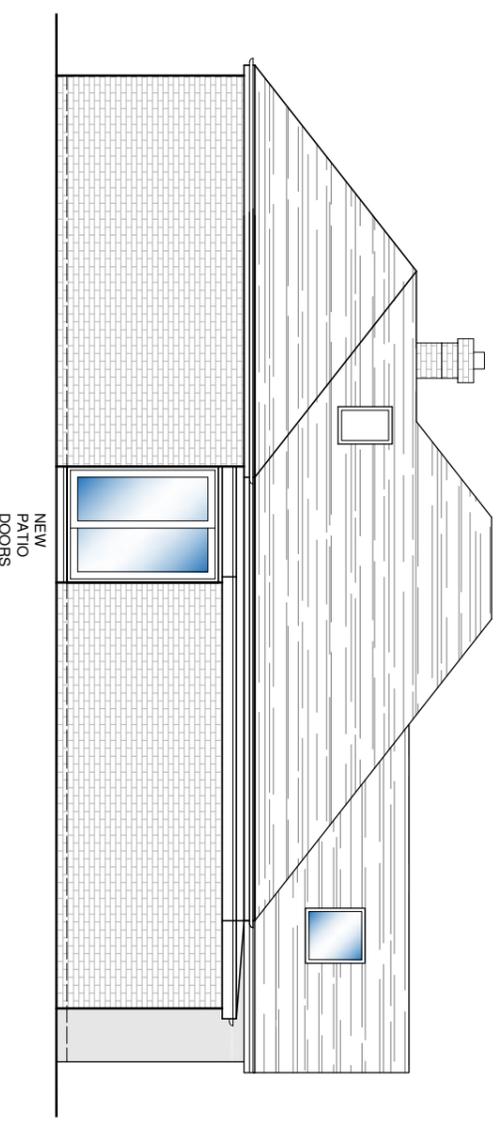

SOUTH ELEVATION



SIDE EXTENSION	DATE	REV.
	JAN 2026	A

Dimensions are to be provided on site. If your drawings are to be used for construction, you must obtain the relevant planning documents and any other necessary permissions. All drawings are to be checked by the architect before construction. This drawing is for your information only and is not to be used for any other purpose. All dimensions are to be in metres unless otherwise stated.



bernard murray design
 chartered architect

WWW.BMURRAYDESIGN.CO.UK
 13, MERRYFIELDS, UXBIDGE, MIDDLESEX, UB8 2BT
 TEL: 01898 47114 EMAIL: BMURRAYDESIGN@VMCO.CO.UK

PROJECT
 21 CHENEY STREET
 PINNER
 HAS 2TG

CLIENT
 LINDA HOLMAN

DRAWING
 PROPOSED ELEVATIONS

SCALE	DATE	DRAWING NUMBER	REV.
1:100 @ A3	JAN 2026	1252-9	A