


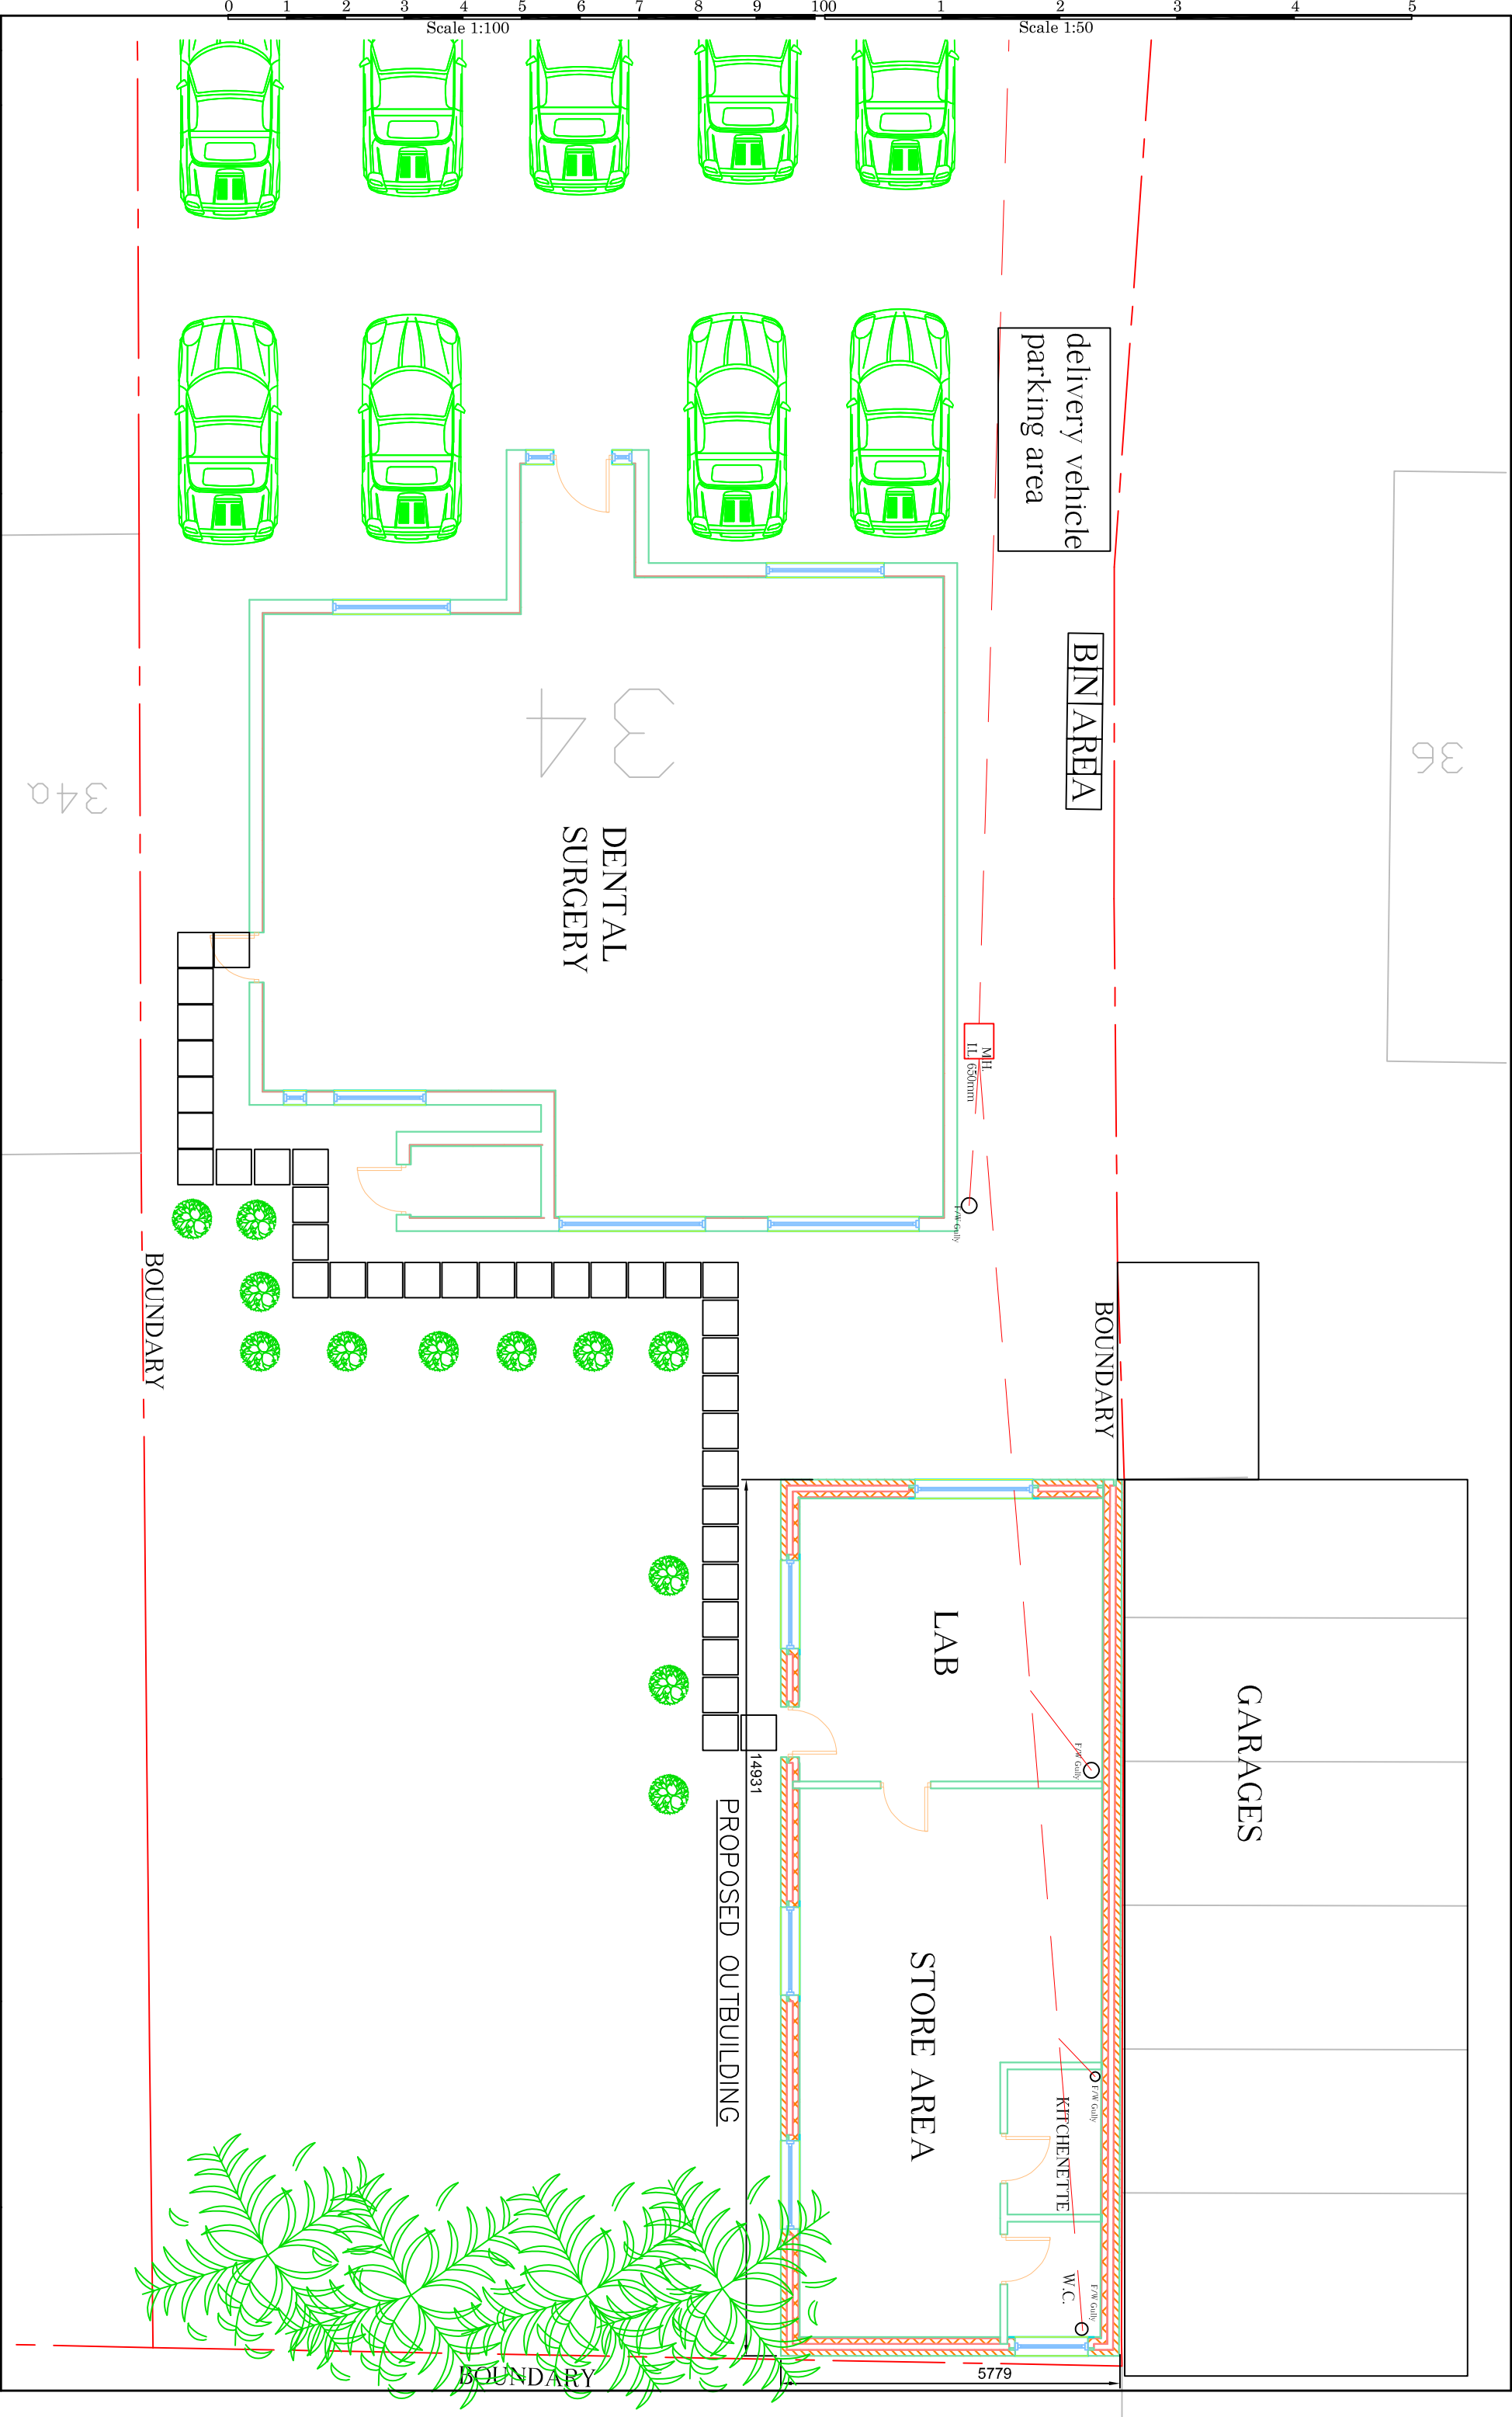

Rev.	Date.	Description	DWN.	CHK.
j e architectural design ltd				
Architectural & Structural Designers				
1 Lytton Close				
Northolt Village, Northolt				
Middlesex UB5 5BU				
T: 020 8845 0795, M: 07930 557913, e:angel9@aol.com				
Job Title:		Designed by:		
Drawing Title:		Client:		Date:
Dentish 34-Kingsend, Ruislip HA4 7DA		Angelo E		August 2022
Proposed Outbuilding		Drawing No:		Scale:
		3364/DJ/02		1:100@A3
		Rev.		C