

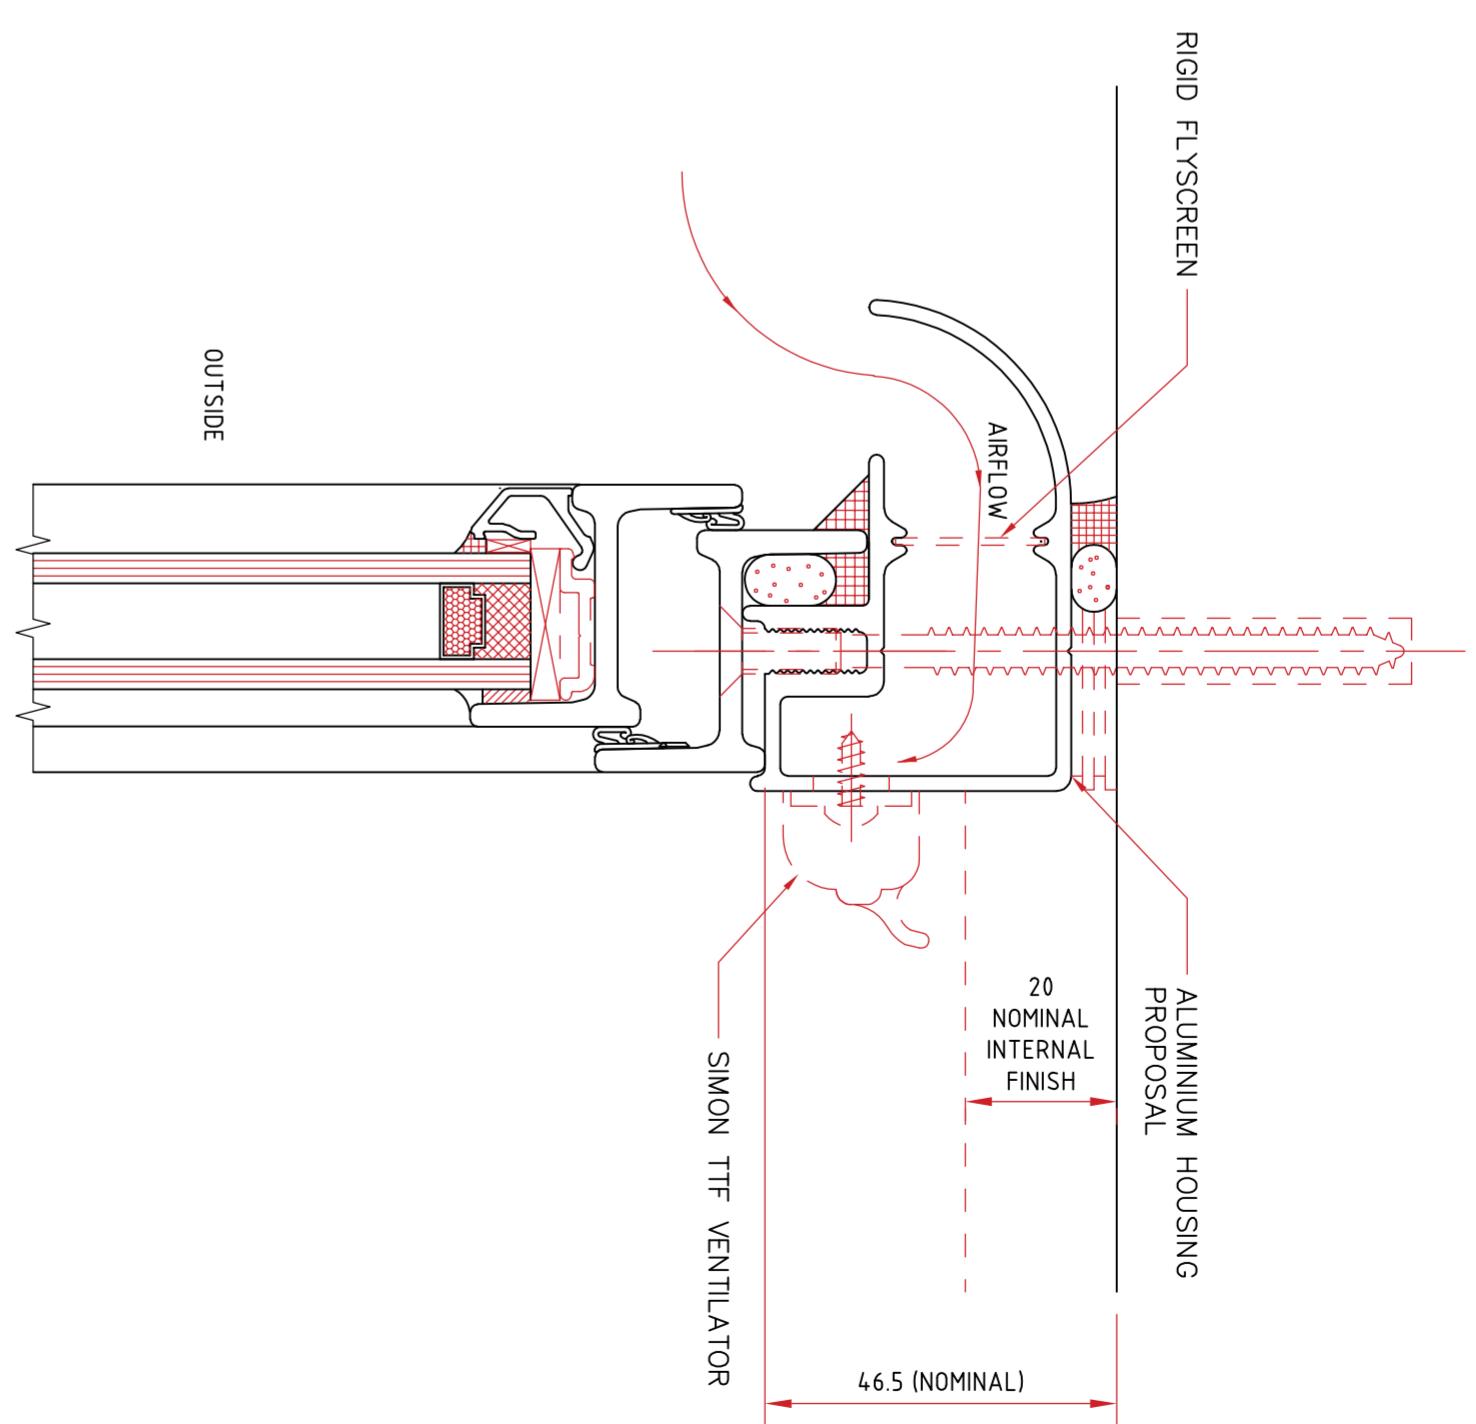


DO NOT SCALE

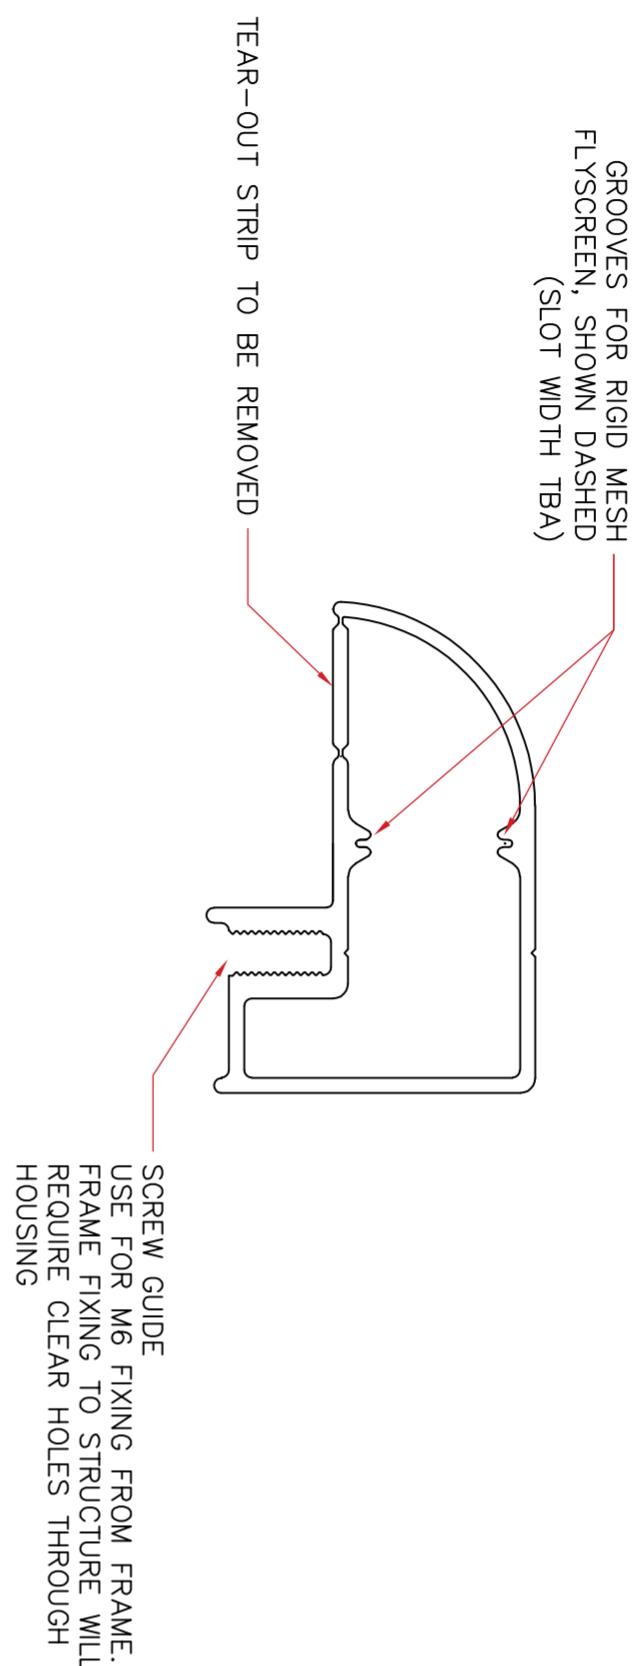

| REV. | DESCRIPTION | DATE |
|------|---|------------|
| 10 | PROPOSED HOMELIGHT PLUS OVER-FRAME TRICKLE VENTILATOR (REVISED) | 10/09/2022 |

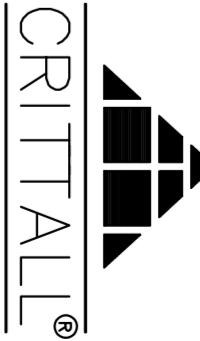

CRITTALL® IS A REGISTERED TRADE MARK OF CRITTALL WINDOWS LTD

A2