



Existing Section

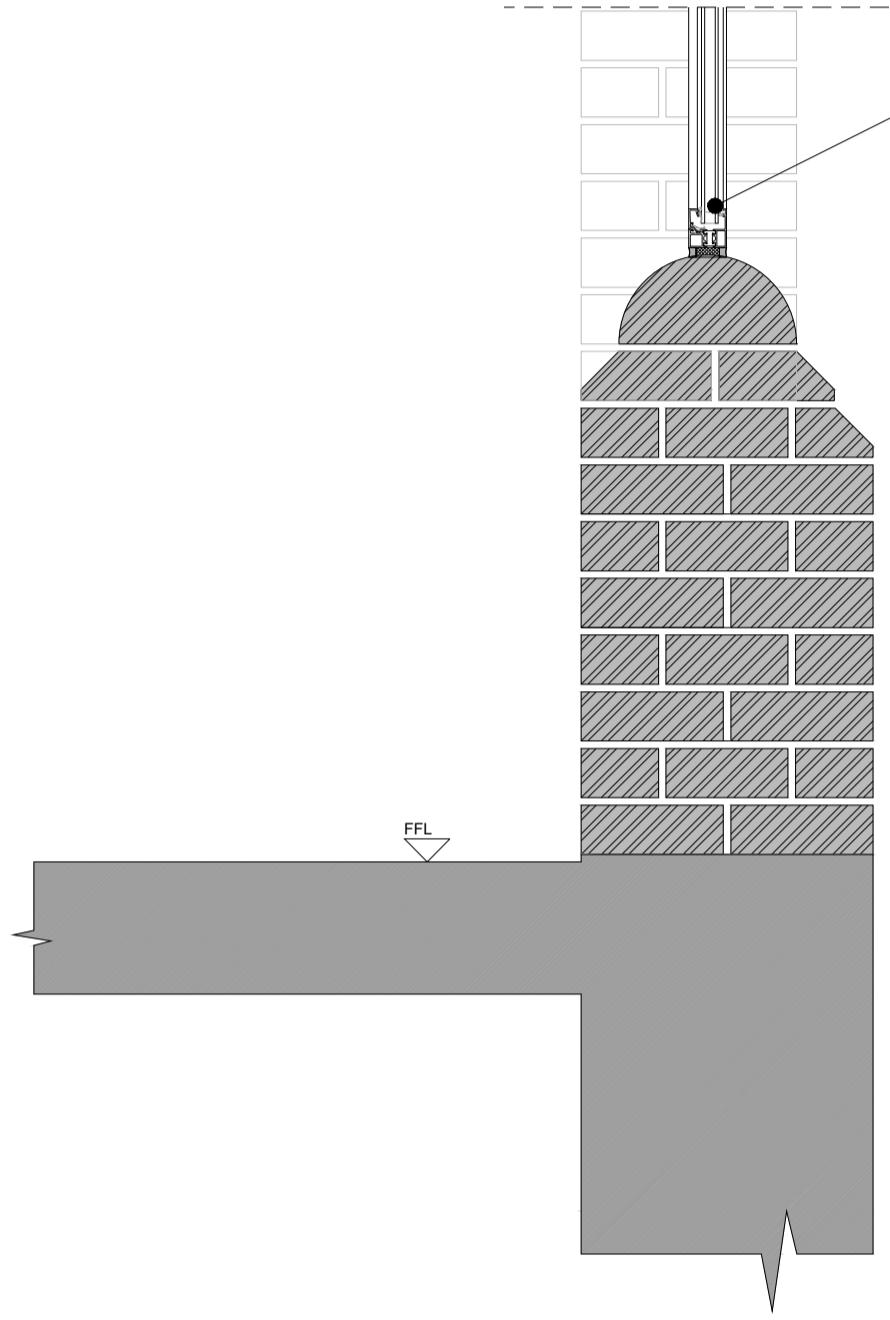

Proposed Section



Photo of window opening to be infilled with window.

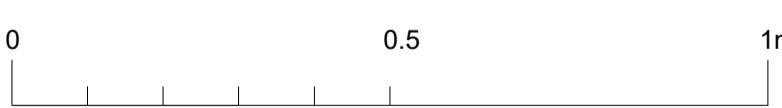

Revision	A	2023-08-31	GH	Preliminary Issue	date:	August 2023
	B	2023-10	GH	Planning Issue	sheet:	sheet
<hr/>						
job number:	M9556	drawing number:	APL010	revision:	B	checked: GH
status:	PLANNING	cad ref:	M9556-Details.dwg	scale:	1:10@A1	Use figured dimensions only. All levels and dimensions to be checked on site. This drawing is to be read in conjunction with other drawings and specifications. Hunters is a trading name of Hunter & Partners Limited. © Hunter & Partners Limited. All rights reserved.