
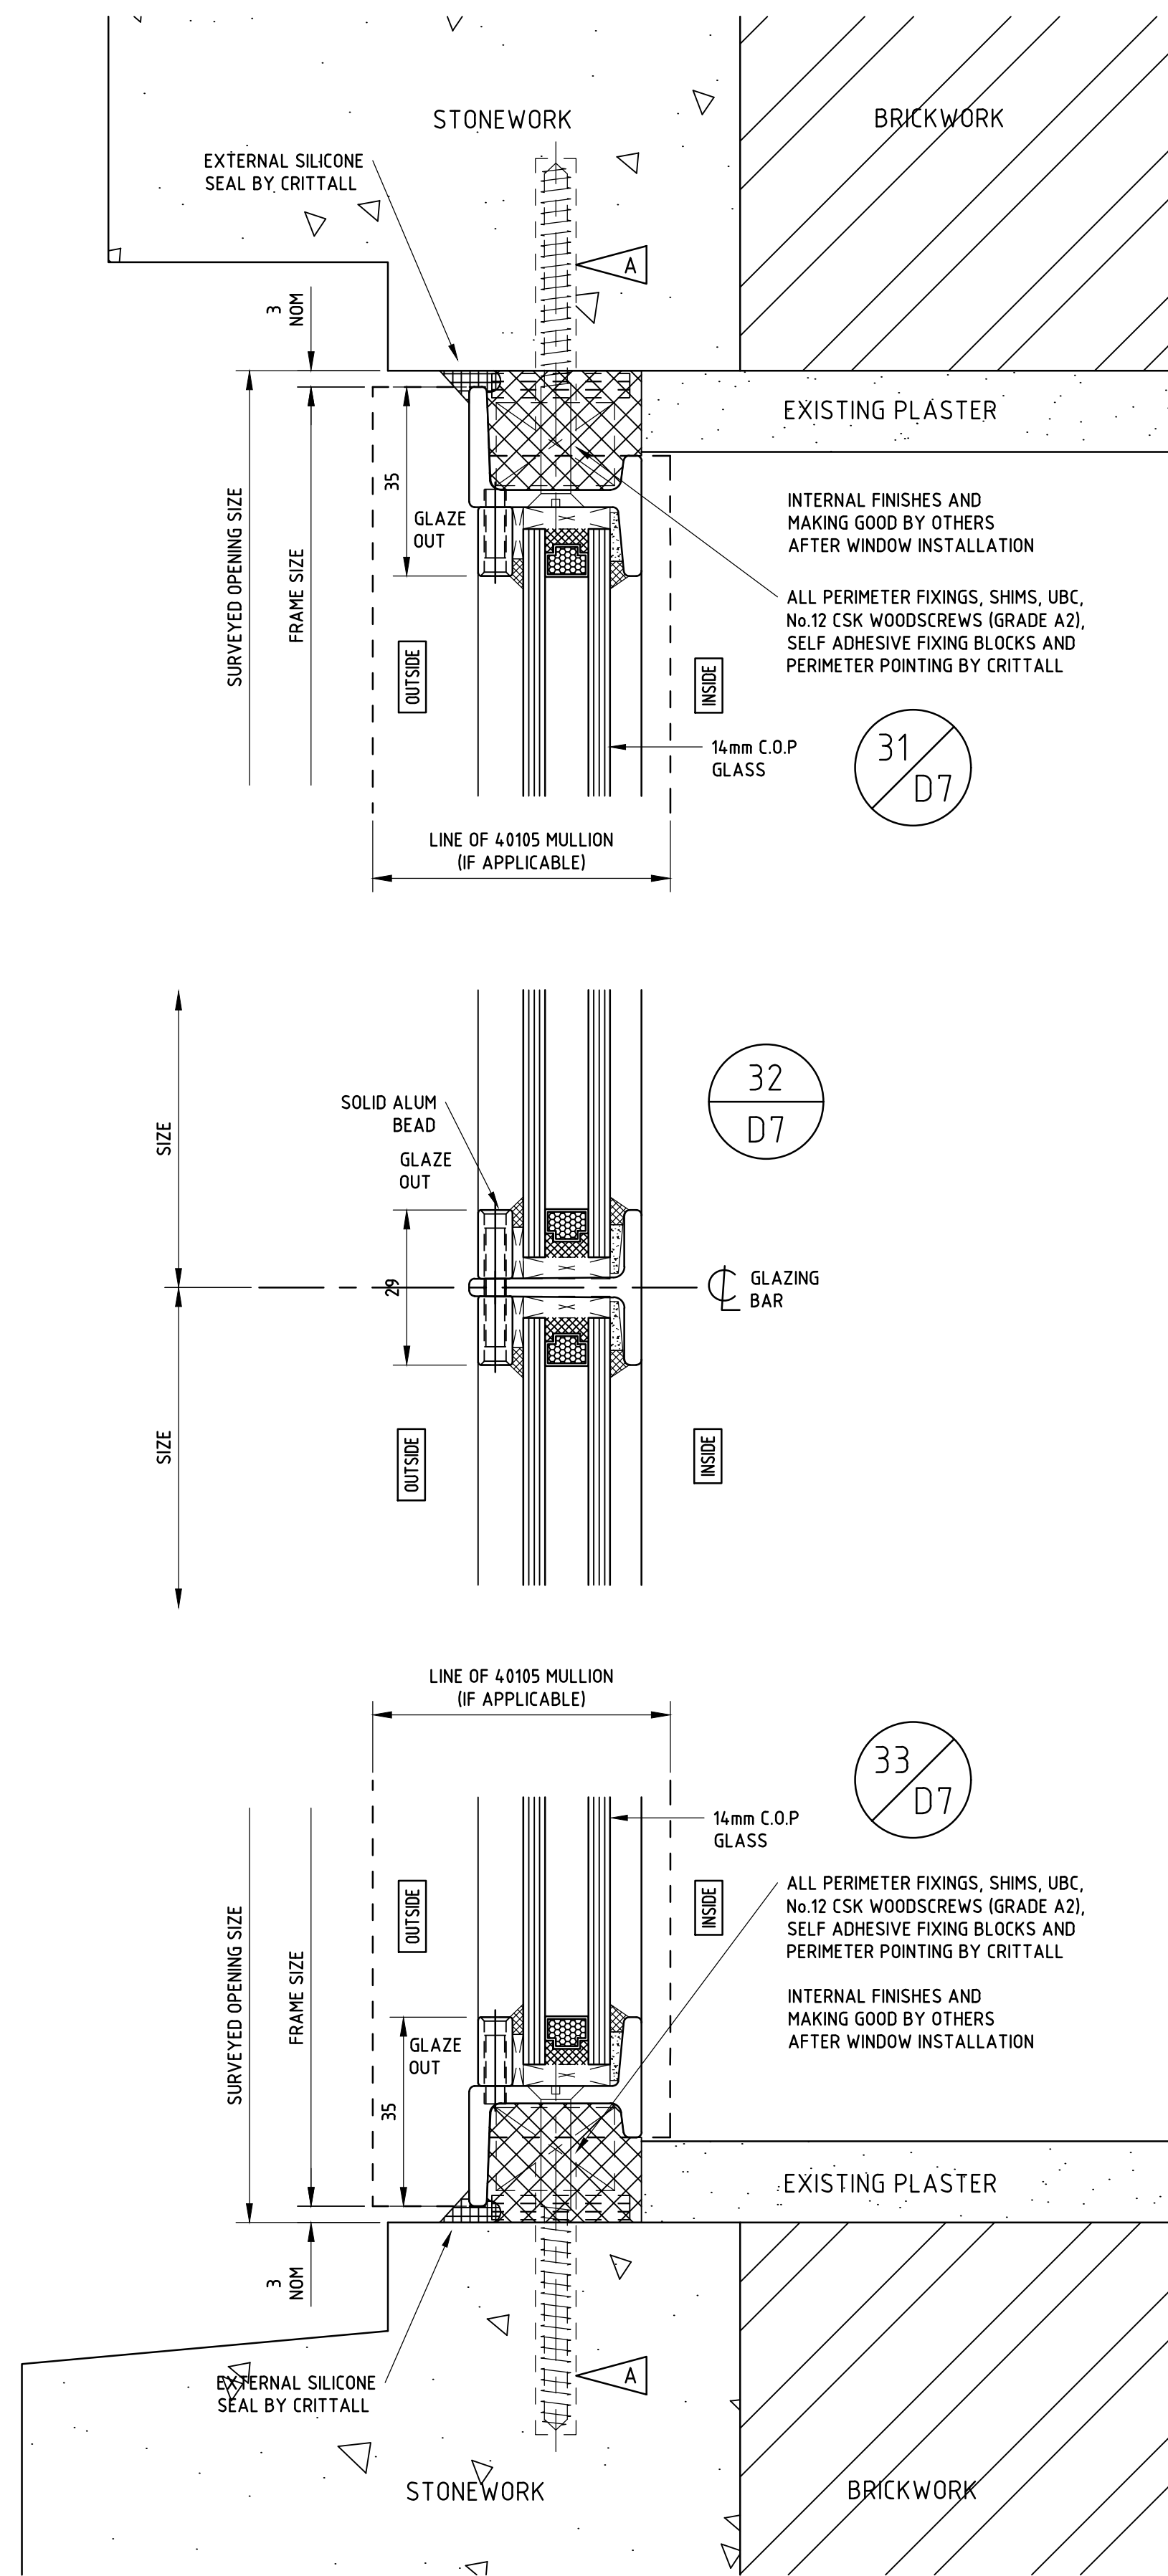


OUTSIDE ELEVATIONS - DO NOT SCALE

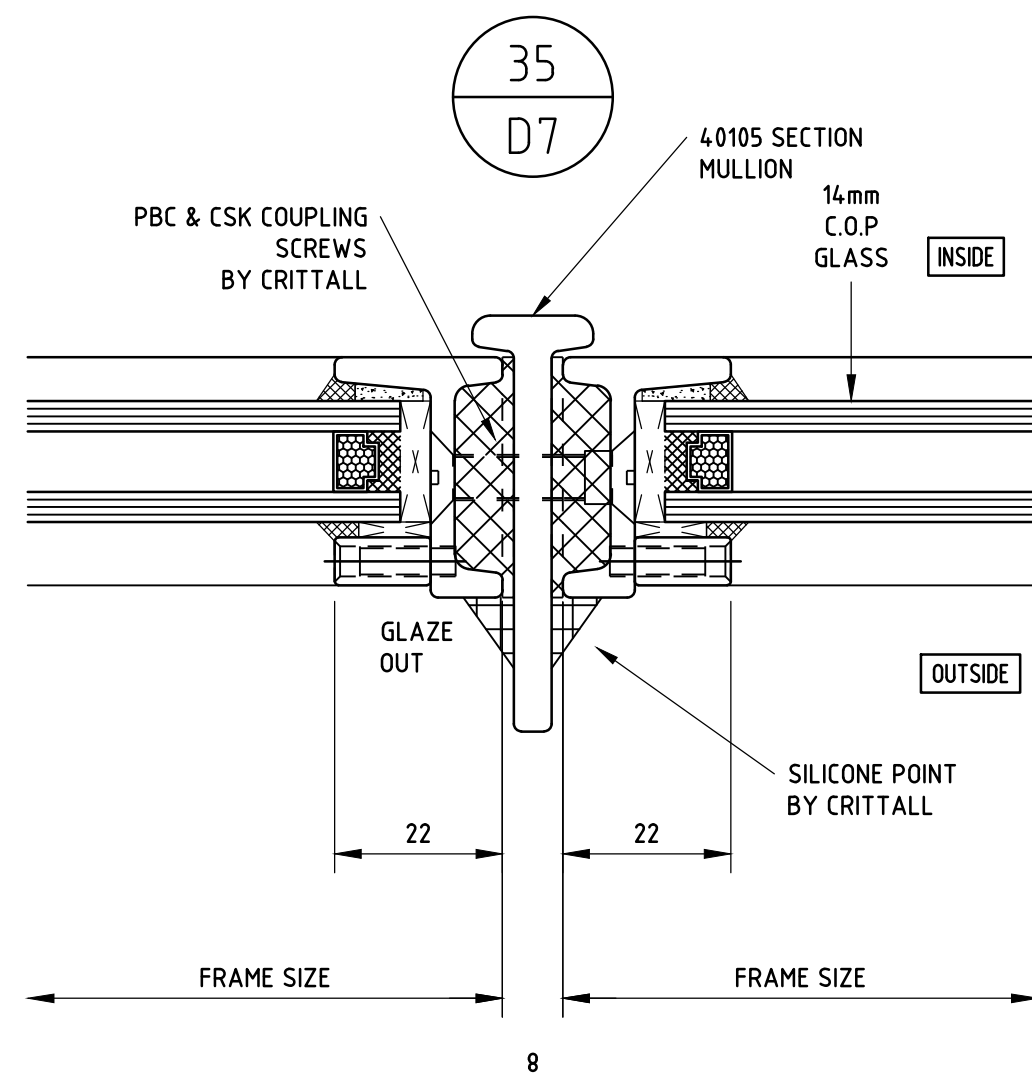

© CRITTALL WINDOWS LTD.

ISSUED FOR APPROVAL																	
★ DETAILER'S SIGNATURE AUTHORISES RELEASE FOR PRODUCTION/INSTALLATION																	
LEGEND: (DELETE AS APPLICABLE)	<table style="width: 100%; border-collapse: collapse;"> <tr> <td style="text-align: center; width: 10%;"></td> <td>EXTERNAL POINTING BY CRITTALL/OTHERS</td> </tr> <tr> <td style="text-align: center;"></td> <td>— — — PLUGS BY CRITTALL</td> </tr> <tr> <td style="text-align: center;"></td> <td>HOLES BY GENERAL CONTRACTOR/CRITTALL</td> </tr> <tr> <td style="text-align: center;"></td> <td>POLYURETHANE FOAM INFILL BY CRITTALL</td> </tr> <tr> <td style="text-align: center;"></td> <td>POLYURETHANE FOAM/WATERPROOF INFILL NOT WITHIN CRITTALL SCOPE OF WORKS</td> </tr> <tr> <td style="text-align: center;"></td> <td>BRICKWORK ETC TO BE FLUSH-POINTED 12mm FORWARD OF EXTERNAL FACE OF WINDOWS</td> </tr> <tr> <td style="text-align: center;"></td> <td>DETAIL NUMBER</td> </tr> <tr> <td style="text-align: center;"></td> <td>DRAWING NUMBER</td> </tr> </table>		EXTERNAL POINTING BY CRITTALL/OTHERS		— — — PLUGS BY CRITTALL		HOLES BY GENERAL CONTRACTOR/CRITTALL		POLYURETHANE FOAM INFILL BY CRITTALL		POLYURETHANE FOAM/WATERPROOF INFILL NOT WITHIN CRITTALL SCOPE OF WORKS		BRICKWORK ETC TO BE FLUSH-POINTED 12mm FORWARD OF EXTERNAL FACE OF WINDOWS		DETAIL NUMBER		DRAWING NUMBER
	EXTERNAL POINTING BY CRITTALL/OTHERS																
	— — — PLUGS BY CRITTALL																
	HOLES BY GENERAL CONTRACTOR/CRITTALL																
	POLYURETHANE FOAM INFILL BY CRITTALL																
	POLYURETHANE FOAM/WATERPROOF INFILL NOT WITHIN CRITTALL SCOPE OF WORKS																
	BRICKWORK ETC TO BE FLUSH-POINTED 12mm FORWARD OF EXTERNAL FACE OF WINDOWS																
	DETAIL NUMBER																
	DRAWING NUMBER																

TOLERANCES: OUR PRICES ARE BASED UPON OPENINGS FOR WINDOWS BEING SUFFICIENTLY ACCURATE IN SIZE, POSITION, SQUARENESS AND STRAIGHTNESS TO ENABLE WINDOWS TO BE FIXED WITH A NOMINAL AND CONSISTENT CLEARANCE BETWEEN WINDOWS, FIXING BRACKETS AND STRUCTURE. THIS CLEARANCE DIMENSION MAY VARY, DEPENDING UPON SEALANT JOINT STRUCTURE.


BI-METALLIC CORROSION: THE CONTENT OF THESE DRAWINGS HAVE TAKEN INTO CONSIDERATION BI-METALLIC CORROSION (GALVANIC ACTION) EFFECTS FOR THE MATERIALS USED THEREIN, BY FOLLOWING THE ADVICE GIVEN IN PD 6484:1979, PUBLISHED BY BSI

VARIATIONS TO CONTRACT: FINAL APPROVAL OF THIS DRAWING BY THE SPECIFIER WILL BE DEEMED AS ACCEPTANCE OF PAYMENT LIABILITY FOR ANY TIME AND/OR COST VARIATION TO THE CONTRACT

THIS DRAWING IS THE PROPERTY OF CRITTALL WINDOWS LIMITED. IT IS A CONFIDENTIAL DOCUMENT
AND MUST NOT BE COPIED, USED OR ITS CONTENTS DIVULGED WITHOUT PRIOR WRITTEN CONSENT

© CRITTALL WINDOWS LTD.

REVISION	REVISION TO ESTIMATE	BY	DATE
P01	1ST ISSUE FOR APPROVAL	HS	08.12.23
REVISION	REVISION TO DRAWING	BY	DATE

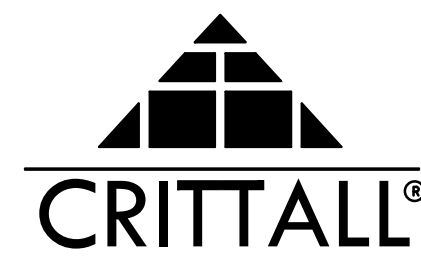

CRITTALL® IS A REGISTERED TRADE MARK OF CRITTALL WINDOWS LTD

TITLE	MIDDLESEX SUITE, LONDON BOROUGH OF HILLINGDON, CIVIC CENTRE, HIGH STREET,UXBRIDGE, UB8 1UW
-------	--

CONTRACTOR	GREYLINE, UNIT 2-3, 29 FOURTH WAY, WEMBLEY, HA9 0LH
------------	---

ARCHITECT	ALLEN CONSTRUCTION CONSULTANCY, 6TH FLOOR EQUIPOINT, 1506-1508 COVENTRY ROAD, SWAN YARDLEY, BIRMINGHAM, B25 8AD
-----------	---

DRAWN HSIMPSON					DATE DECEMBER 2023									
CHECKED					SCALE AT A1 1 : 1 @ A1									
DRAWING NUMBER					SHEET NUMBER							ITEMS		
9823G2B					D7							P01		
REVISION NUMBER														
DDO ISSUE NUMBER														
DETAILED BY					DATE							DIST		
FINISH														