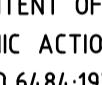
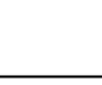
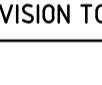
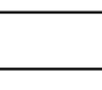
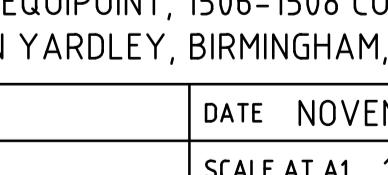


ESTIMATE ITEM 1  
2ND FLOOR ROOF  
1 : 40 SCALE

CIFICATION:			
ISSUED FOR APPROVAL			
DETAILER'S SIGNATURE AUTHORISES RELEASE FOR PRODUCTION/INSTALLATION			
<p>END: DETAIL AS APPLICABLE)</p>	 EXTERNAL POINTING BY CRITTALL/OTHERS		
	 A — — — PLUGS BY CRITTALL HOLES BY GENERAL CONTRACTOR/CRITTALL		
	 B POLYURETHANE FOAM INFILL BY CRITTALL		
	 C POLYURETHANE FOAM/WATERPROOF INFILL NOT WITHIN CRITTALL SCOPE OF WORKS		
	 D BRICKWORK ETC TO BE FLUSH-POINTED 12mm FORWARD OF EXTERNAL FACE OF WINDOWS		
	 DETAIL NUMBER		
	 DRAWING NUMBER		
TOLERANCES: OUR PRICES ARE BASED UPON OPENINGS FOR WINDOWS BEING SUFFICIENTLY ACCURATE IN SIZE, POSITION, SQUARENESS AND STRAIGHTNESS TO ENABLE WINDOWS TO BE FIXED WITH A MINIMAL AND CONSISTENT CLEARANCE BETWEEN WINDOWS, FIXING BRACKETS AND STRUCTURE. THIS CLEARANCE DIMENSION MAY VARY, DEPENDING UPON SEALANT JOINT STRUCTURE.			
METALLIC CORROSION: THE CONTENT OF THESE DRAWINGS HAVE TAKEN INTO CONSIDERATION METALLIC CORROSION (GALVANIC ACTION) EFFECTS FOR THE MATERIALS USED THEREIN, BY FOLLOWING THE ADVICE GIVEN IN PD 6484:1979, PUBLISHED BY BSI			
ARIATIONS TO CONTRACT: FINAL APPROVAL OF THIS DRAWING BY THE SPECIFIER WILL BE DEEMED AS ACCEPTANCE OF PAYMENT LIABILITY FOR ANY TIME AND/OR COST VARIATION TO THE CONTRACT			
IS DRAWING IS THE PROPERTY OF CRITTALL WINDOWS LIMITED. IT IS A CONFIDENTIAL DOCUMENT AND MUST NOT BE COPIED, USED OR ITS CONTENTS DIVULGED WITHOUT PRIOR WRITTEN CONSENT			
(C) CRITTALL WINDOWS LTD.			
VISION	REVISION TO ESTIMATE	BY	DATE
P01	1ST ISSUE FOR APPROVAL	HS	08.12.23
VISION	REVISION TO DRAWING	BY	DATE
 CRITTALL®			
CRITTALL® IS A REGISTERED TRADE MARK OF CRITTALL WINDOWS LTD			
LE	MIDDLESEX SUITE, LONDON BOROUGH OF HILLINGDON, CIVIC CENTRE, HIGH STREET, UXBRIDGE, UB8 1UW		
TRACTOR	GREYLINE, UNIT 2-3, 29 FOURTH WAY, WEMBLEY, HA9 0LH		
CHITECT	ALLEN CONSTRUCTION CONSULTANCY, 6TH FLOOR EQUIPOINT, 1506-1508 COVENTRY ROAD, SWAN YARDLEY, BIRMINGHAM, B25 8AD		
AWN HSIMPSON	DATE NOVEMBER 2023		
CKED	SCALE AT A1 1:20 @ A1		
DRAWING NUMBER	SHEET NUMBER	ITEMS	
9823G2B	E1	P01	
VISION NUMBER			
ISSUE NUMBER			
TAILED BY	DATE	DIST	
SH			