

14 15 16

SPECIFICATION:

ISSUED FOR APPROVAL

* DETAILER'S SIGNATURE AUTHORISES RELEASE FOR PRODUCTION/INSTALLATION

LEGEND: (DELETE AS APPLICABLE)		EXTERNAL POINTING BY CRITTALL/OTHERS
		— — — PLUGS BY CRITTALL
		HOLES BY GENERAL CONTRACTOR/CRITTALL
		POLYURETHANE FOAM INFILL BY CRITTALL
		POLYURETHANE FOAM/WATERPROOF INFILL
		NOT WITHIN CRITTALL SCOPE OF WORKS
		BRICKWORK ETC TO BE FLUSH-POINTED 12mm
		FORWARD OF EXTERNAL FACE OF WINDOWS
		DETAIL NUMBER
		DRAWING NUMBER

TOLERANCES: OUR PRICES ARE BASED UPON OPENINGS FOR WINDOWS BEING SUFFICIENTLY ACCURATE IN SIZE, POSITION, SQUARENESS AND STRAIGHTNESS TO ENABLE WINDOWS TO BE FIXED WITH NOMINAL AND CONSISTENT CLEARANCE BETWEEN WINDOWS, FIXING BRACKETS AND STRUCTURE. THE CLEARANCE DIMENSION MAY VARY, DEPENDING UPON SEALANT JOINT STRUCTURE.


BI-METALLIC CORROSION: THE CONTENT OF THESE DRAWINGS HAVE TAKEN INTO CONSIDERATION BI-METALLIC CORROSION (GALVANIC ACTION) EFFECTS FOR THE MATERIALS USED THEREIN, FOLLOWING THE ADVICE GIVEN IN PD 6484:1979, PUBLISHED BY BSI

VARIATIONS TO CONTRACT: FINAL APPROVAL OF THIS DRAWING BY THE SPECIFIER WILL BE DEEMED AS ACCEPTANCE OF PAYMENT LIABILITY FOR ANY TIME AND/OR COST VARIATION TO THE CONTRACT.

THIS DRAWING IS THE PROPERTY OF CRITTALL WINDOWS LIMITED. IT IS A CONFIDENTIAL DOCUMENT AND MUST NOT BE COPIED, USED OR ITS CONTENTS DIVULGED WITHOUT PRIOR WRITTEN CONSENT.

© CRITTALL WINDOWS LTD

REVISION	REVISION TO ESTIMATE	BY	DATE
P01	1ST ISSUE FOR APPROVAL	HS	08.12.2023
REVISION	REVISION TO DRAWING	BY	DATE

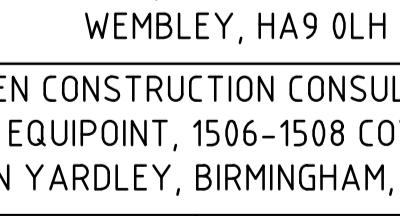

CRITTALL® IS A REGISTERED TRADE MARK OF CRITTALL WINDOWS LTD

TITLE MIDDLESEX SUITE,
LONDON BOROUGH OF HILLINGDON, CIVIC CENTRE,
HIGH STREET, UXBRIDGE, UB8 1UW

CONTRACTOR GREYLINE,
UNIT 2-3, 29 FOURTH WAY,
WEMBLEY, HA9 0LH

ARCHITECT ALLEN CONSTRUCTION CONSULTANCY,
6TH FLOOR EQUIPOINT, 1506-1508 COVENTRY ROAD,
SWAN YARDLEY, BIRMINGHAM, B25 8AD

DRAWN HSIMPSON DATE NOVEMBER 2023

CHECKED SCALE AT A1 1:20 @ A1


DRAWING NUMBER SHEET NUMBER ITEMS

9823G2B E3 P0

REVISION NUMBER


DDO ISSUE NUMBER

DETAILED BY DATE DIST

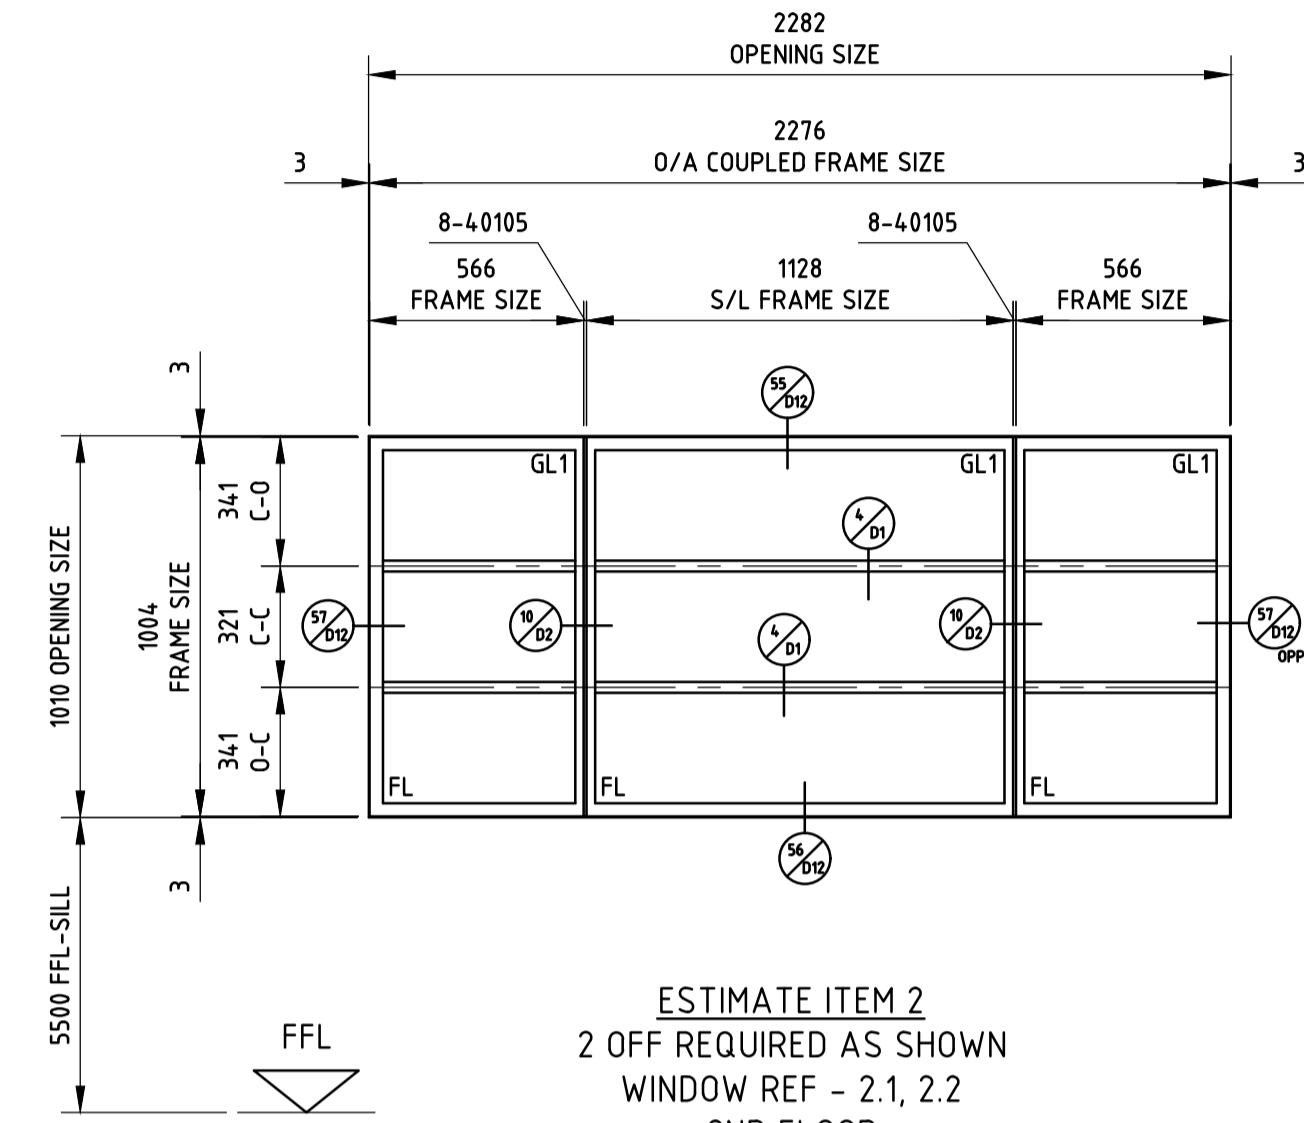


ESTIMATE ITEM 2
2 OFF REQUIRED AS SHOWN
WINDOW REF - 2.1, 2.2
2ND FLOOR
EAST ELEVATION
ROOF LIGHTS - LH ENDS

CLEAR GLAZING

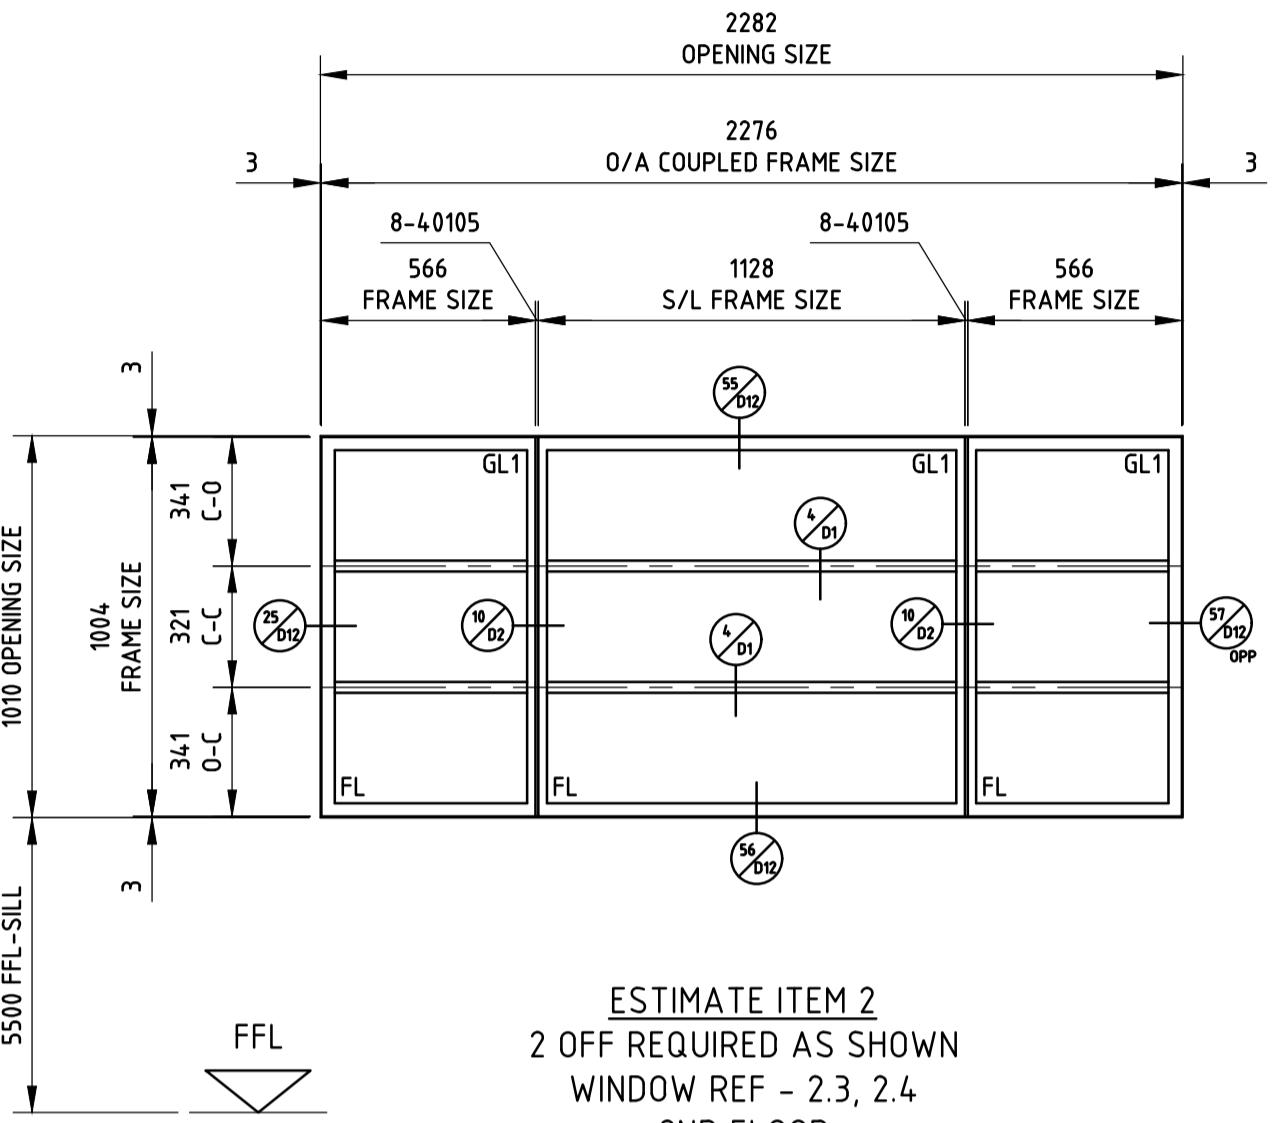


ESTIMATE ITEM 2
2 OFF REQUIRED AS SHOWN
WINDOW REF - 2.3, 2.4
2ND FLOOR
EAST ELEVATION
ROOF LIGHTS - RH ENDS

CLEAR GLAZING

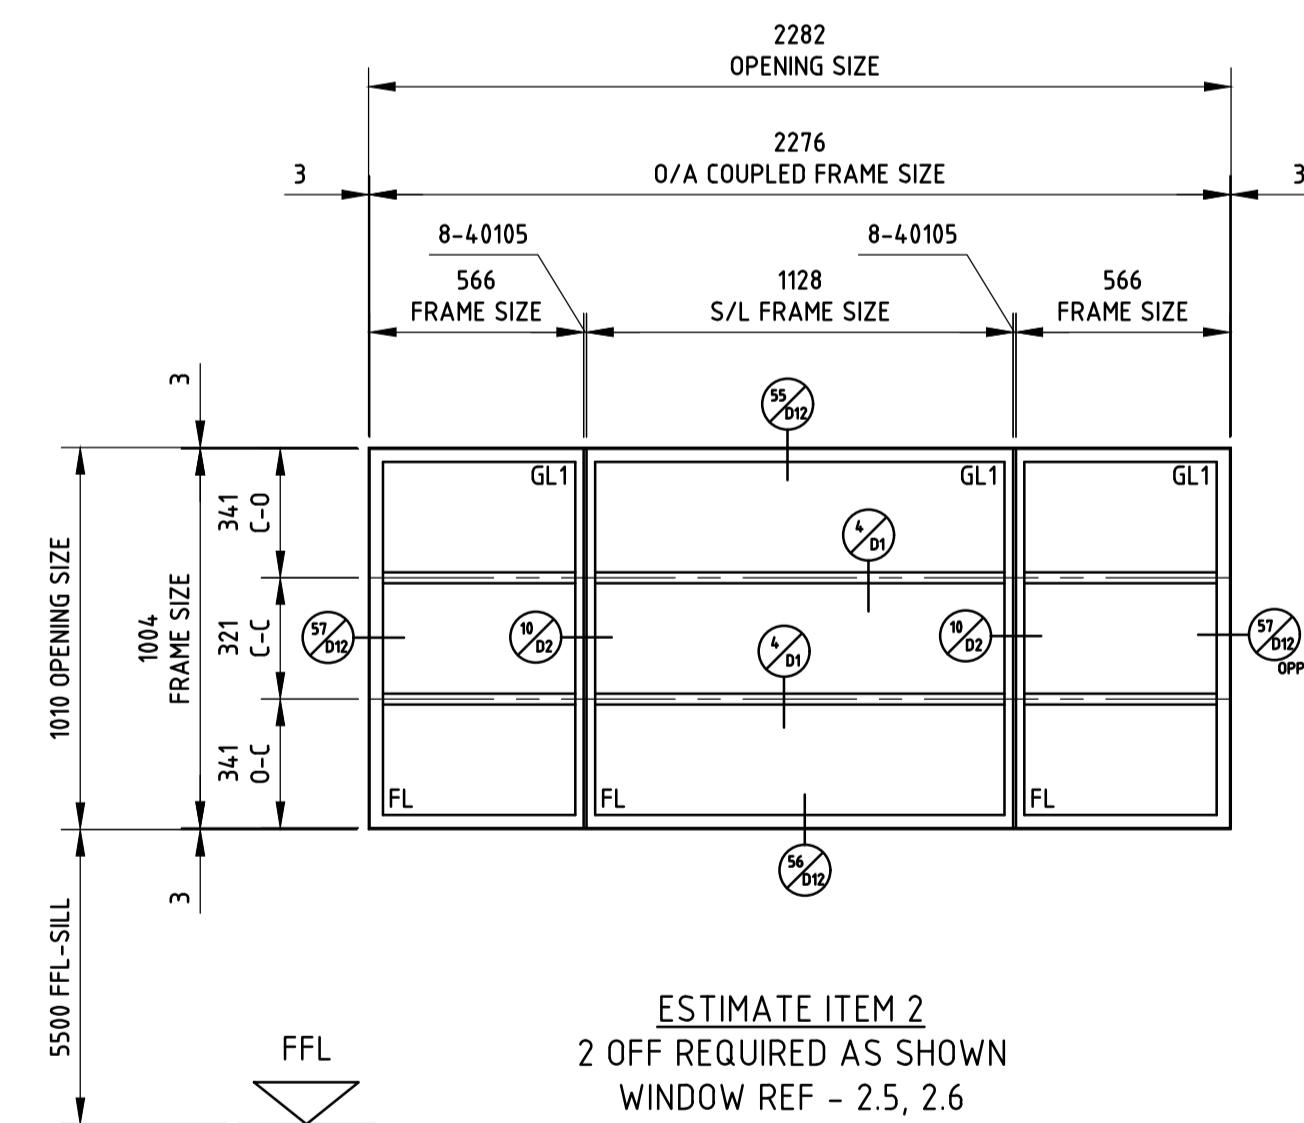

ESTIMATE ITEM 2
2 OFF REQUIRED AS SHOWN
WINDOW REF - 2.5, 2.6
2ND FLOOR
WEST ELEVATION
ROOF LIGHTS - LH ENDS

CLEAR GLAZING

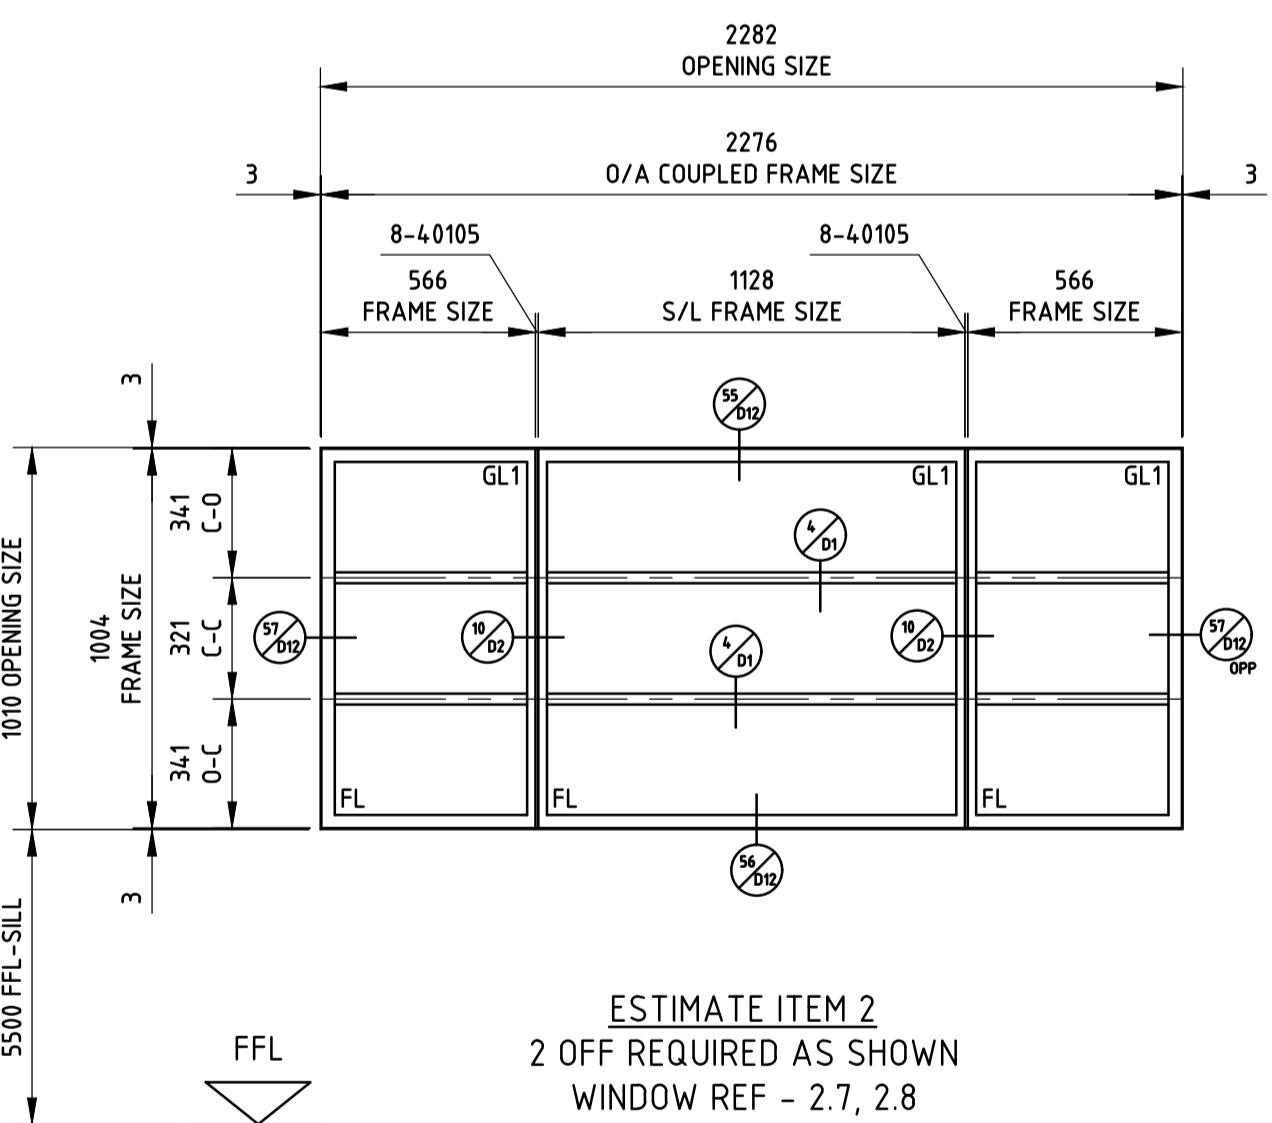

ESTIMATE ITEM 2
2 OFF REQUIRED AS SHOWN
WINDOW REF - 2.7, 2.8
2ND FLOOR
WEST ELEVATION
ROOF LIGHTS - RH END

CLEAR GLAZING