


OUTSIDE ELEVATIONS - DO NOT SCALE

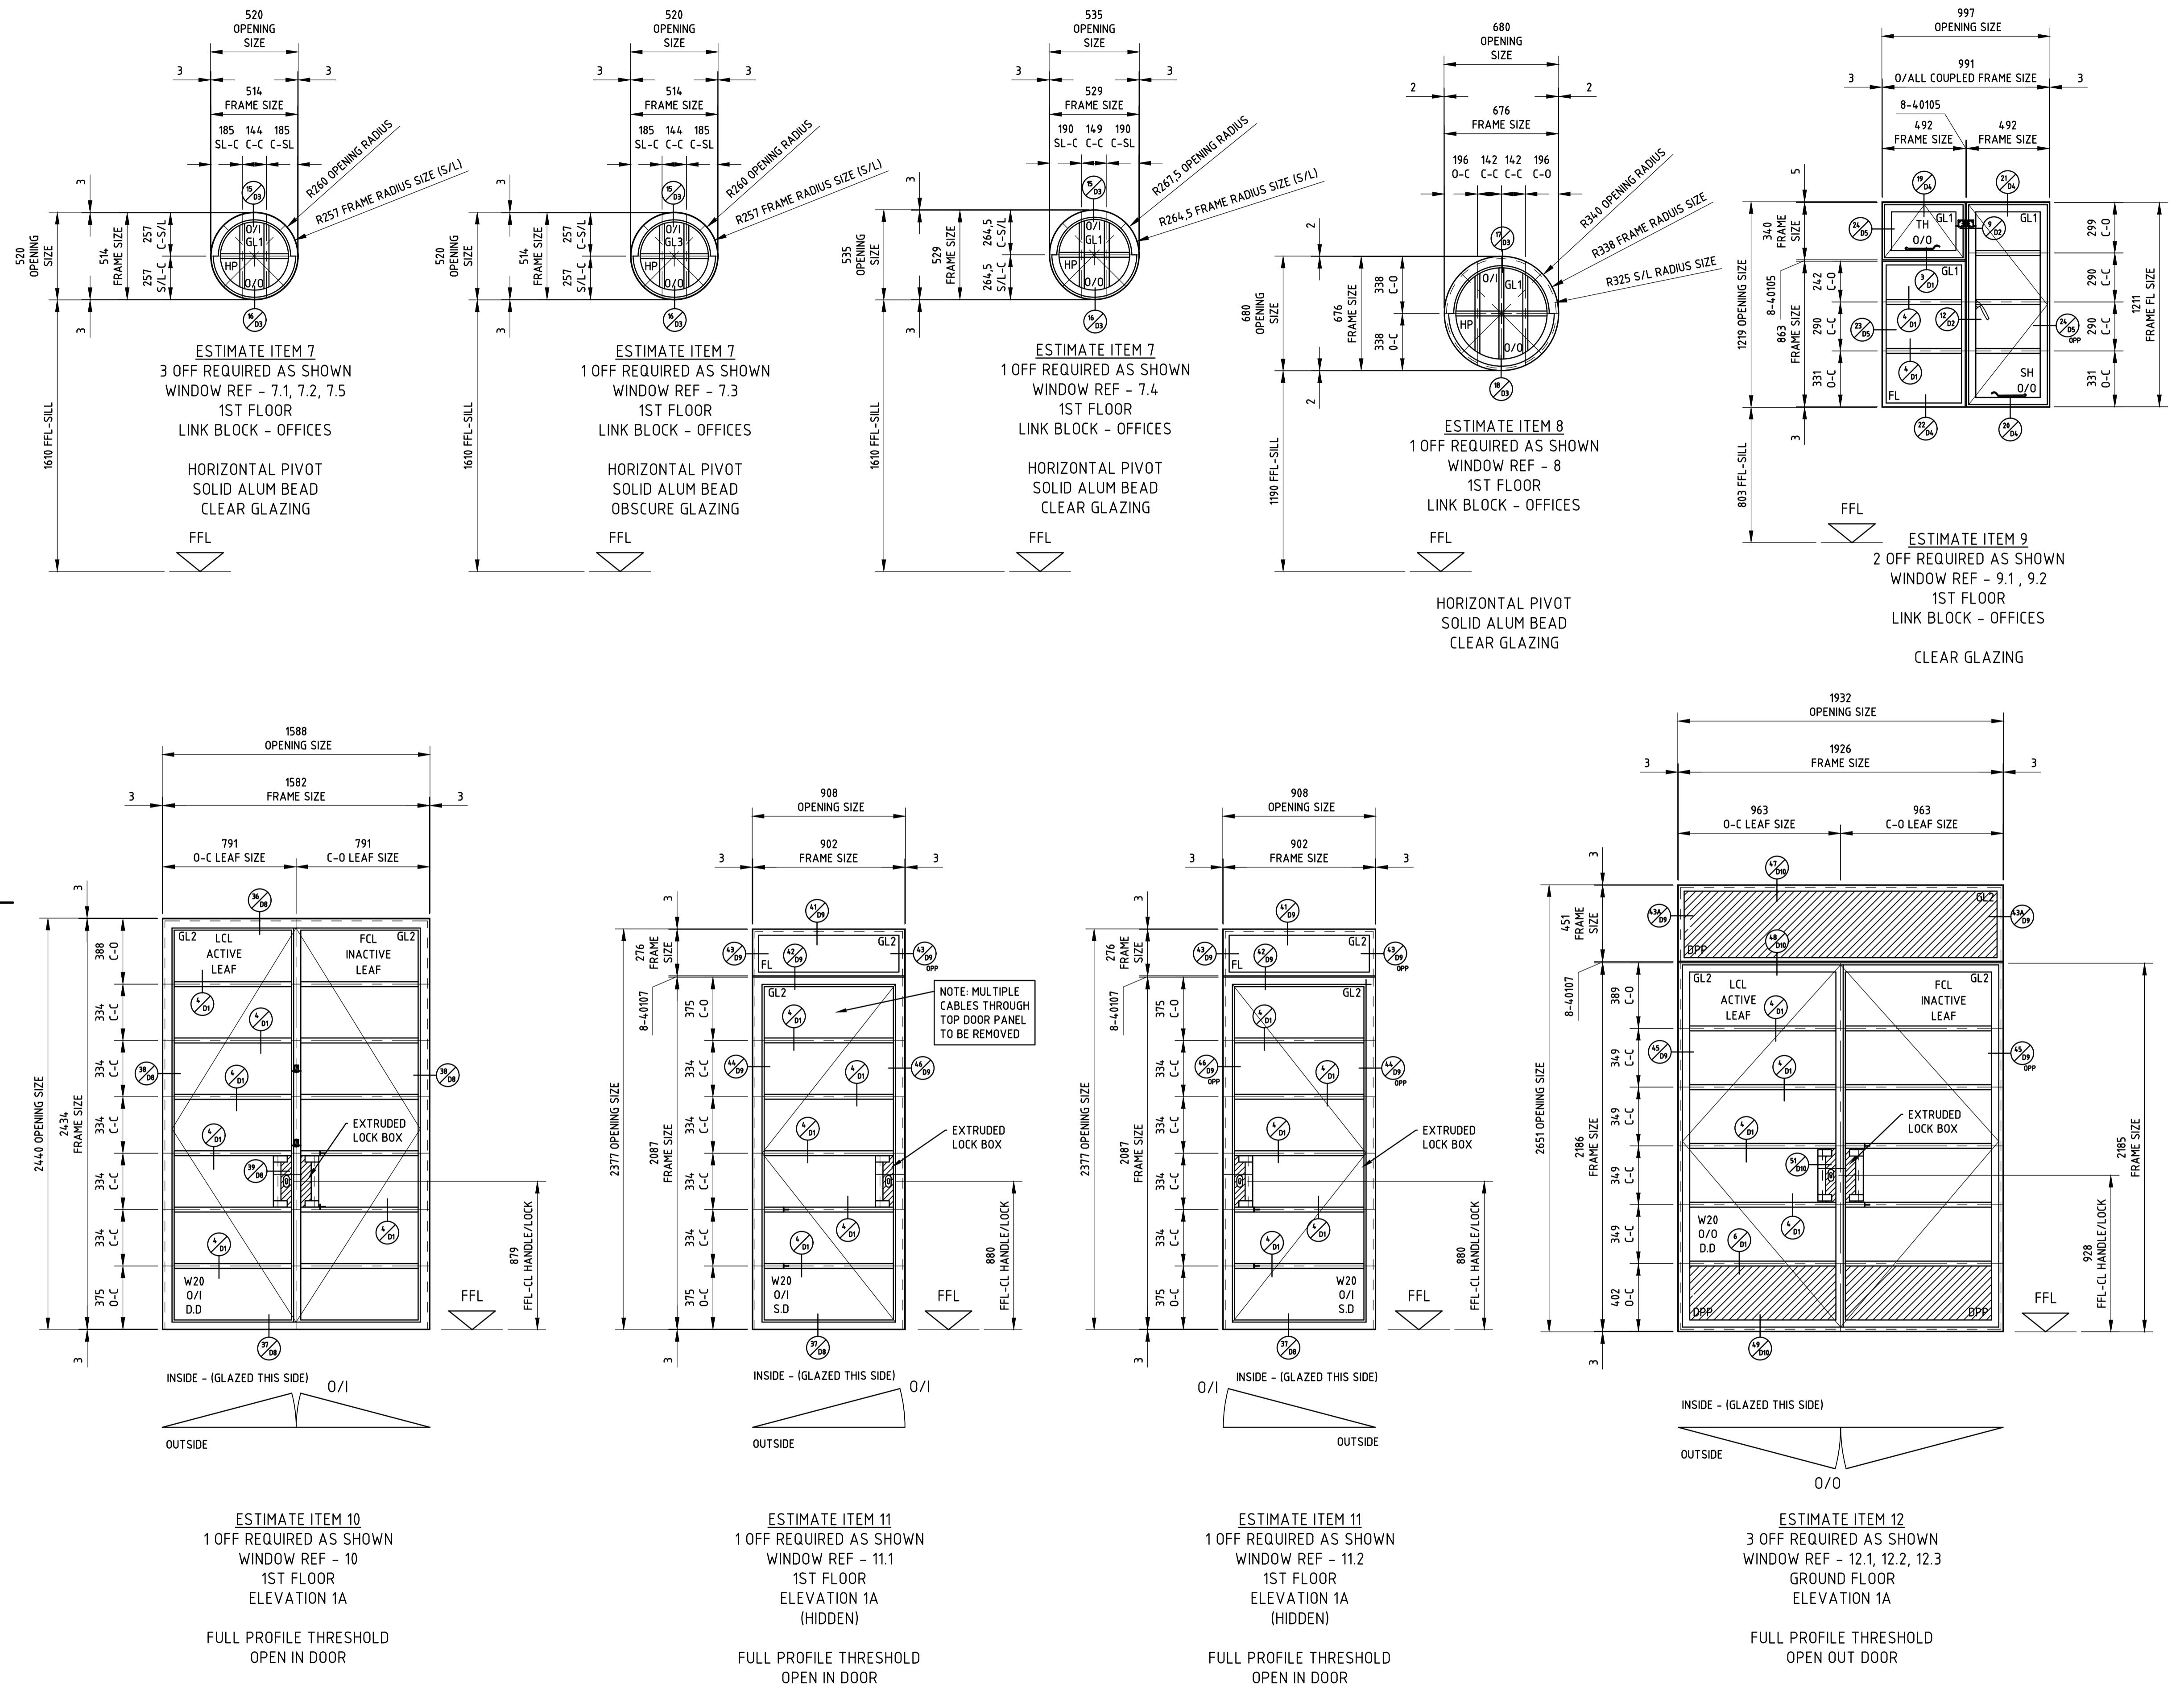

SPECIFICATION:	
ISSUED FOR APPROVAL	
* DETAILER'S SIGNATURE AUTHORISES RELEASE FOR PRODUCTION/INSTALLATION	
LEGEND: (DELETE AS APPLICABLE)	
TOLERANCES: OUR PRICES ARE BASED UPON OPENINGS FOR WINDOWS BEING SUFFICIENTLY ACCURATE IN SIZE, POSITION, SQUARENESS AND STRAIGHTNESS TO ENABLE WINDOWS TO BE FITTED WITH A NOMINAL AND CONSISTENT CLEARANCE BETWEEN WINDOWS, FIXING BRACKETS AND STRUCTURE. THIS CLEARANCE DIMENSION MAY VARY, DEPENDING UPON SEALANT JOINT STRUCTURE.	
BI-METALLIC CORROSION: THE CONTENT OF THESE DRAWINGS HAVE TAKEN INTO CONSIDERATION BI-METALLIC CORROSION (GALVANIC ACTION) EFFECTS FOR THE MATERIALS USED THEREIN, BY FOLLOWING THE ADVICE GIVEN IN PD 6484:1979, PUBLISHED BY BSI	
VARIATIONS TO CONTRACT: FINAL APPROVAL OF THIS DRAWING BY THE SPECIFIER WILL BE DEEMED AS ACCEPTANCE OF PAYMENT LIABILITY FOR ANY TIME AND/OR COST VARIATION TO THE CONTRACT	
THIS DRAWING IS THE PROPERTY OF CRITTALL WINDOWS LIMITED. IT IS A CONFIDENTIAL DOCUMENT AND MUST NOT BE COPIED, USED OR ITS CONTENTS DIVULGED WITHOUT PRIOR WRITTEN CONSENT	
© CRITTALL WINDOWS LTD.	
REVISION	REVISION TO ESTIMATE
1	EST ITEM 7.3 OBSCURE GLAZING GL3
P02	EST ITEM 7.3 OBSCURE GLAZING
P01	1ST ISSUE FOR APPROVAL
REVISION	REVISION TO DRAWING

CRITTALL® IS A REGISTERED TRADE MARK OF CRITTALL WINDOWS LTD	
TITLE MIDDLESEX SUITE, LONDON BOROUGH OF HILLINGDON, CIVIC CENTRE, HIGH STREET, UXBRIDGE, UB8 1UW	
CONTRACTOR GREYLINE, UNIT 2-3, 29 FOURTH WAY, WEMBLEY, HA9 0LH	
ARCHITECT ALLEN CONSTRUCTION CONSULTANCY, 6TH FLOOR EQUIPOINT, 1506-1508 COVENTRY ROAD, SWAN YARDLEY, BIRMINGHAM, B25 8AD	
DRAWN HSIMPSON DATE NOVEMBER 2023	
CHECKED SCALE AT A1 1 : 20 @ A1	
DRAWING NUMBER SHEET NUMBER ITEMS	
9823G2B E5 P02	
REVISION NUMBER	
DDO ISSUE NUMBER	
DETAILED BY	DATE
DIST	
FINISH	