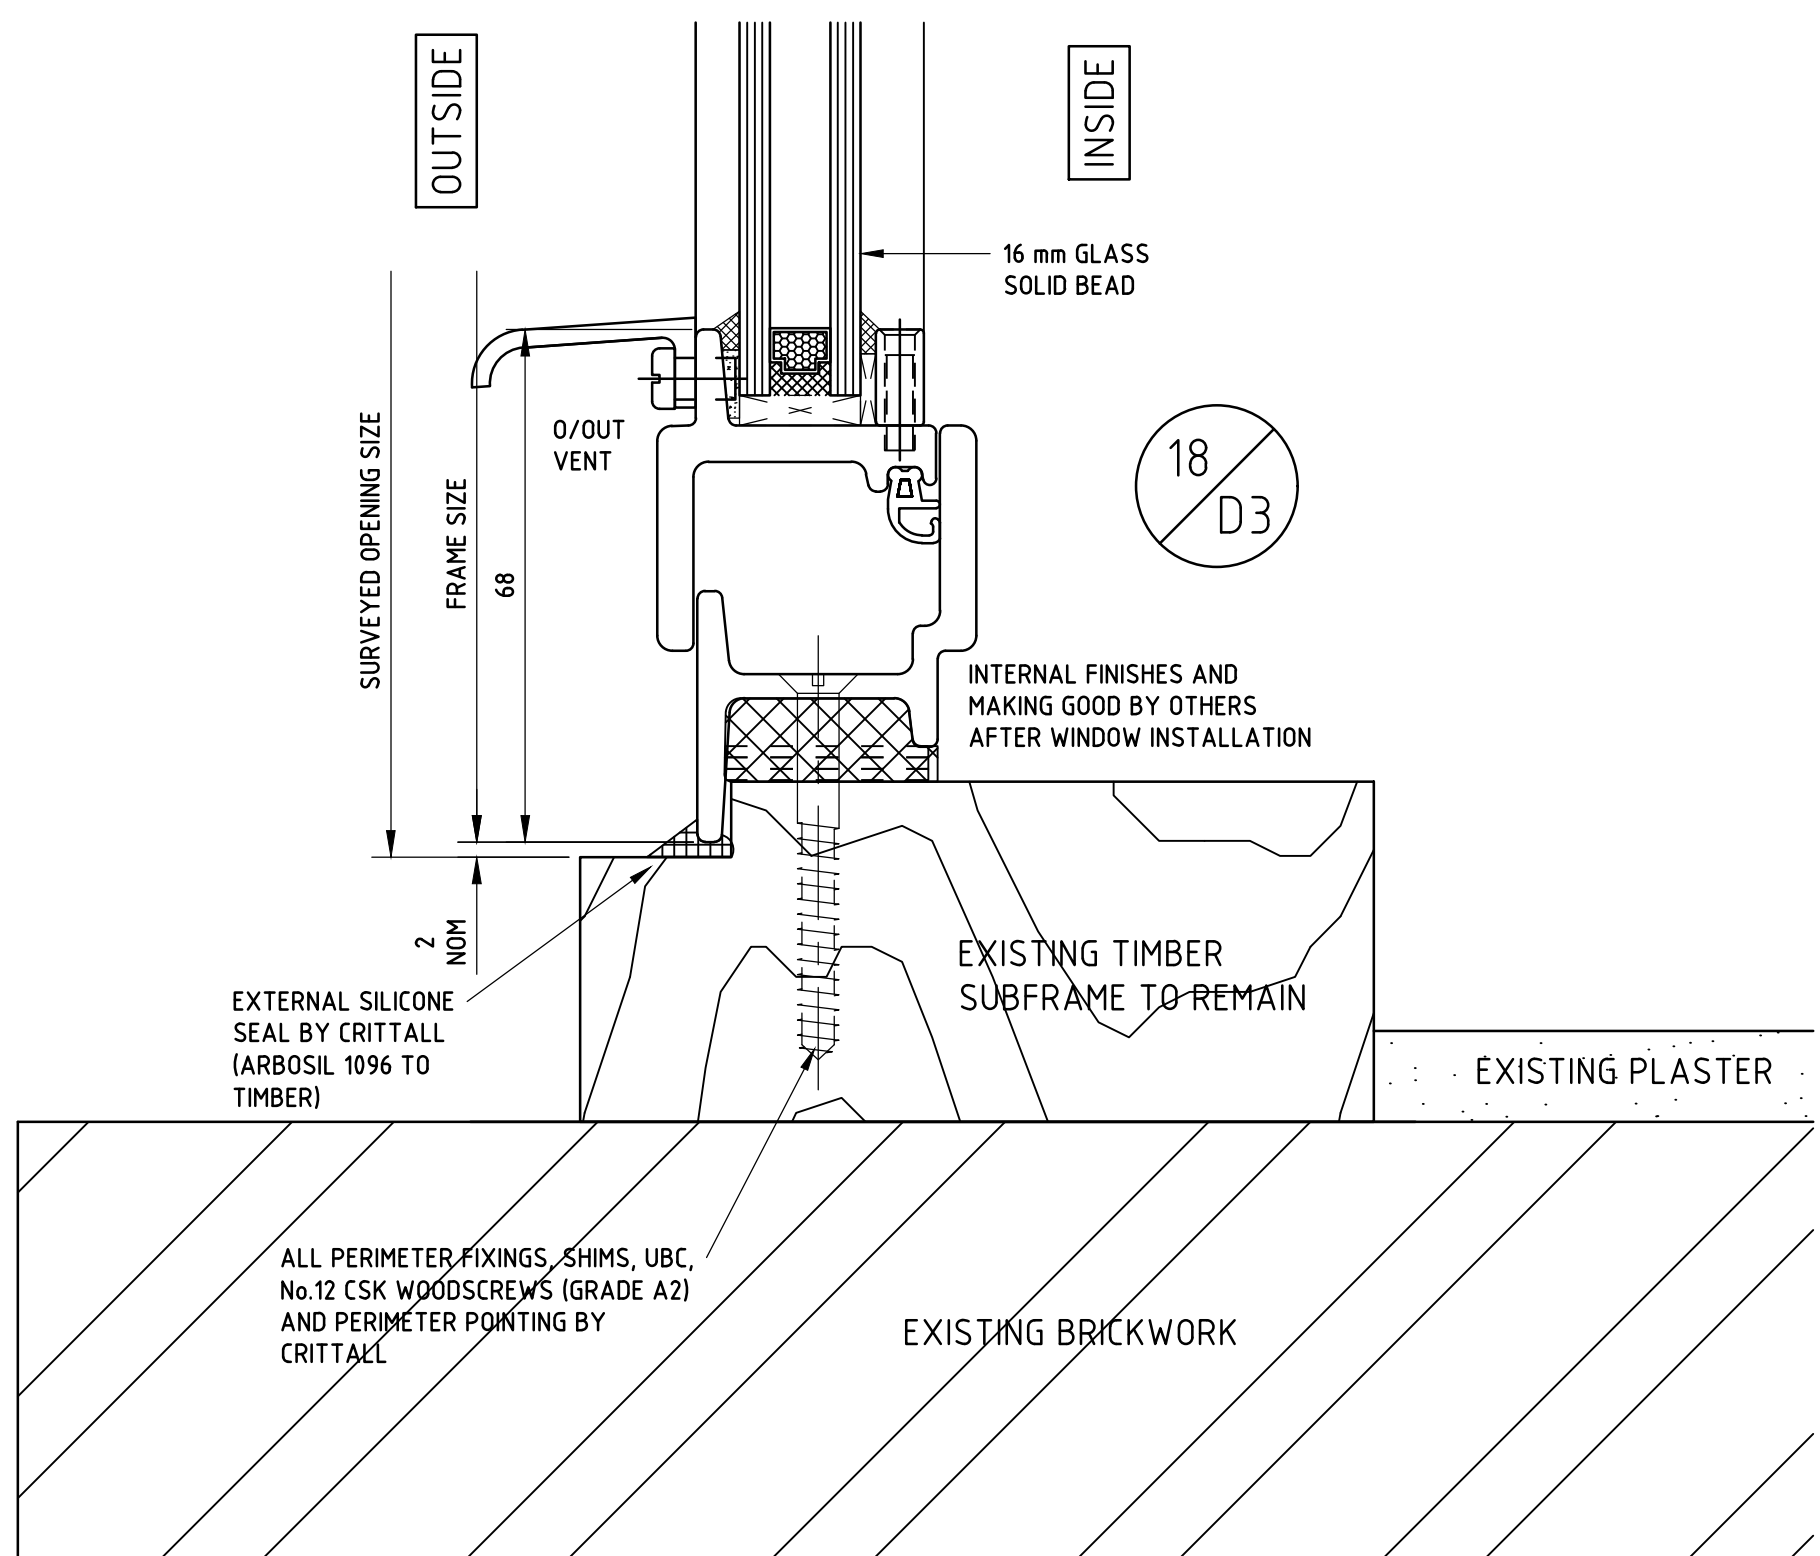
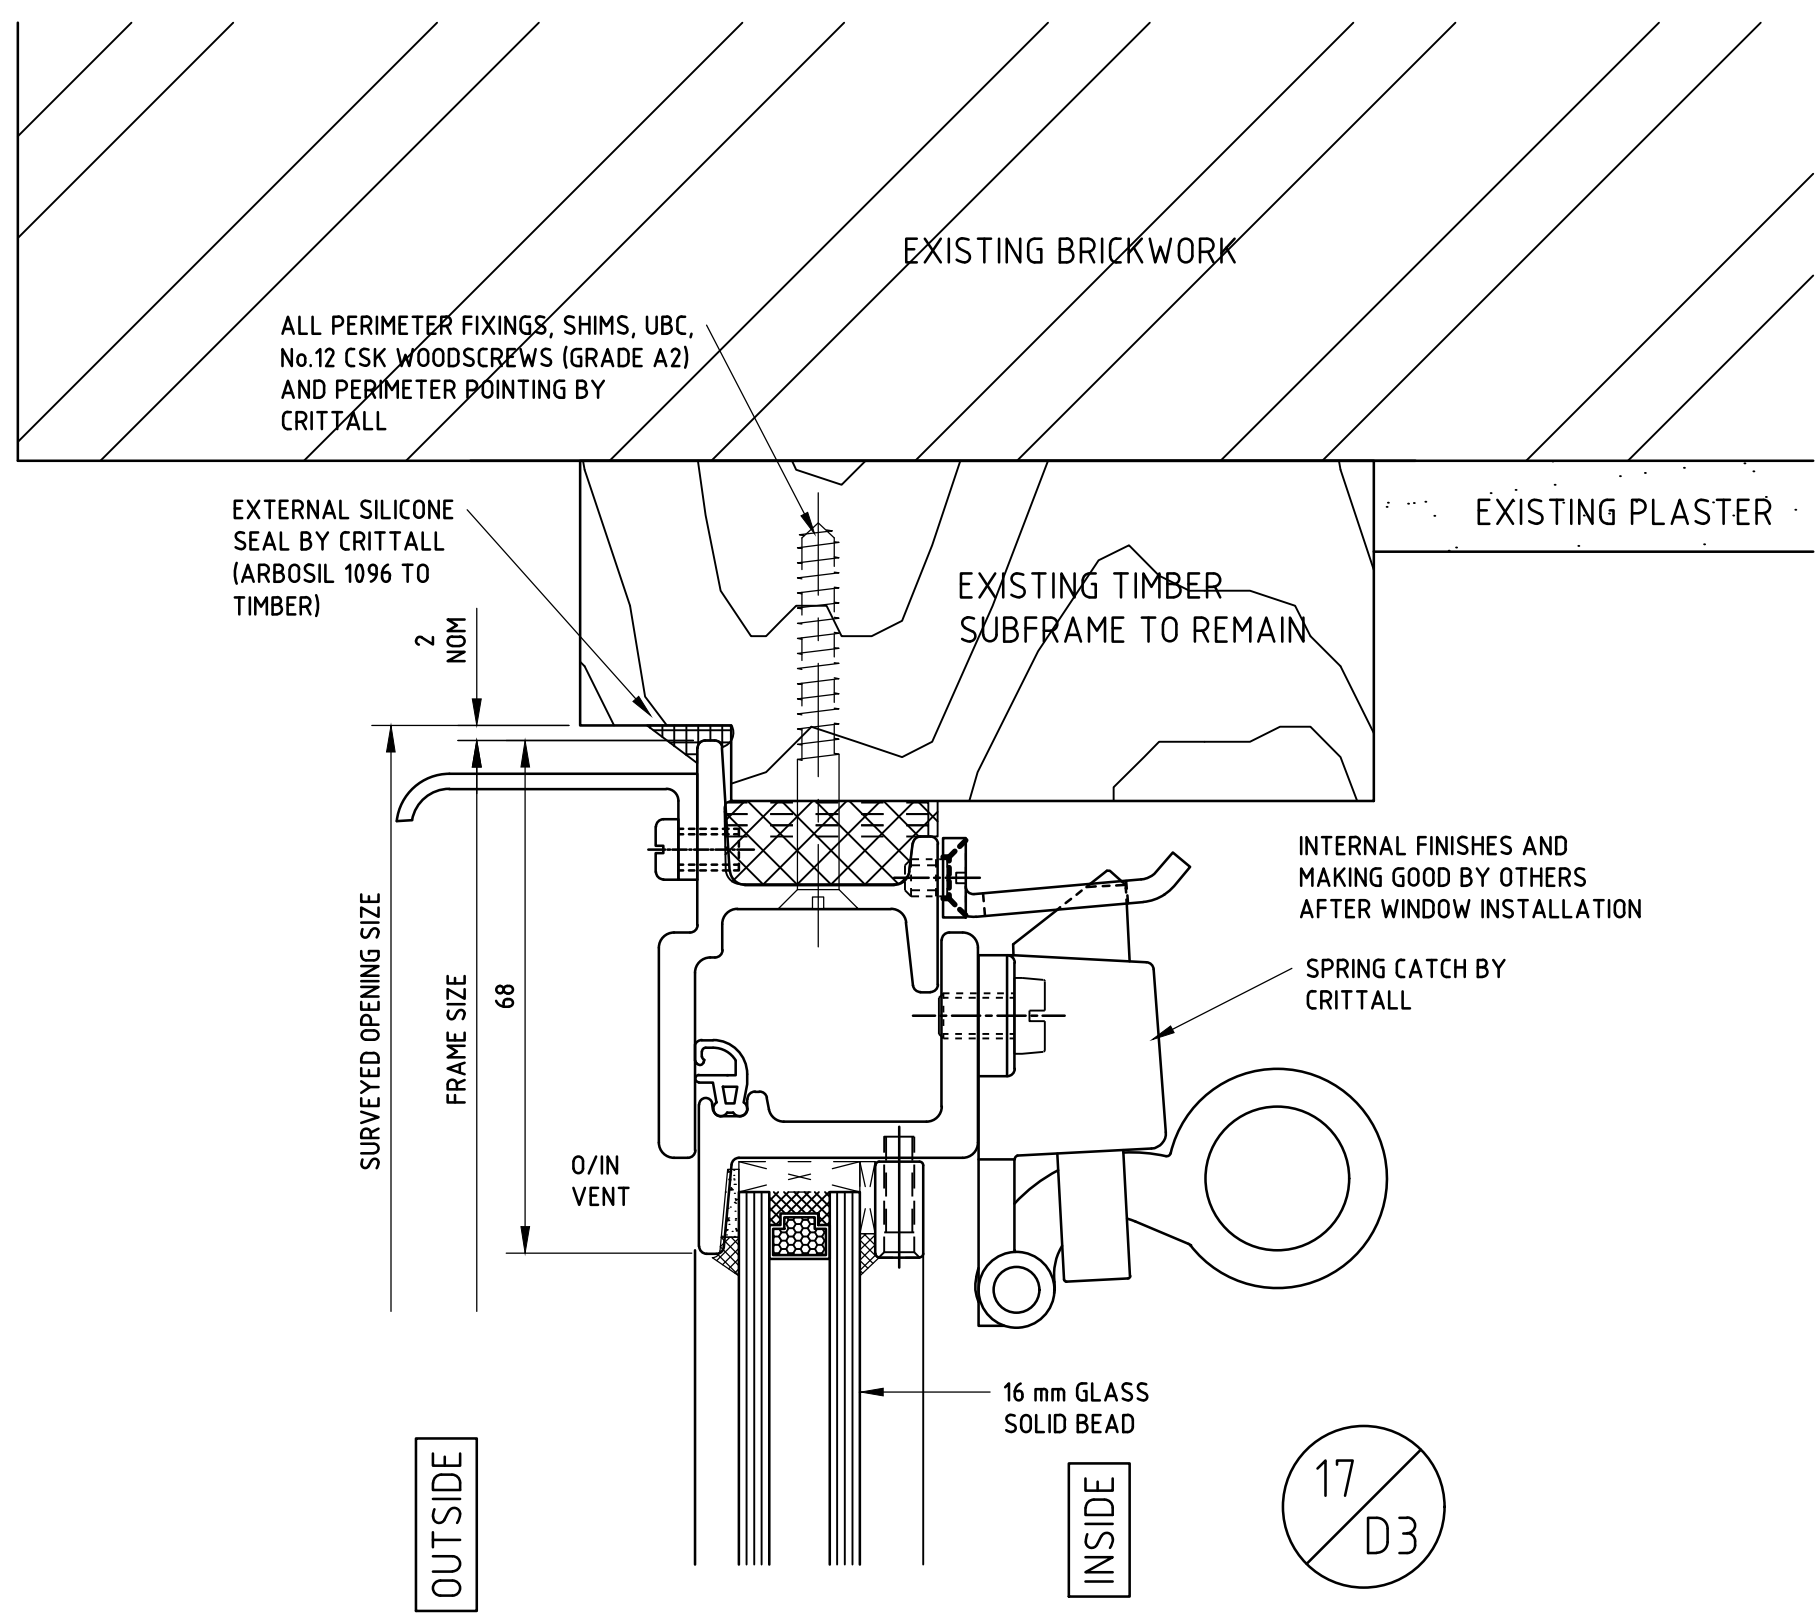


[illegible]

ISSUED FOR APPROVAL

\* DETAILER'S SIGNATURE AUTHORIZES RELEASE FOR PRODUCTION/INSTALLATION

|  |                                                                                     |                                                                               |
|--|-------------------------------------------------------------------------------------|-------------------------------------------------------------------------------|
|  |  | EXTERNAL POINTING BY CRITTALL/OTHERS                                          |
|  |  | — — — PLUGS BY CRITTALL                                                       |
|  |  | HOLES BY GENERAL CONTRACTOR/CRITTALL                                          |
|  |  | POLYURETHANE FOAM INFILL BY CRITTALL                                          |
|  |  | POLYURETHANE FOAM/WATERPROOF INFILL<br>NOT WITHIN CRITTALL SCOPE OF WORKS     |
|  |  | BRICKWORK ETC TO BE FLUSH-POINTED 12mm<br>FORWARD OF EXTERNAL FACE OF WINDOWS |
|  |  | DETAIL NUMBER                                                                 |
|  |  | DRAWING NUMBER                                                                |

LEGEND:  
(DELETE AS APPLICABLE)

TOLERANCES: OUR PRICES ARE BASED UPON OPENINGS FOR WINDOWS BEING SUFFICIENTLY ACCURATE IN SIZE, POSITION, SQUARENESS AND STRAIGHTNESS TO ENABLE WINDOWS TO BE FIXED WITH A NOMINAL AND CONSISTENT CLEARANCE BETWEEN WINDOWS, FIXING BRACKETS AND STRUCTURE. THIS CLEARANCE DIMENSION MAY VARY, DEPENDING UPON SEALANT JOINT STRUCTURE.


BI-METALLIC CORROSION: THE CONTENT OF THESE DRAWINGS HAVE TAKEN INTO CONSIDERATION BI-METALLIC CORROSION (GALVANIC ACTION) EFFECTS FOR THE MATERIALS USED THEREIN, BY FOLLOWING THE ADVICE GIVEN IN PD 6484:1979, PUBLISHED BY BSI

VARIATIONS TO CONTRACT: FINAL APPROVAL OF THIS DRAWING BY THE SPECIFIER WILL BE DEEMED AS ACCEPTANCE OF PAYMENT LIABILITY FOR ANY TIME AND/OR COST VARIATION TO THE CONTRACT

THIS DRAWING IS THE PROPERTY OF CRITTALL WINDOWS LIMITED. IT IS A CONFIDENTIAL DOCUMENT  
AND MUST NOT BE COPIED, USED OR ITS CONTENTS DIVULGED WITHOUT PRIOR WRITTEN CONSENT

© CRITTALL WINDOWS LTD.

| REVISION | REVISION TO ESTIMATE   | BY | DATE     |
|----------|------------------------|----|----------|
|          |                        |    |          |
|          |                        |    |          |
| P01      | 1ST ISSUE FOR APPROVAL | HS | 08.12.23 |
| REVISION | REVISION TO DRAWING    | BY | DATE     |

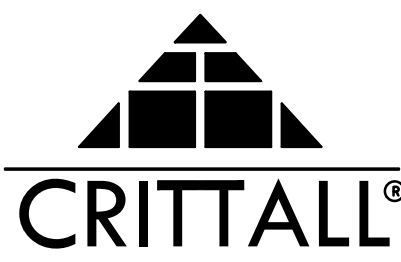

CRITTALL® IS A REGISTERED TRADE MARK OF CRITTALL WINDOWS LTD

|       |                                                                                                   |
|-------|---------------------------------------------------------------------------------------------------|
| TITLE | MIDDLESEX SUITE,<br>LONDON BOROUGH OF HILLINGDON, CIVIC CENTRE,<br>HIGH STREET, UXBRIDGE, UB8 1UW |
|-------|---------------------------------------------------------------------------------------------------|

CONTRACTOR GREYLINE,  
UNIT 2-3, 29 FOURTH WAY,  
WEMBLEY, HA9 0LH

ARCHITECT ALLEN CONSTRUCTION CONSULTANCY,  
6TH FLOOR EQUIPOINT, 1506-1508 COVENTRY ROAD,  
SWAN YARDLEY, BIRMINGHAM, B25 8AD

|                  |  |  |  |  |  |  |  |  |  |                      |  |  |  |  |  |  |  |  |  |       |  |
|------------------|--|--|--|--|--|--|--|--|--|----------------------|--|--|--|--|--|--|--|--|--|-------|--|
| DRAWN HSMIMPSON  |  |  |  |  |  |  |  |  |  | DATE DECEMBER 2023   |  |  |  |  |  |  |  |  |  |       |  |
| CHECKED          |  |  |  |  |  |  |  |  |  | SCALE AT A1 1:1 @ A1 |  |  |  |  |  |  |  |  |  |       |  |
| DRAWING NUMBER   |  |  |  |  |  |  |  |  |  | SHEET NUMBER         |  |  |  |  |  |  |  |  |  | ITEMS |  |
| 9823G2B          |  |  |  |  |  |  |  |  |  | D3                   |  |  |  |  |  |  |  |  |  | P01   |  |
| REVISION NUMBER  |  |  |  |  |  |  |  |  |  |                      |  |  |  |  |  |  |  |  |  |       |  |
| DDO ISSUE NUMBER |  |  |  |  |  |  |  |  |  |                      |  |  |  |  |  |  |  |  |  |       |  |
| DETAILED BY      |  |  |  |  |  |  |  |  |  | DATE                 |  |  |  |  |  |  |  |  |  | DIST  |  |
| FINISH           |  |  |  |  |  |  |  |  |  |                      |  |  |  |  |  |  |  |  |  |       |  |