

 


OUTSIDE ELEVATIONS - DO NOT SCALE

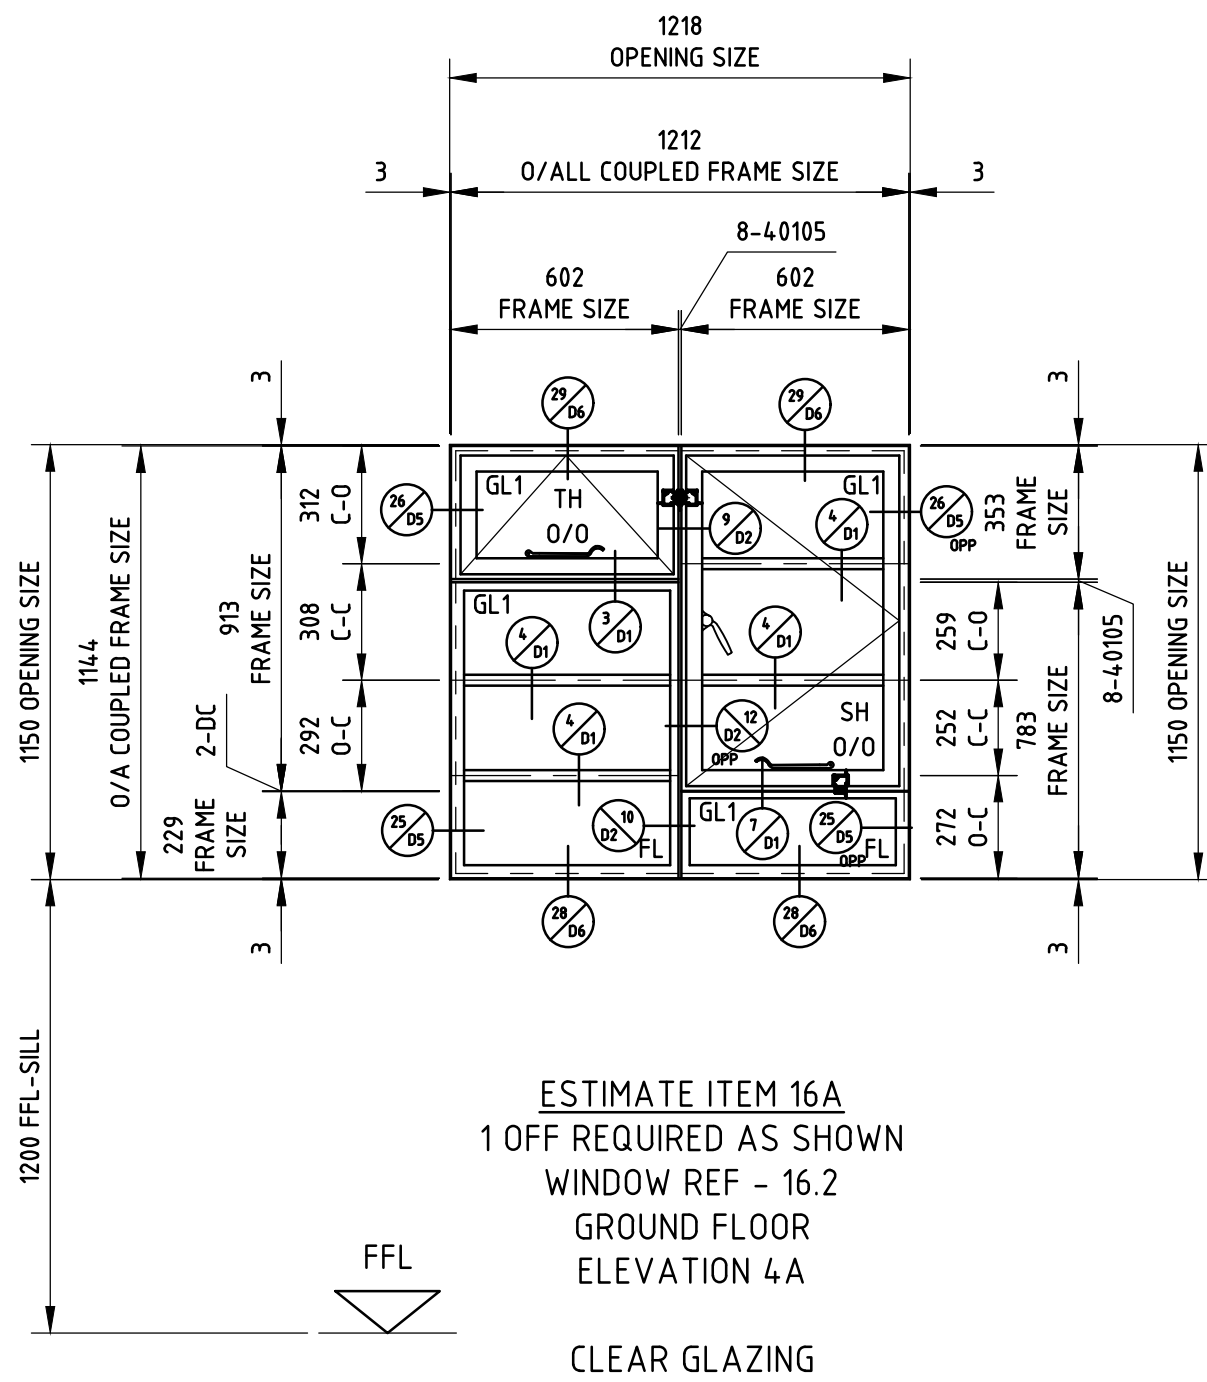

* DETAILER'S SIGNATURE AUTHORISES RELEASE FOR PRODUCTION/INSTALLATION

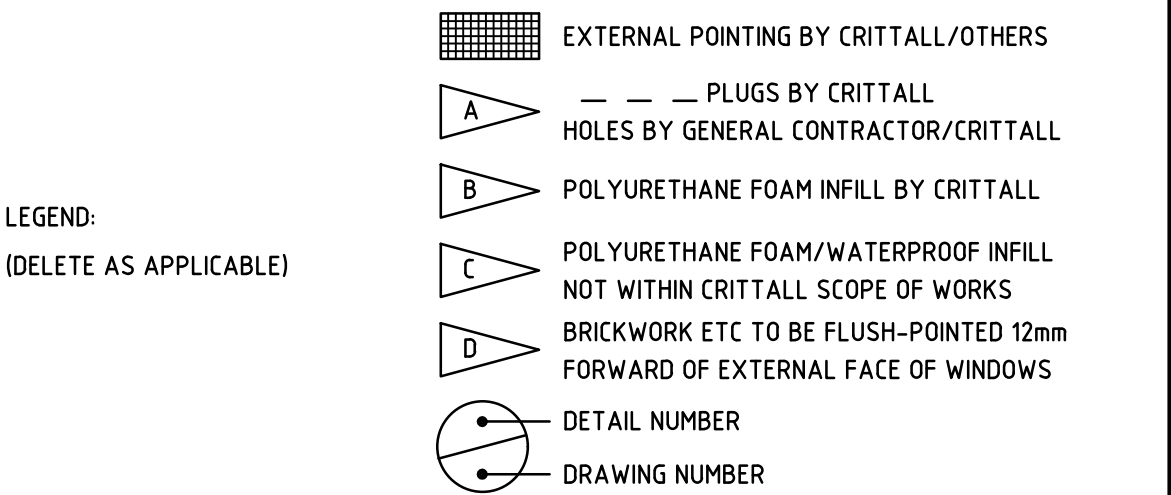

BI-METALLIC CORROSION: THE CONTENT OF THESE DRAWINGS HAVE TAKEN INTO CONSIDERATION BI-METALLIC CORROSION (GALVANIC ACTION) EFFECTS FOR THE MATERIALS USED THEREIN, BY FOLLOWING THE ADVICE GIVEN IN PD 6484:1979, PUBLISHED BY BSI

THIS DRAWING IS THE PROPERTY OF CRITTALL WINDOWS LIMITED. IT IS A CONFIDENTIAL DOCUMENT
AND MUST NOT BE COPIED, USED OR ITS CONTENTS DIVULGED WITHOUT PRIOR WRITTEN CONSENT

© CRITTALL WINDOWS LTD.

REVISION	REVISION TO ESTIMATE	BY	DATE
1	GL5 OBSCURE GLASS TO EST ITEM 17	HS	15.12.23
P02	ITEM 16A HANDED/ITEM 17 OBSCURED GLASS	HS	15.12.23
P01	1ST ISSUE FOR APPROVAL	HS	08.12.23
REVISION	REVISION TO DRAWING	BY	DATE



ARCHITECT ALLEN CONSTRUCTION CONSULTANCY,
6TH FLOOR EQUIPOINT, 1506-1508 COVENTRY ROAD,
SWAN YARDLEY, BIRMINGHAM, B25 8AD

CHECKED _____ SCALE AT A1 1 : 20 @ A1

9823G2B	E8	P02
---------	----	-----

[illegible][illegible]

DETAILED BY	DATE	DIST
-------------	------	------

FINISH	
--------	--