


2 South - Window Schedule

Window Number	Phase	Location	Room	Comments	Forecast Slider Horizontal/ Vertical	Primary sash open through?
2F-SQ-W01	Phase 1	2nd Floor - South Quadrant	A226 Social Services Director	Include	Vertical	Y
2F-SQ-W02	Phase 1	2nd Floor - South Quadrant	A226 Social Services Director	Include	Vertical	Y
2F-SQ-W03	Phase 1	2nd Floor - South Quadrant	A226 Social Services Director	Include	Vertical	N
2F-SQ-W04	Phase 1	2nd Floor - South Quadrant	Main South Quadrant	Include	Vertical	Y
2F-SQ-W05	Phase 1	2nd Floor - South Quadrant	Main South Quadrant	Include	Vertical	Y
2F-SQ-W06	Phase 1	2nd Floor - South Quadrant	Main South Quadrant	Include	Vertical	N
2F-SQ-W07	Phase 1	2nd Floor - South Quadrant	Main South Quadrant	Include	Vertical	Y
2F-SQ-W08	Phase 1	2nd Floor - South Quadrant	Main South Quadrant	Include	Vertical	Y
2F-SQ-W09	Phase 1	2nd Floor - South Quadrant	Main South Quadrant	Include	Vertical	N
2F-SQ-W10	Phase 1	2nd Floor - South Quadrant	Main South Quadrant	Include	Vertical	N
2F-SQ-W11	Phase 1	2nd Floor - South Quadrant	Main South Quadrant	Include	Vertical	Y
2F-SQ-W12	Phase 1	2nd Floor - South Quadrant	Main South Quadrant	Include	Vertical	N
2F-SQ-W13	Phase 1	2nd Floor - South Quadrant	Main South Quadrant	Include	Vertical	Y
2F-SQ-W14	Phase 1	2nd Floor - South Quadrant	Main South Quadrant	Include	Vertical	N
2F-SQ-W15	Phase 1	2nd Floor - South Quadrant	Main South Quadrant	Include	Vertical	N
2F-SQ-W16	Phase 1	2nd Floor - South Quadrant	Main South Quadrant	Include	Vertical	Y
2F-SQ-W17	Phase 1	2nd Floor - South Quadrant	Main South Quadrant	Include	Vertical	N
2F-SQ-W18	Phase 1	2nd Floor - South Quadrant	Main South Quadrant	Include	Vertical	Y
2F-SQ-W19	Phase 1	2nd Floor - South Quadrant	A231 Corporate Meeting Room	Include	Vertical	Y
2F-SQ-W20	Phase 1	2nd Floor - South Quadrant	A231 Corporate Meeting Room	Include	Vertical	Y
2F-SQ-W21	Phase 1	2nd Floor - South Quadrant	A231 Corporate Meeting Room	Include	Vertical	Y
2F-SQ-W22	Phase 1	2nd Floor - South Quadrant	A323 Care First	Include	Vertical	Y
2F-SQ-W23	Phase 1	2nd Floor - South Quadrant	A323 Care First	Include	Vertical	N
2F-SQ-W24	Phase 1	2nd Floor - South Quadrant	A323 Care First	Include	Vertical	Y
2F-SQ-W25	Phase 1	2nd Floor - South Quadrant	A323 Care First	Include	Vertical	Y


* Where the primary glazing cannot open through the secondary glazing is due to the extremely narrow reveal.

Slider Key


Vertical

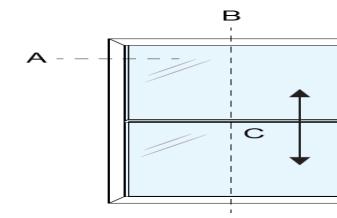


Horizontal

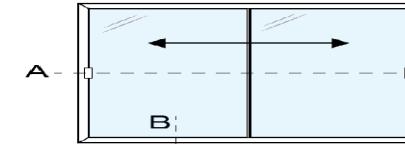

2 South - Phase 1 - Floor Plan

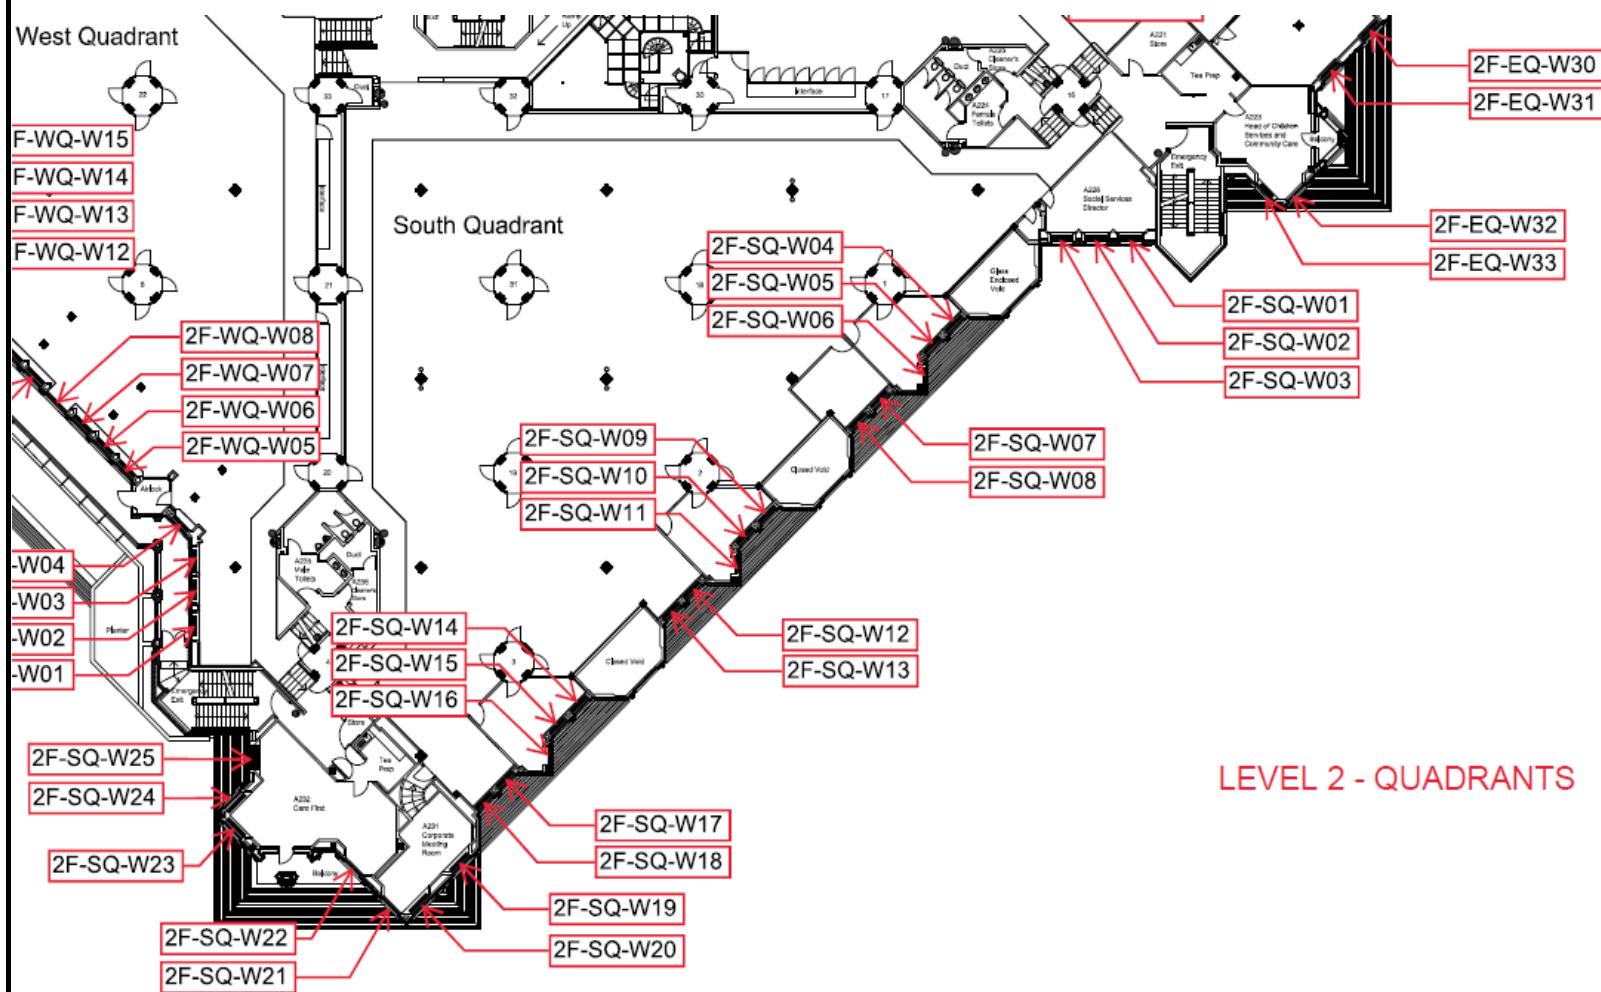

2 South - Phase 1 - Elevation

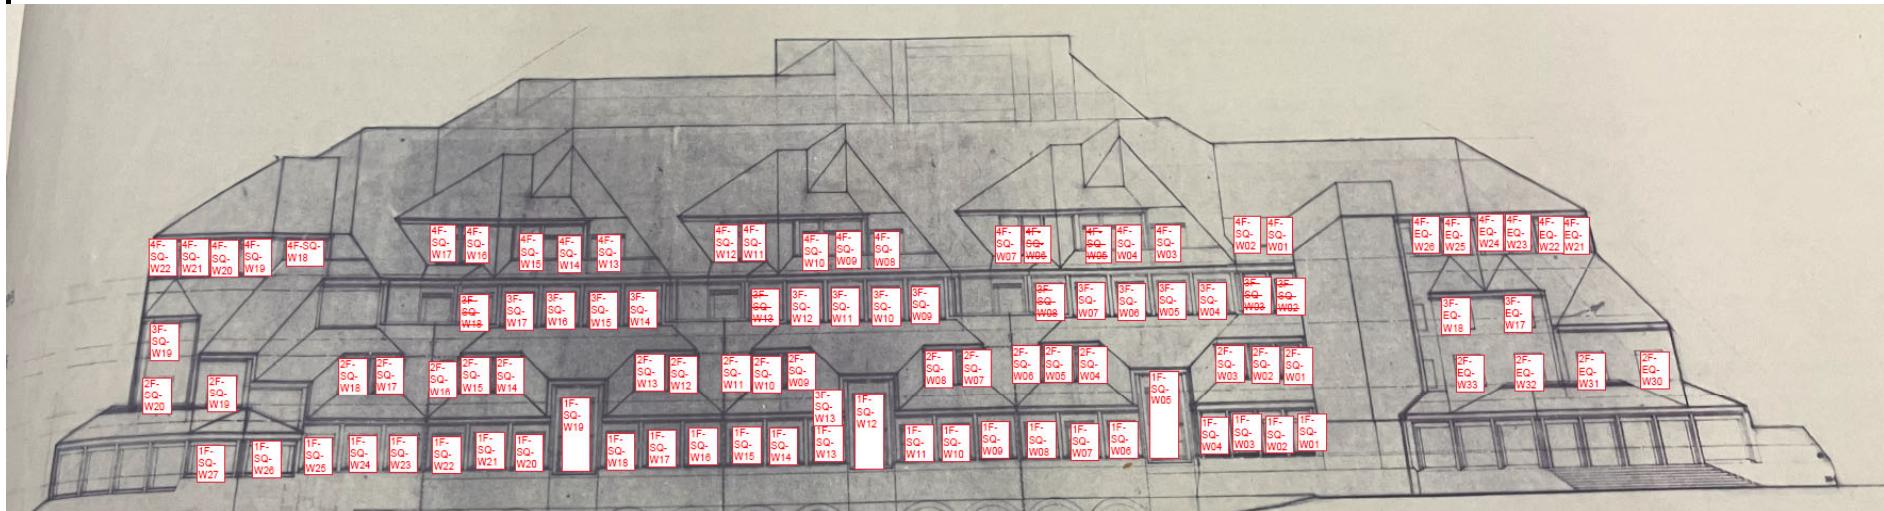

ELEVATION H-H (South)