

New signage:
"UXBRIDGE LIBRARY &
MUSEUM"
Mounted on existing brick
parapet of the ramp

New signage:
"UXBRIDGE LIBRARY &
MUSEUM"
Bronze plate cutout mural with
back lighting.

Proposed New
Signage above
existing opening

New signage:
"UXBRIDGE
LIBRARY &
MUSEUM"
Bronze plate cutout mural with
back lighting.


01 Level-1 - Libray Signage
1 : 200



Artistic impression of the proposed wall and soffit murals, looking south.



Artistic impression of the proposed wall and soffit murals, looking up.

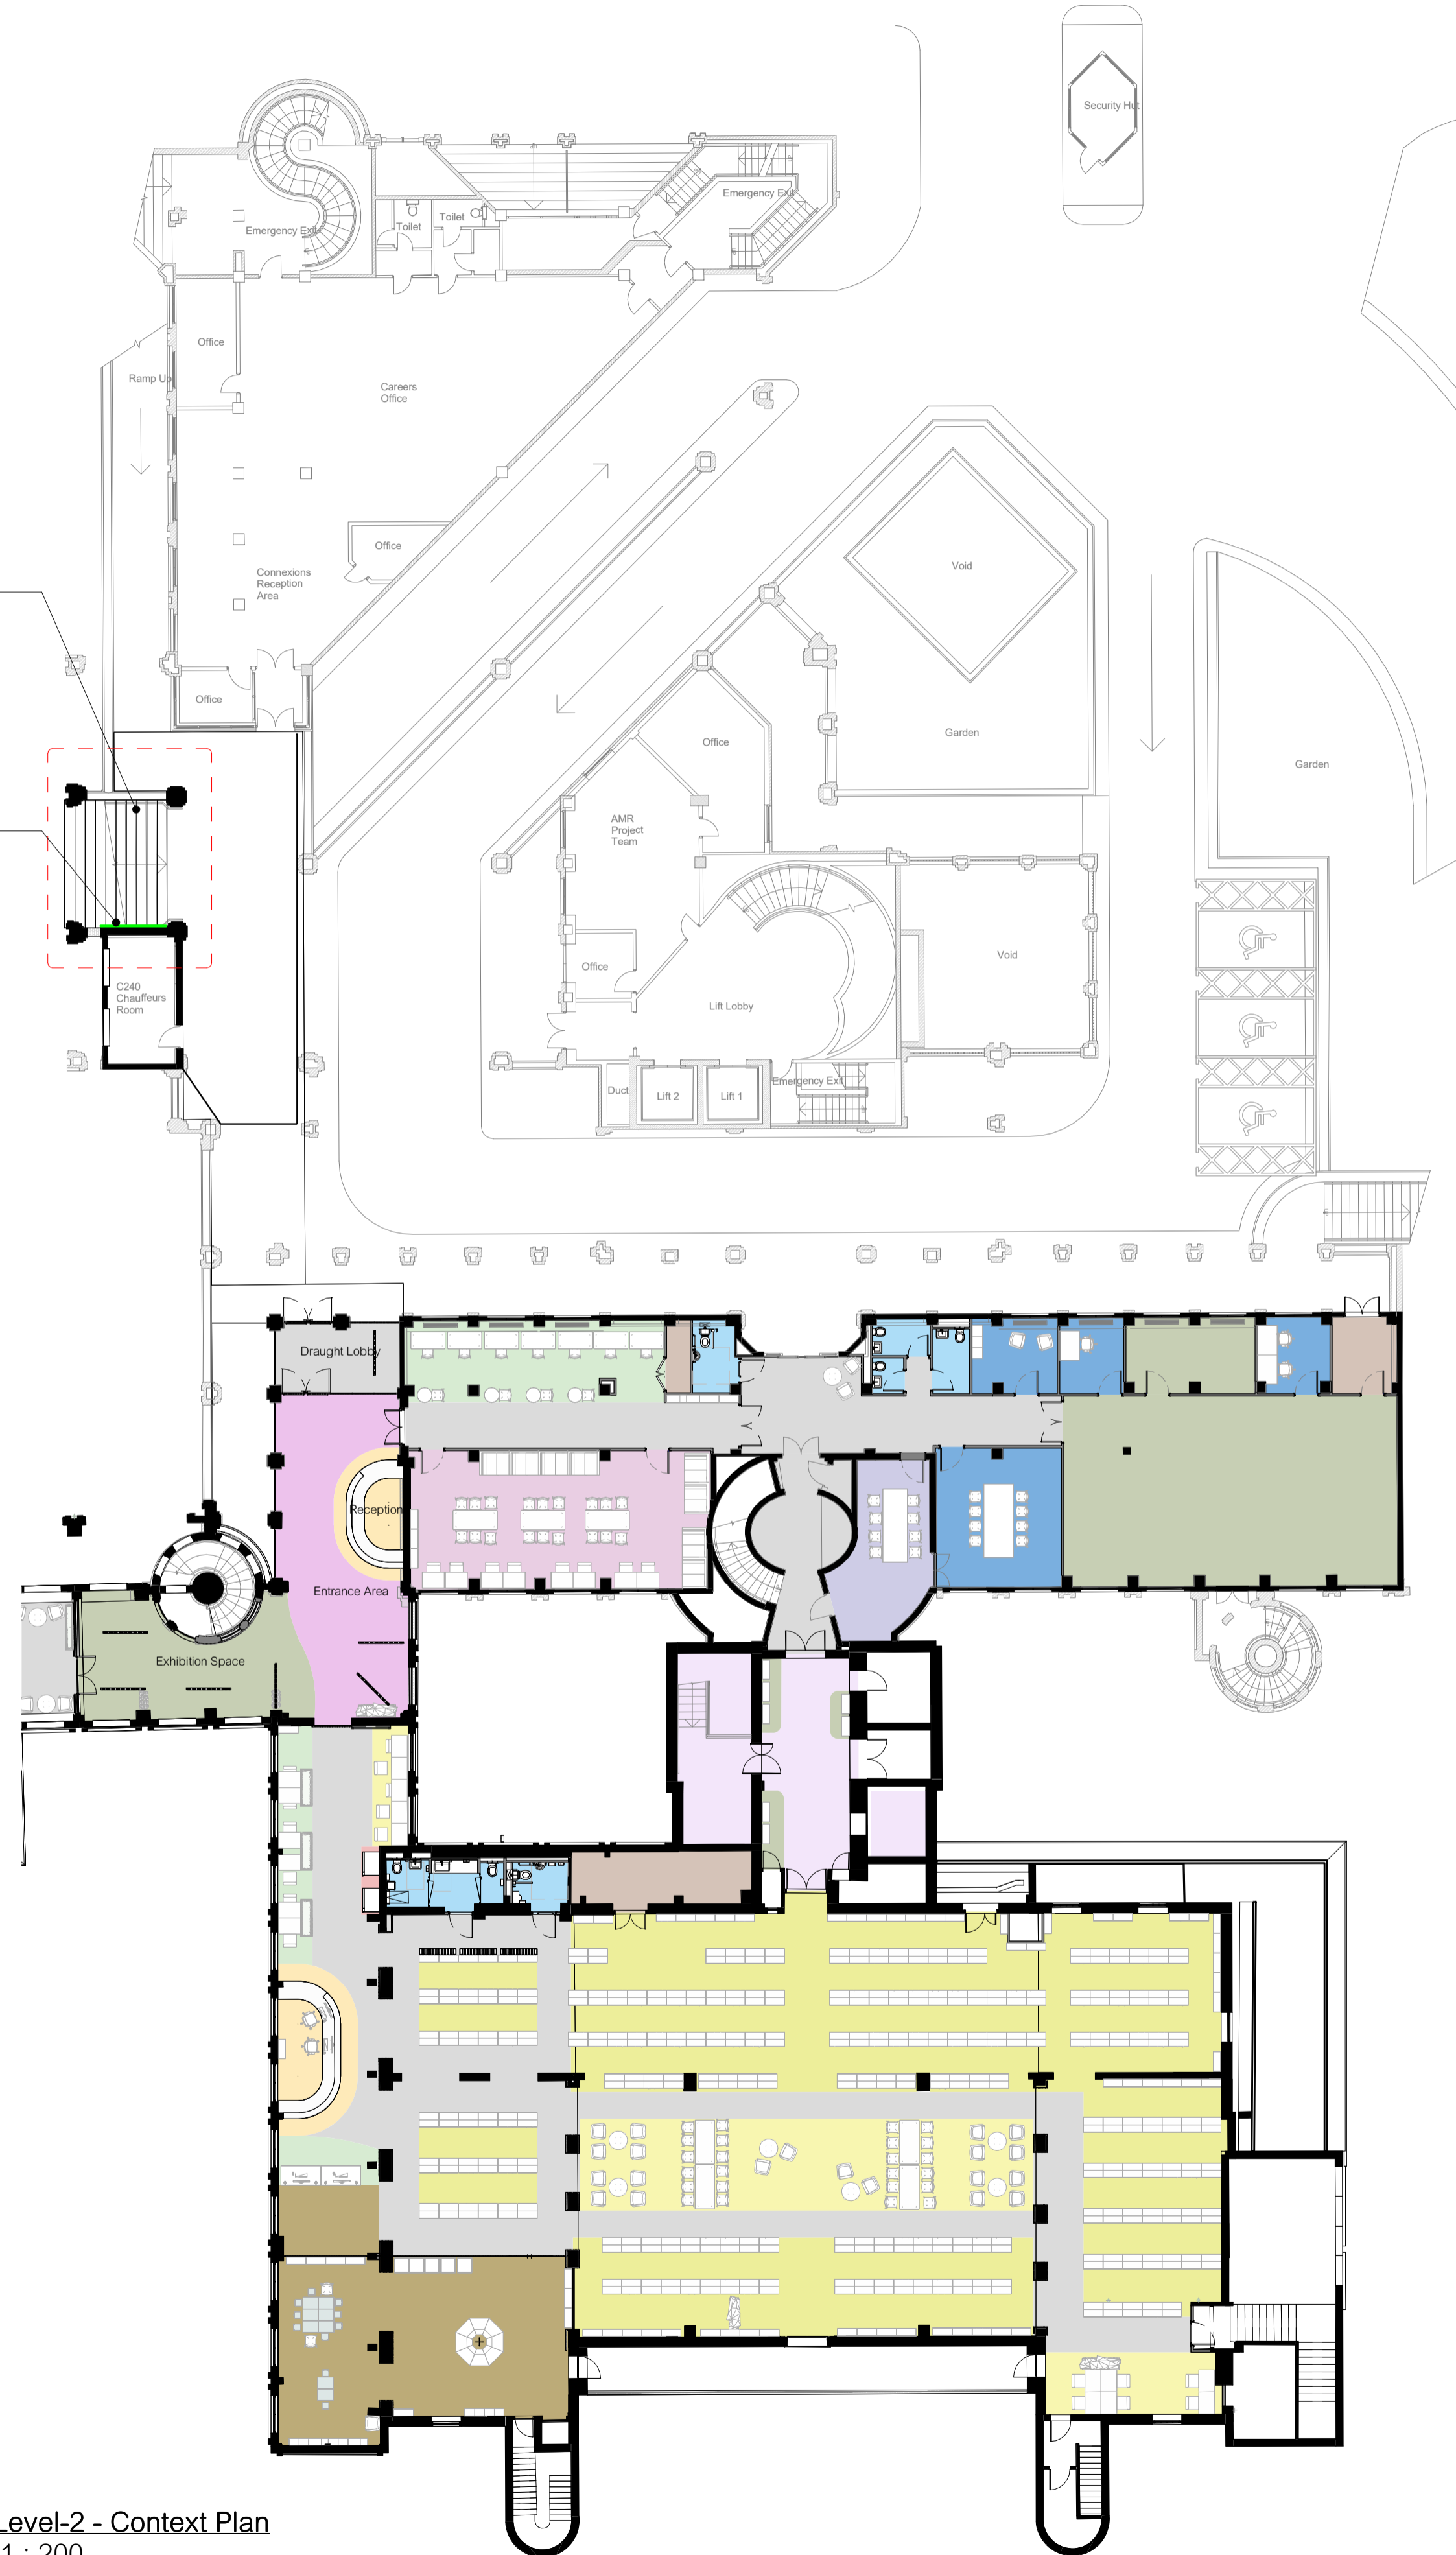

02 Level-2 - Context Plan
1 : 200




Existing Elevation



Proposed Elevation with new signage



Proposed signage:
Facade:
Bronze letters individually attached to brickwork with 30mm spacer rods.
Inset wall:
Bronze plate cutout mural with back lighting.
Soffit:
Bronze plate cutout mural with back lighting.

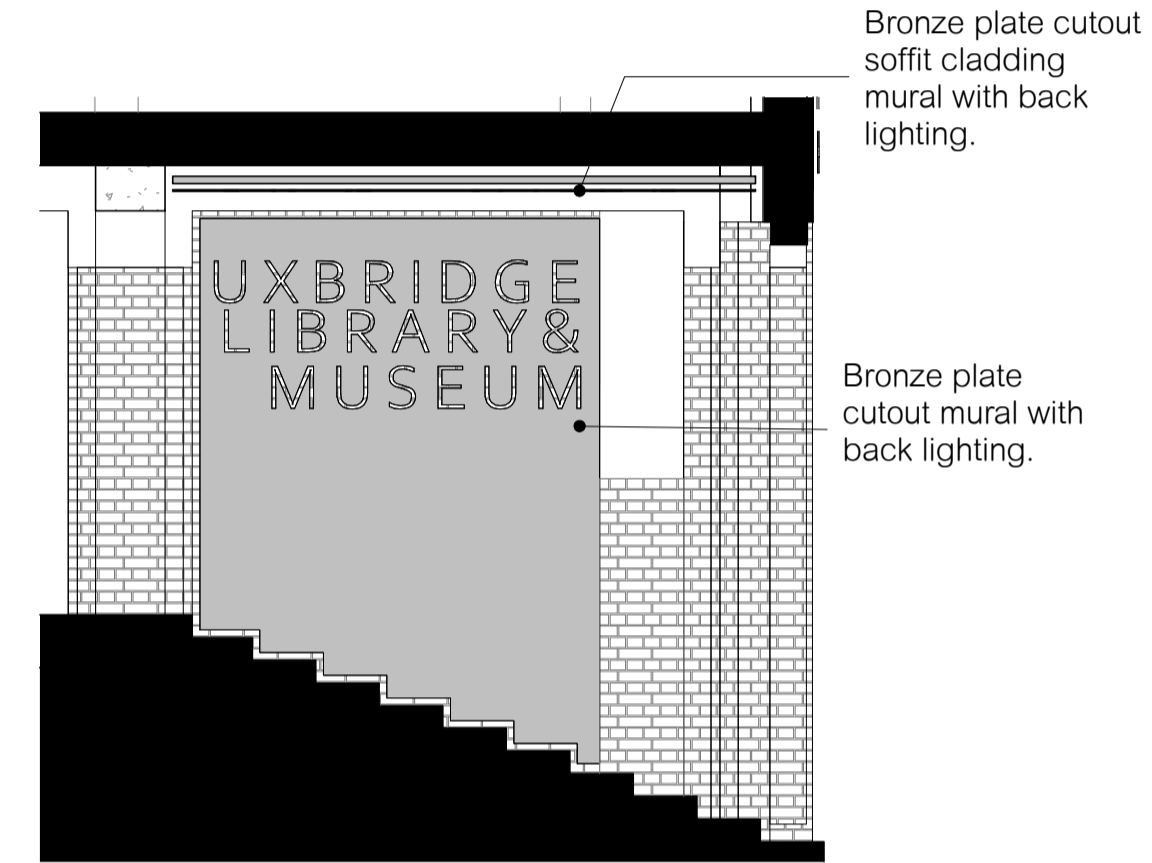

03 Proposed Signage
1 : 50

B	2024-05-29	GH	Revised signage proposal
A	2024-05-22	GH	Planning Issue - Listed Building Application
Rev			


Revision History

hunters

Space One Beakon Road
London W8 0EA
T 020 8237 8200
mail@hunters.co.uk
www.hunters.co.uk

LB Civic Centre - iLibrary Entrance
Space One, Hammersmith,
London, W8 0EA

Context Plan and Proposed Signage

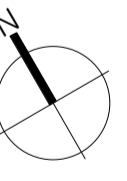


status code:
reason for issue:

hunters project number: M9556	client project number: -	scale: As @ A1 indicated	drawn by: Author	checked by: Checker
----------------------------------	-----------------------------	--------------------------------	---------------------	------------------------

drawing title:
M9556- HUN- APL004

revision: B	date: 2024-05-29	revised by: GH
-----------------------	---------------------	-------------------

Revised signage proposal

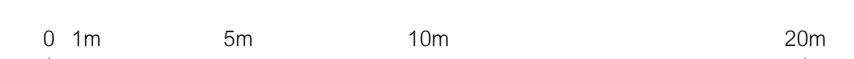

Scale: 1:200

All drawings are to be printed in colour.

model ref: C:\R\Local\M9556-HUN-ZZ-3X-A3-001-MAIN MODEL_g_horti.rvt

Use figured dimensions only. All levels and dimensions to be checked on site. This drawing is to be read in conjunction with all other relevant drawings and specifications. Hunters is a trading name of Hunter & Partners Limited. © Hunter & Partners Limited. All rights reserved.