




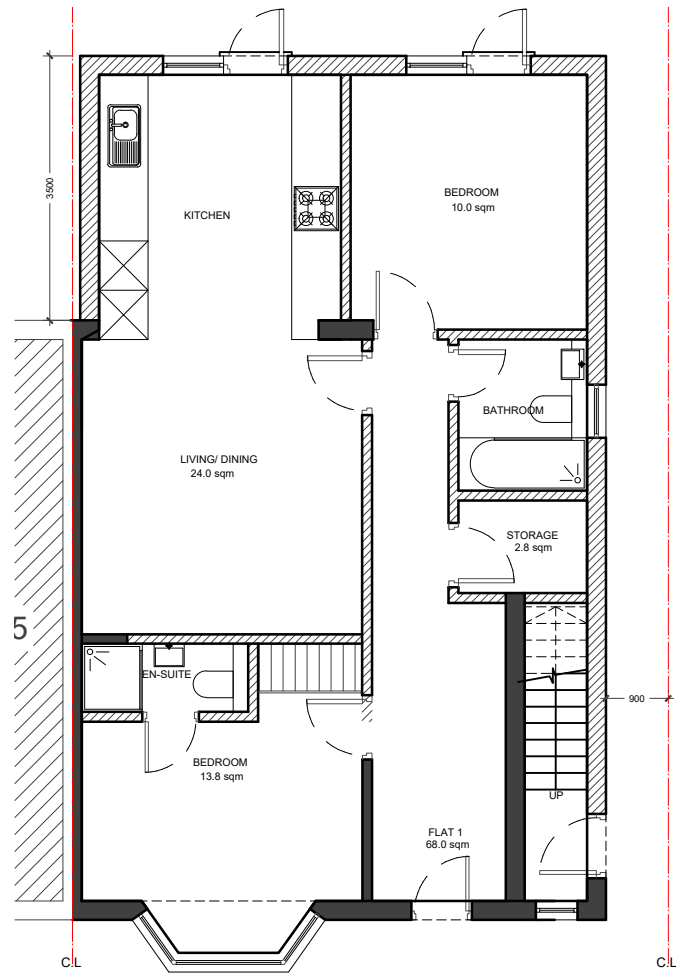


01 - GROUND FLOOR PLAN

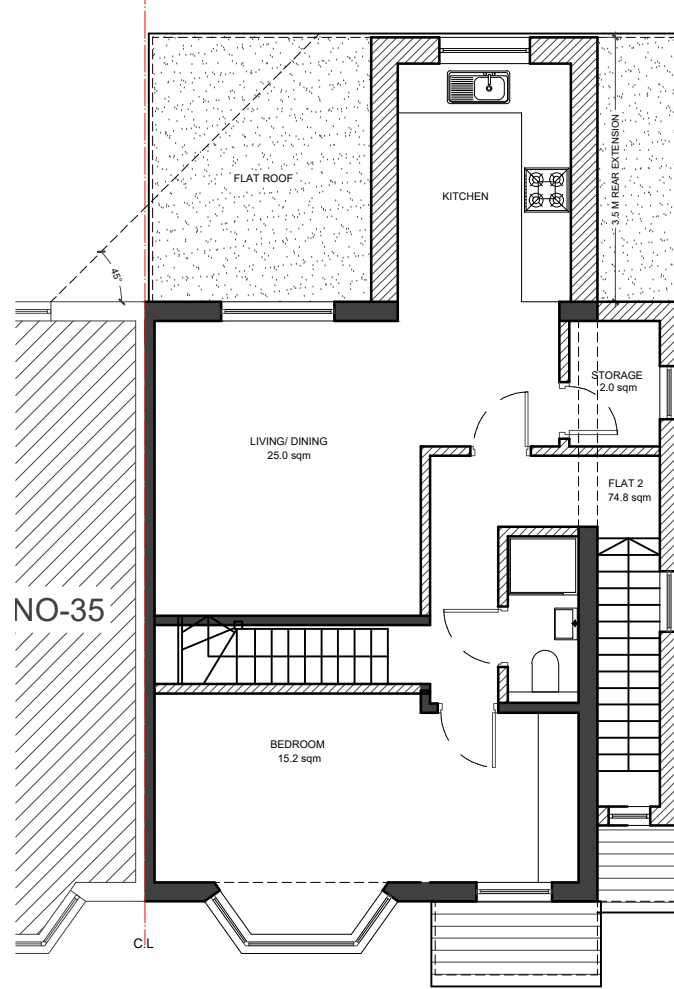

02 - FIRST FLOOR PLAN

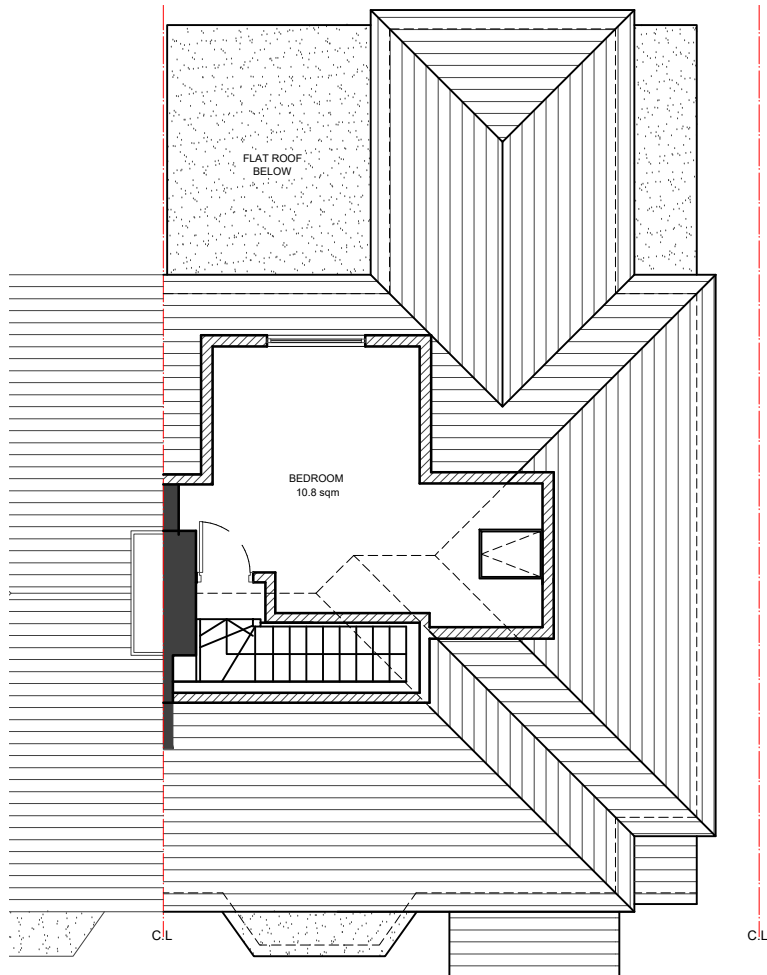

03 - LOFT FLOOR PLAN

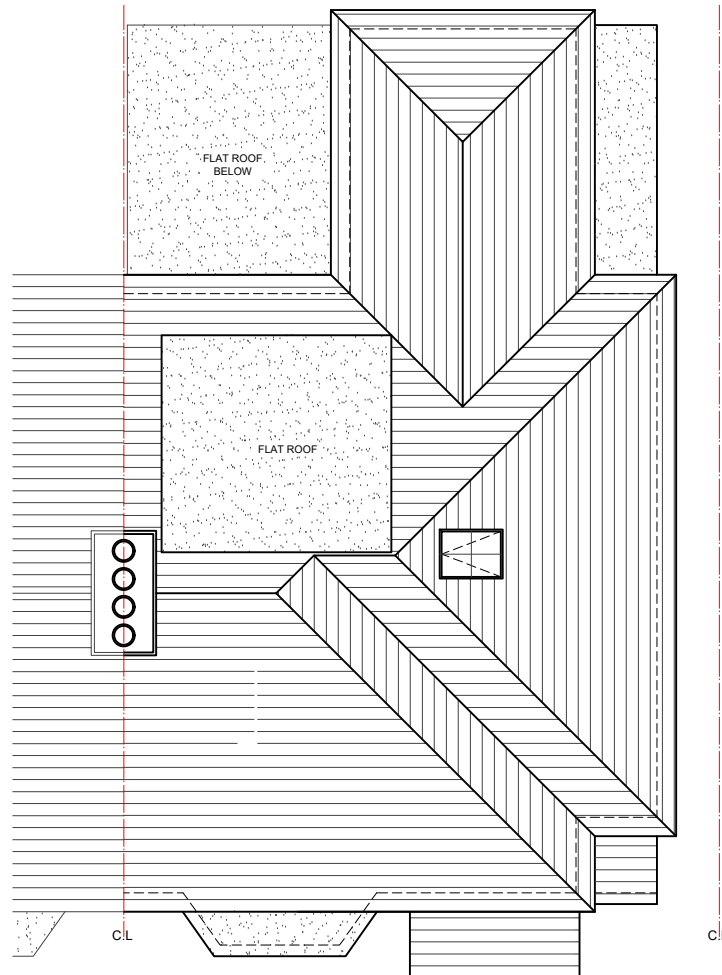


04 - ROOF PLAN

- NOTES
- Dimensions are not to be scaled from this drawing by contractors. The contractor is requested to check all dimensions before the work started.
 - Report any discrepancies to the client or architect before undertaking the work described in the drawings.
 - Dimensions are approximate site dimensions and are to be verified by the contractor on site before any fabrication/site works i.e foundations etc occur
 - Contractor is responsible for all temporary propping to existing structure

LEGEND:

EXISTING

PROPOSED

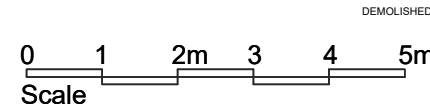

REVISIONS			
NO.	DESCRIPTION	DATE	BY
FULL PLANNING APPLICATION			
DESIGN ENDEAVOURS LTD			
M: 07824773079, 07869580774 E: design.endeavour@gmail.com			
Project			
37 GRANGE ROAD HAYES LONDON UB3 2RP			
Title			
PROPOSED PLANS			
Scale	Drawn	Approved	Date
1:100@A3	JTS		MAR-26
Job No.	Drawing No.	Rev.	
DE-1202/26	FP-37GR-03	A	