




01 - GROUND FLOOR PLAN

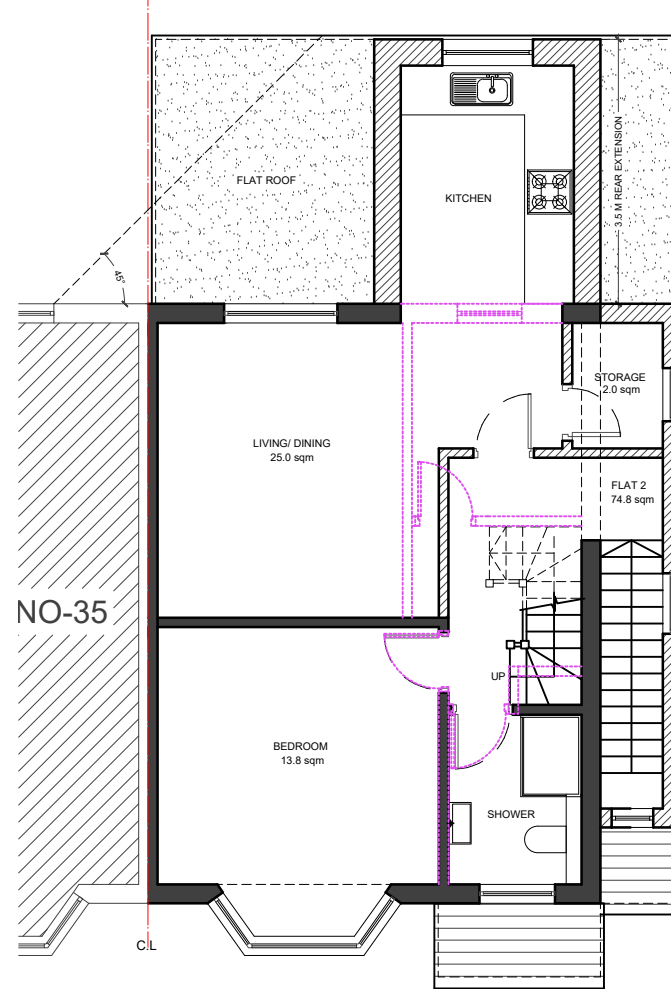

02 - FIRST FLOOR PLAN

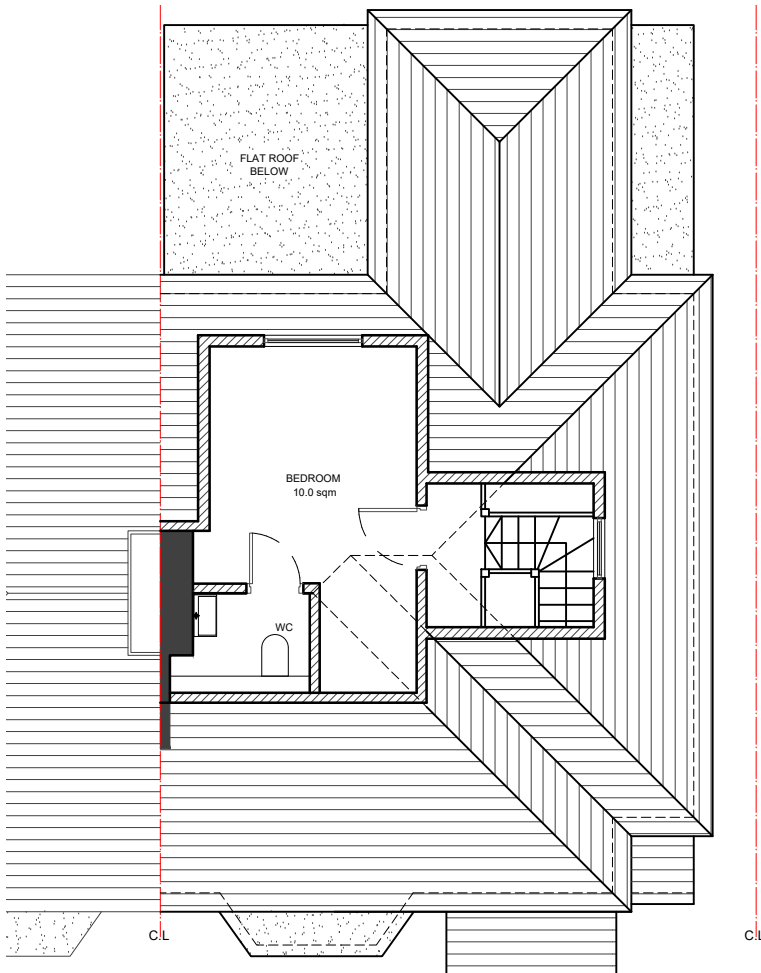

03 - LOFT FLOOR PLAN

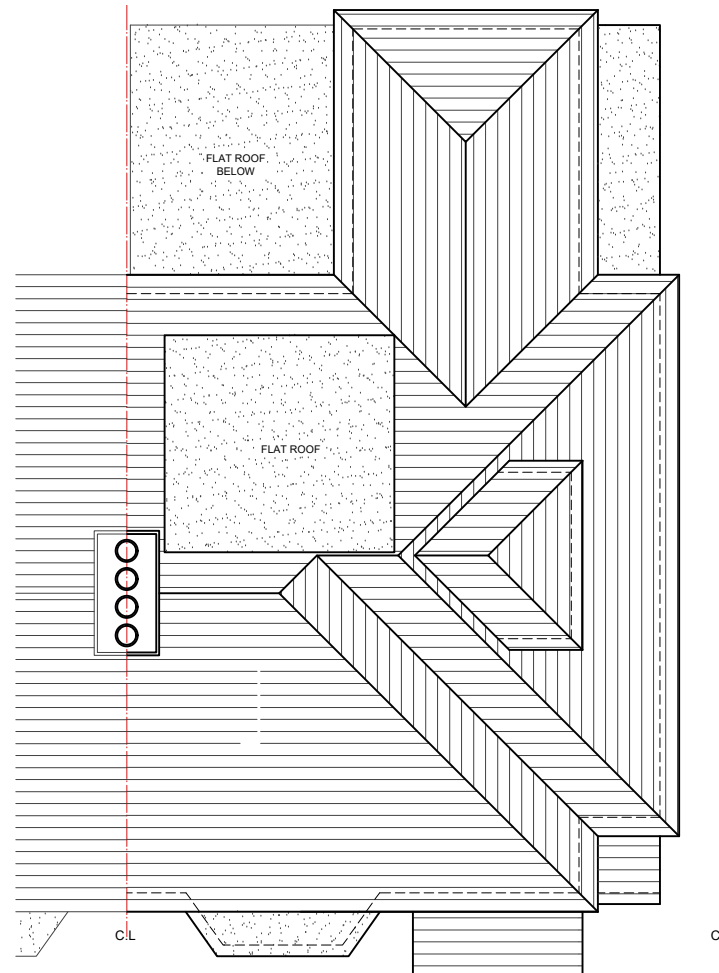

04 - ROOF PLAN

- NOTES
- Dimensions are not to be scaled from this drawing by contractors. The contractor is requested to check all dimensions before the work started.
 - Report any discrepancies to the client or architect before undertaking the work described in the drawings.
 - Dimensions are approximate site dimensions and are to be verified by the contractor on site before any fabrication/site works i.e foundations etc occur
 - Contractor is responsible for all temporary propping to existing structure

REVISIONS			
NO.	DESCRIPTION	DATE	BY

FULL PLANNING APPLICATION

DESIGN ENDEAVOURS LTD
 M: 07824773079, 07869580774
 E: design.endeavour@gmail.com

Project	37 GRANGE ROAD HAYES LONDON UB3 2RP		
Title	PROPOSED PLANS		
Scale	Drawn	Approved	Date
1:100@A3	JTS		MAR-26
Job No.	Drawing No.		Rev.
DE-1202/26	FP-37GR-03		

- LEGEND:
- EXISTING
 - PROPOSED
 - DEMOLISHED

