



NOTES

- Dimensions are not to be scaled from this drawing by contractors. The contractor is requested to check all dimensions before the work started.
- Report any discrepancies to the client or architect before undertaking the work described in the drawings.
- Dimensions are approximate site dimensions and are to be verified by the contractor on site before any fabrication/site works i.e foundations etc occur
- Contractor is responsible for all temporary propping to existing structure

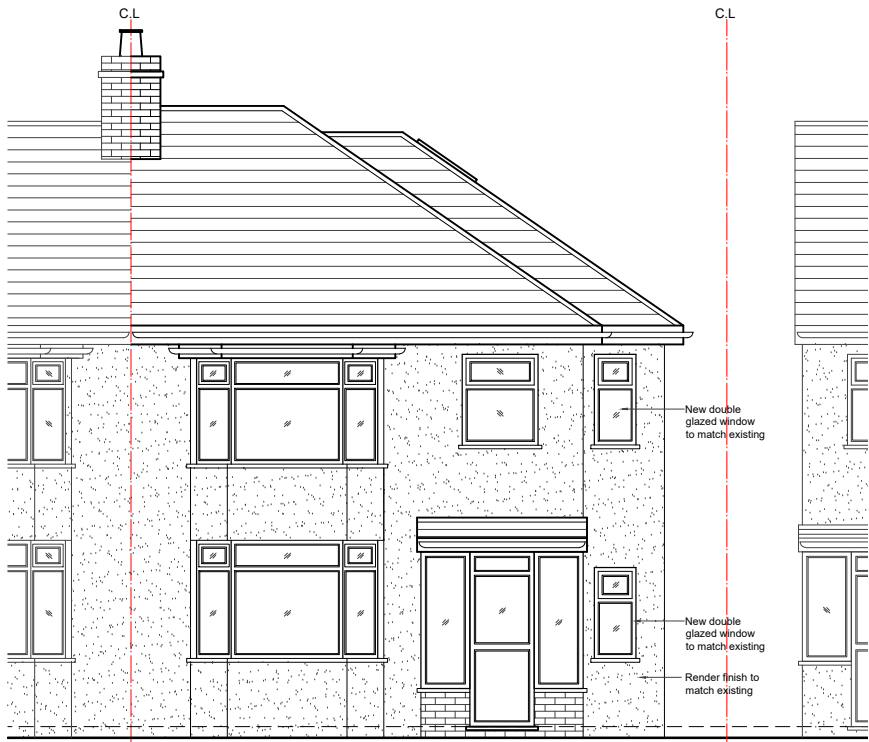

01 - FRONT ELEVATION

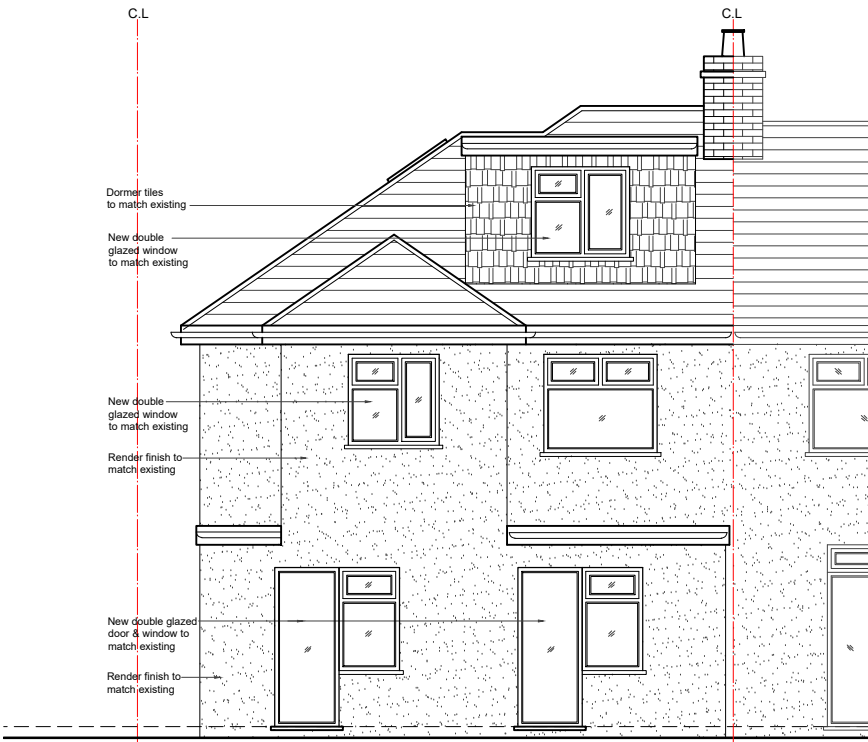

02 - REAR ELEVATION



03 - SIDE ELEVATION

0 1 2m 3 4 5m
Scale

REVISIONS			
NO.	DESCRIPTION	DATE	BY

**FULL PLANNING
APPLICATION**

DESIGN ENDEAVOURS LTD
M: 07824773079, 07869580774
E: design.endeavour@gmail.com

Project	37 GRANGE ROAD HAYES LONDON UB3 2RP		
Title	PROPOSED ELEVATIONS		

Scale	Drawn	Approved	Date
1:100@A3	TA		MAR-26
Job No.	Drawing No.	Rev.	
DE-1202/26	FP-37GR-04	A	