

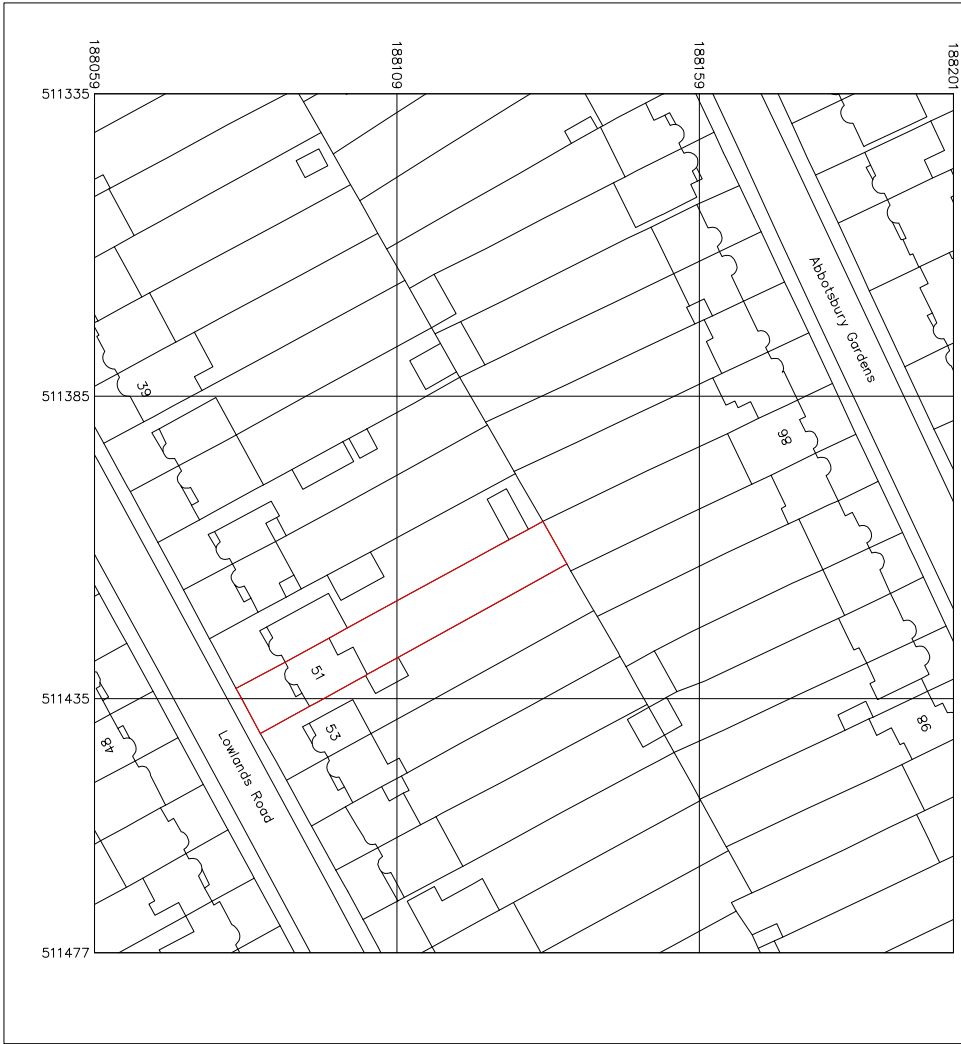
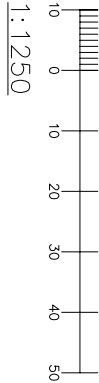


Produced on 12 April 2023 from the Ordnance Survey National Geographic Database and interpreted by UK Planning Maps. The map is a copyright and database right of the Ordnance Survey 2023. OS 100004135. Data source: Ordnance Survey 12 April 2023. Underpin data reference: 021/75257/1728775.

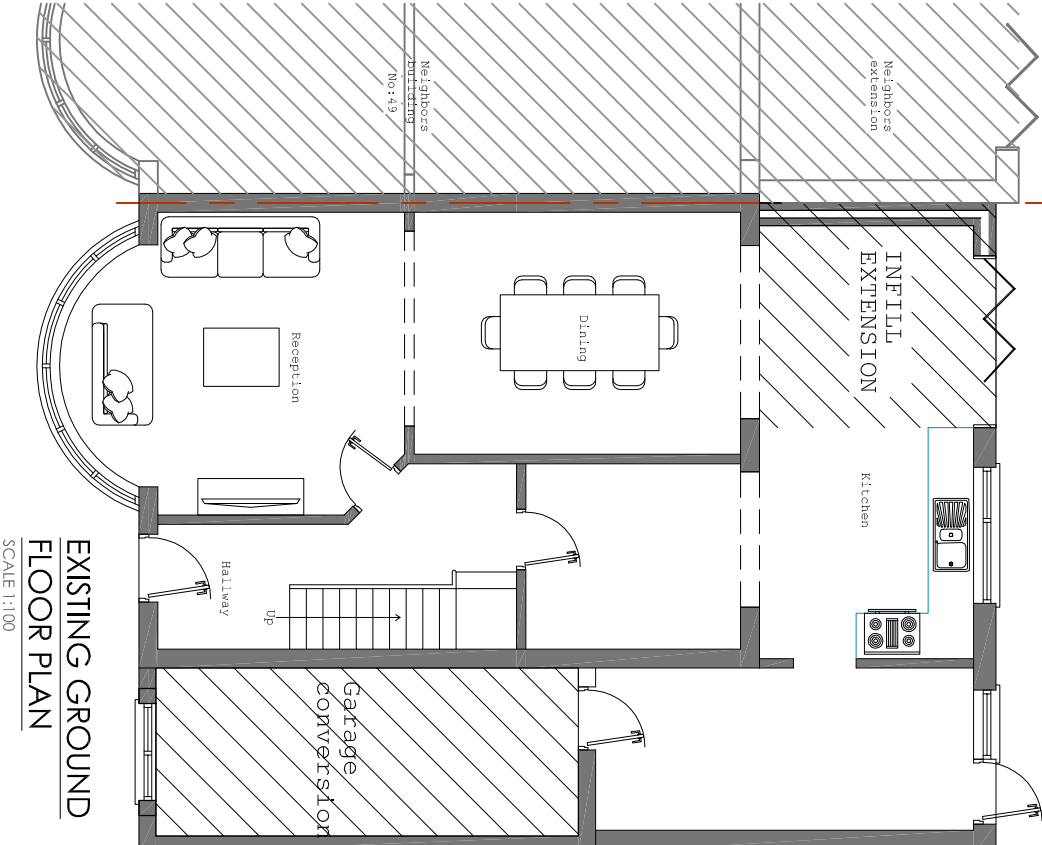

Rear garden

Rear garden

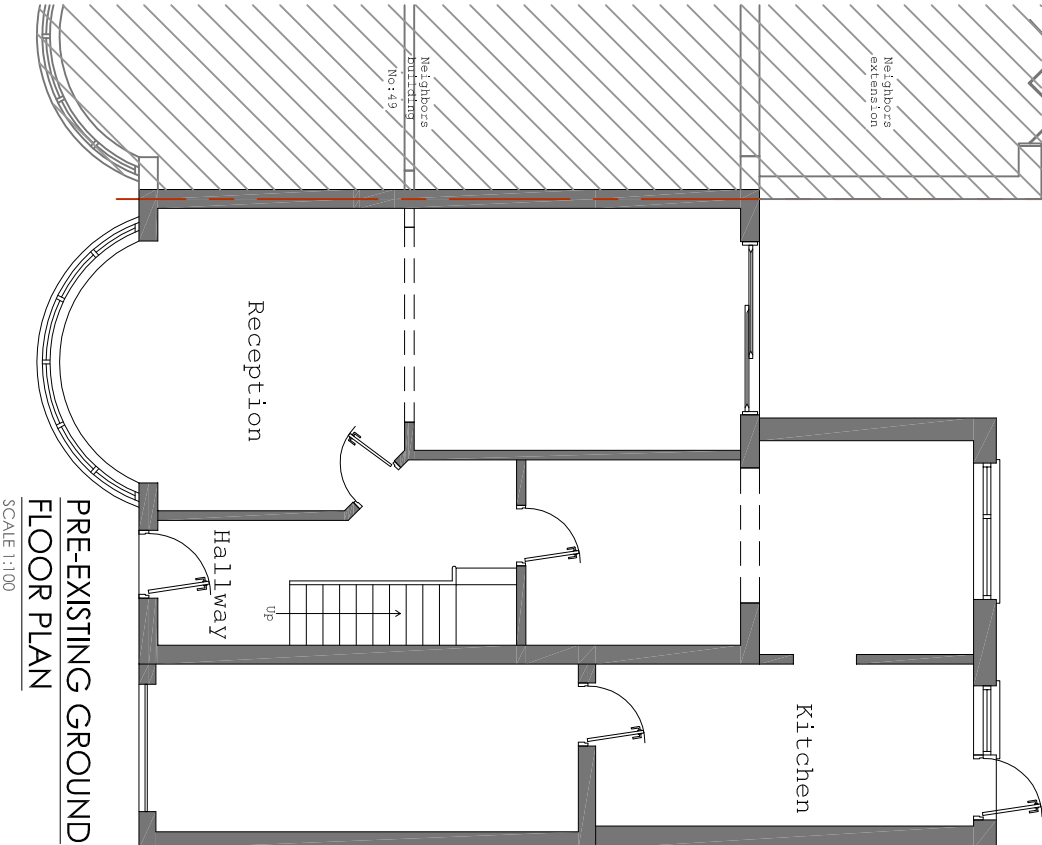

Pre-Existing rear view



Neighbors building extension -
49 lowlands road pinner
HA5 1TY



Pre-Existing rear view



Neighbors building extension -
53 lowlands road pinner
HA5 1TY




Existing rear extension



Existing rear extension

Do not scale off the drawings (scale only for planning purposes).

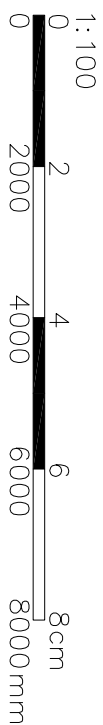

ARCH/CLIENT		Drawn	
Project Title		UB	
51 LOWLANDS ROAD PINNER HA5 1TY		SP	
Drawing Title		Scale	
PRE-EXISTING AND EXISTING SITE PLAN AND SITE PHOTOS		1:100	
		Size	
		A1	
		Project No.	
		2315/249	
		Drawing No.	
		P-04	
		Rev.	
		-	



mclady design
www.mcladydesign.com
02073 462 100
074 6010 283