




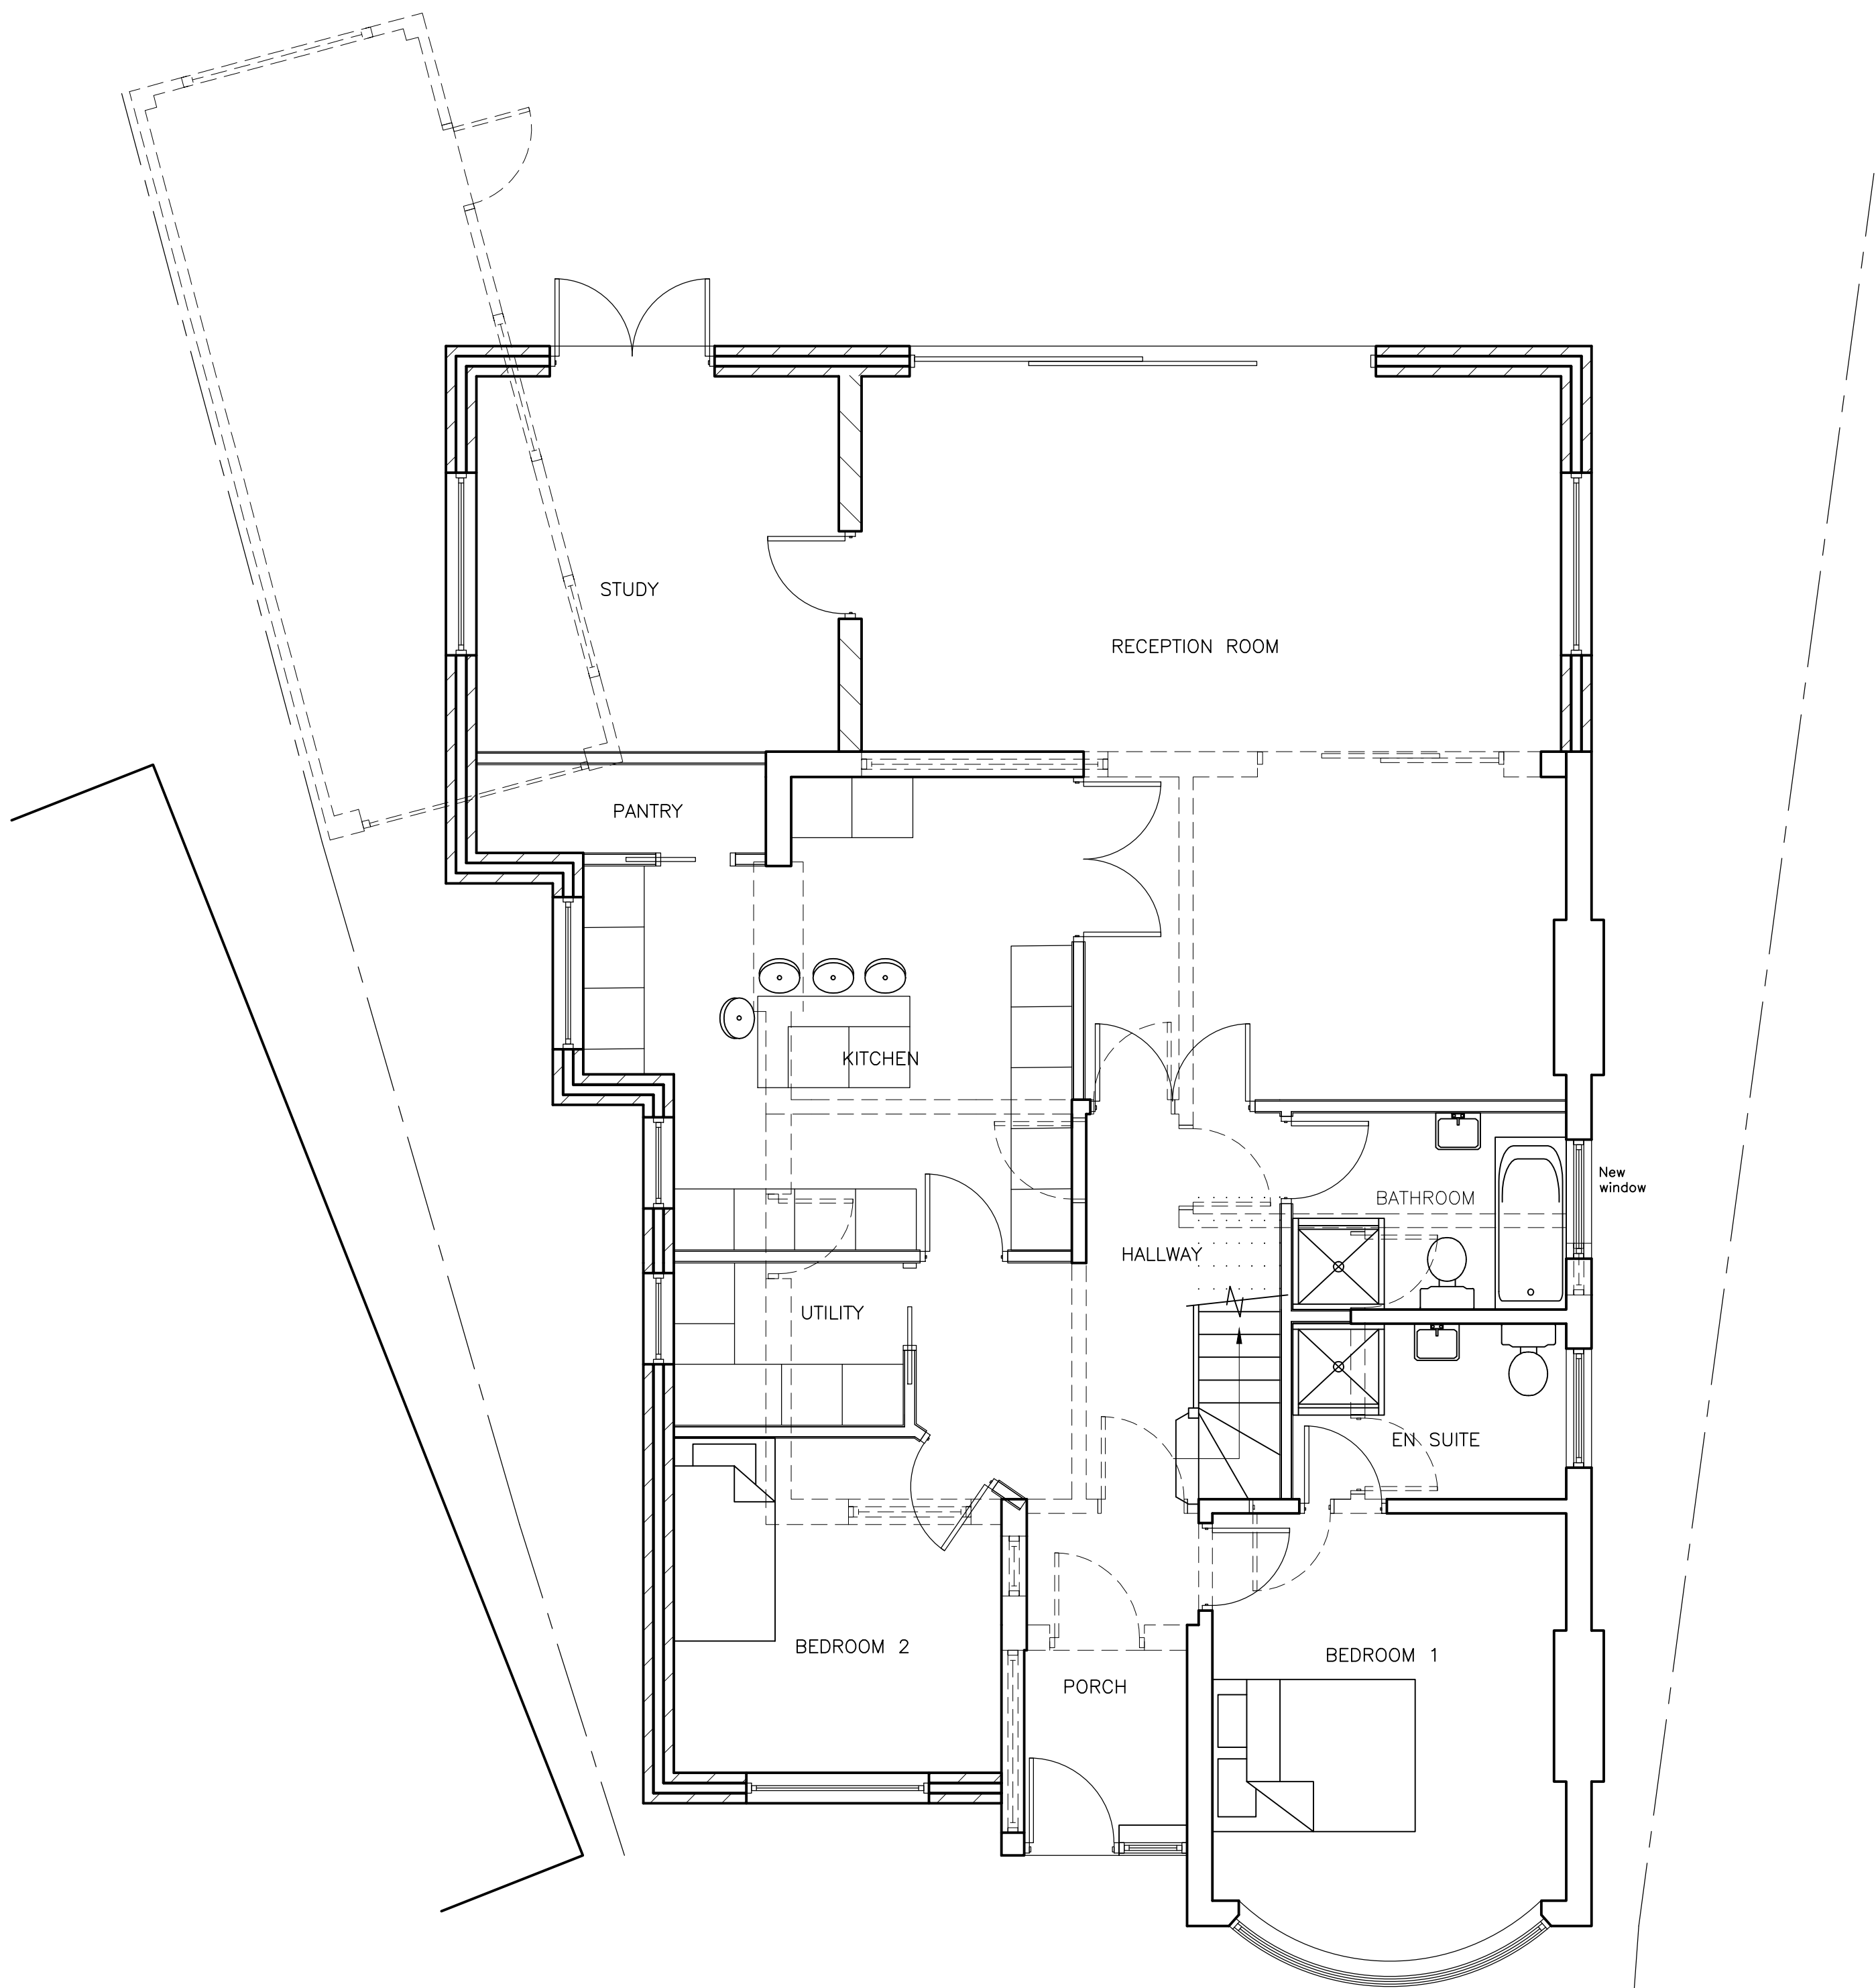

Ground floor extensions to be similar to previous approved scheme by others (ref: 15431/APP/2023/269) with side extensions corrected to suit actual boundary position.

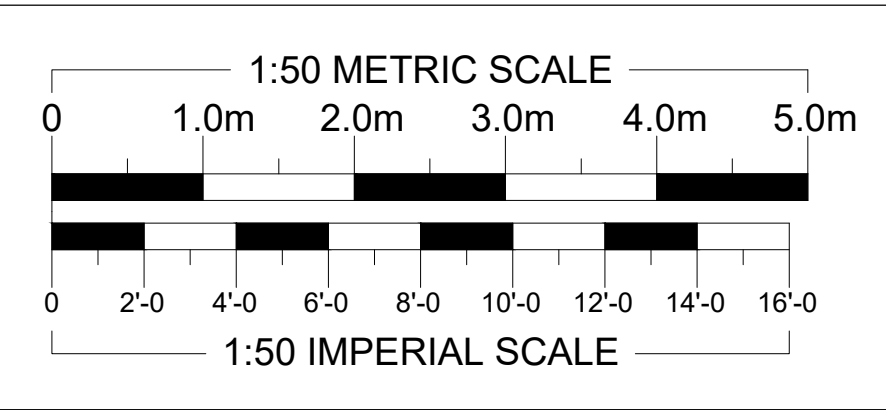


GROUND FLOOR PLAN
(1:50)

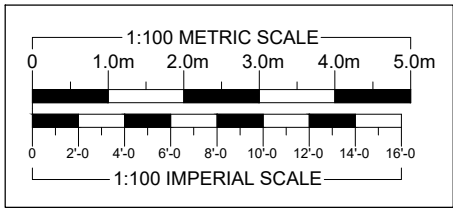


FRONT ELEVATION
(1:100)



LEFT ELEVATION
(1:100)

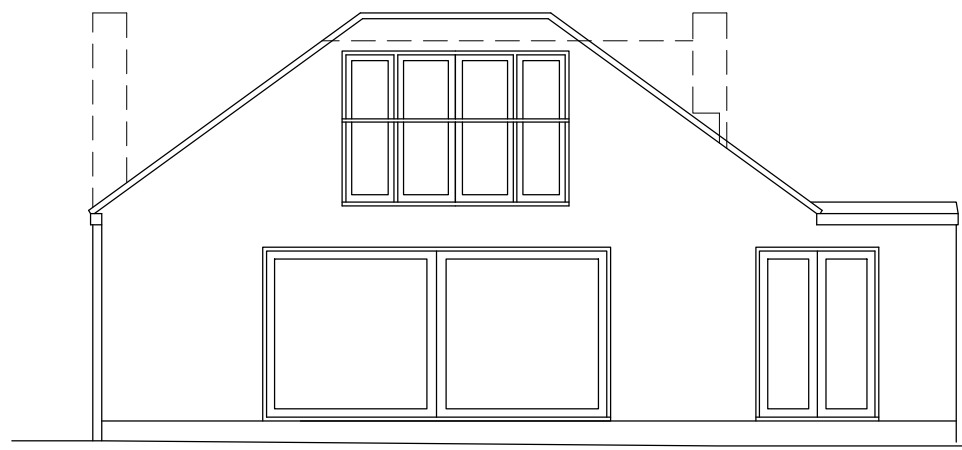

REAR ELEVATION
(1:100)

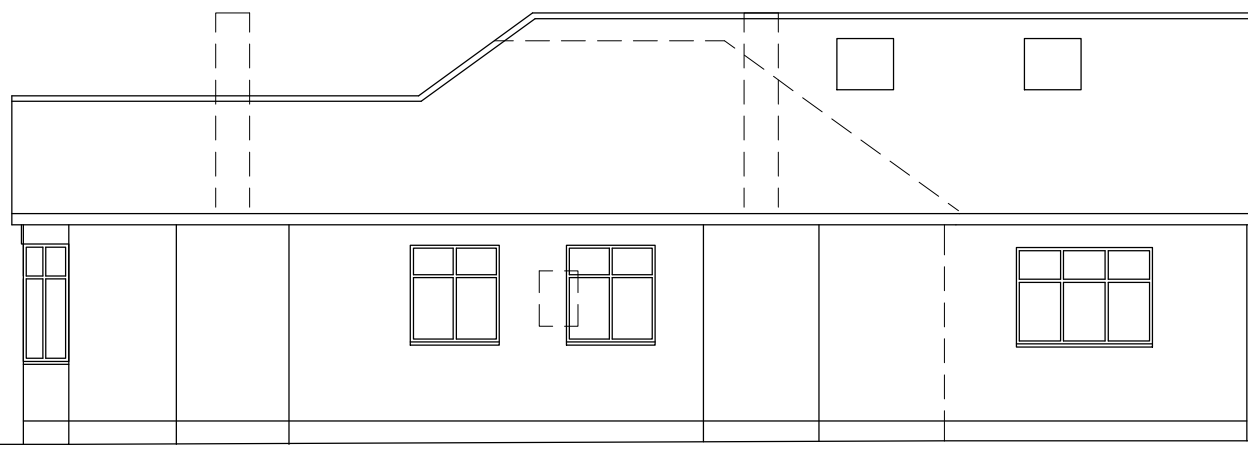

RIGHT ELEVATION
(1:100)

ARTHUR J. FERRYMAN & ASSOCIATES

ARCHITECTURAL CONSULTANTS • SURVEYORS
128 HIGH STREET • BUSHEY • HERTS • WD23 3DE
Tel: 020 8950 0508 Email: office@ajferryman.co.uk

TITLE
PROPOSED EXTENSIONS AND ALTERATIONS

ADDRESS
**14 Kenbury Close
Ickenham
UB10 8HU**

CLIENT
Mrs J Rankmore

SCALE
AS SHOWN @A1

DRAWN

DATE
12/23

DRAWING
223142/02

REV.