

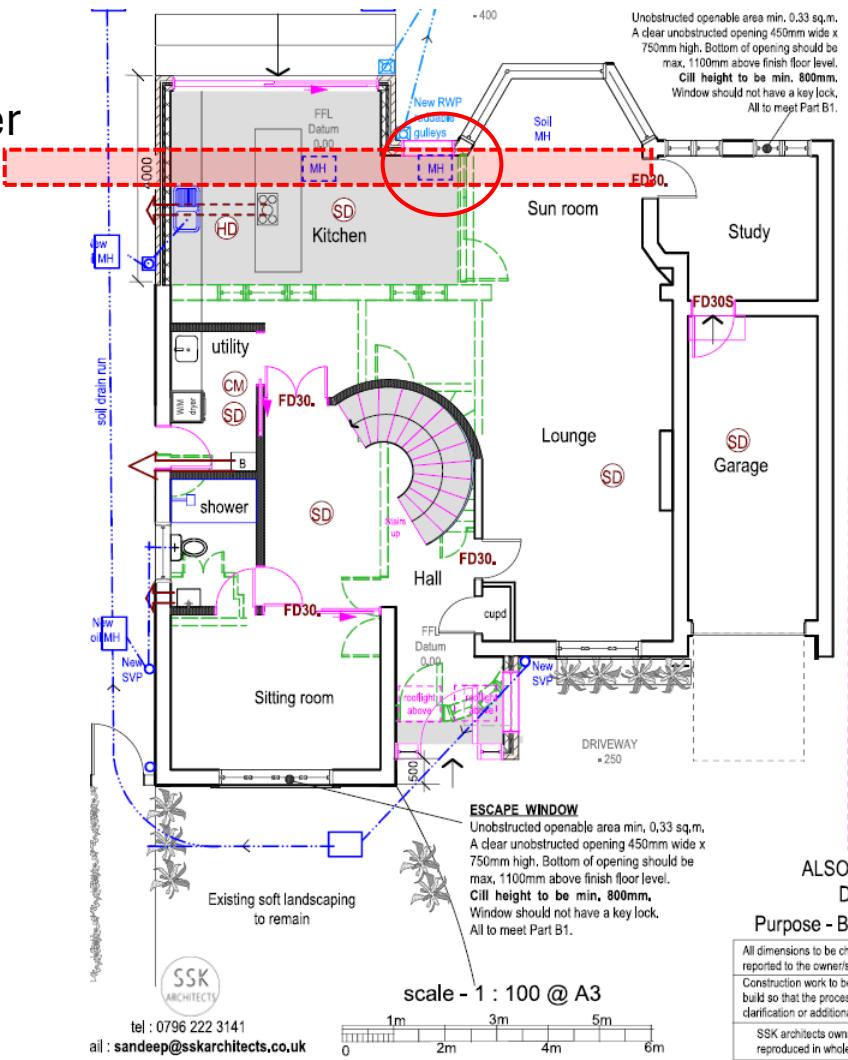


Required foundation will interfere with sewer

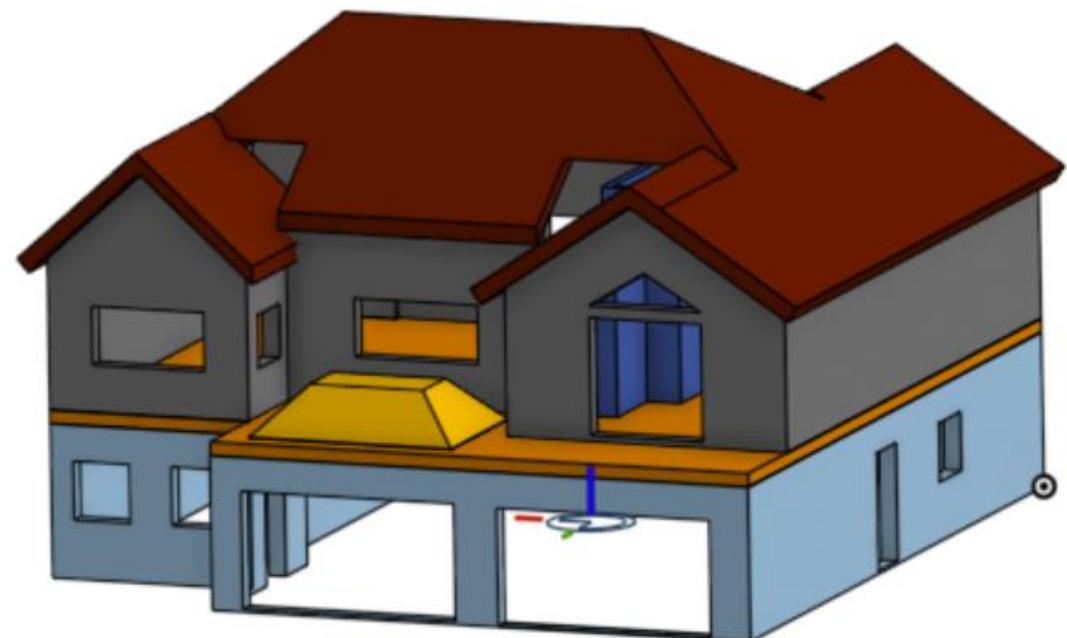

Move outside wall and foundations away from sewer

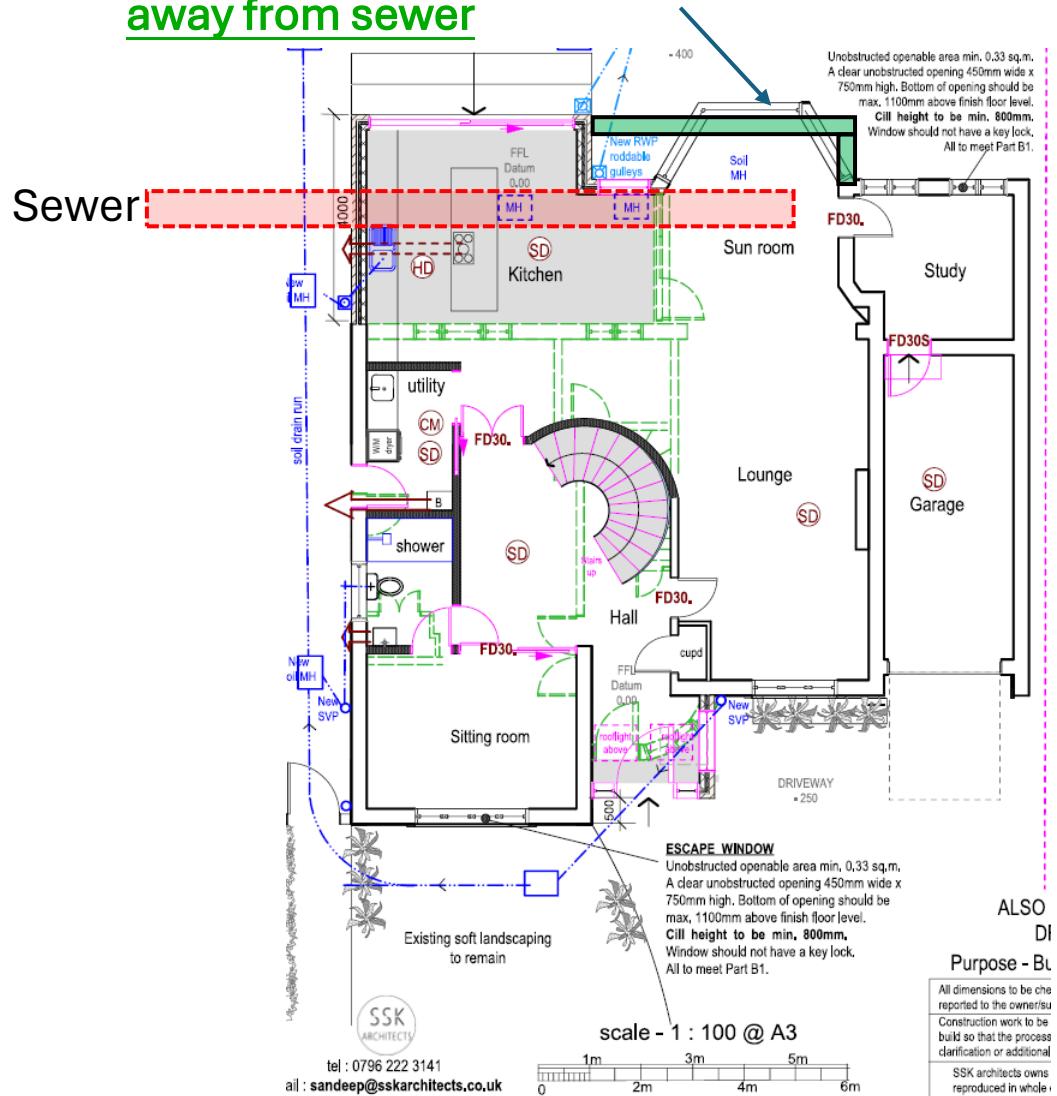

Simple CAD visualization