



General Notes:
 All dimensions are in millimeters unless noted otherwise.
 All dimensions to be verified on site.
 For any discrepancies and omissions, it is recipient's responsibility to verify the same specifically with the designer.
 The copyright of this drawing is held by Laco Build LTD. No unauthorized use or copies are permitted without our consent.

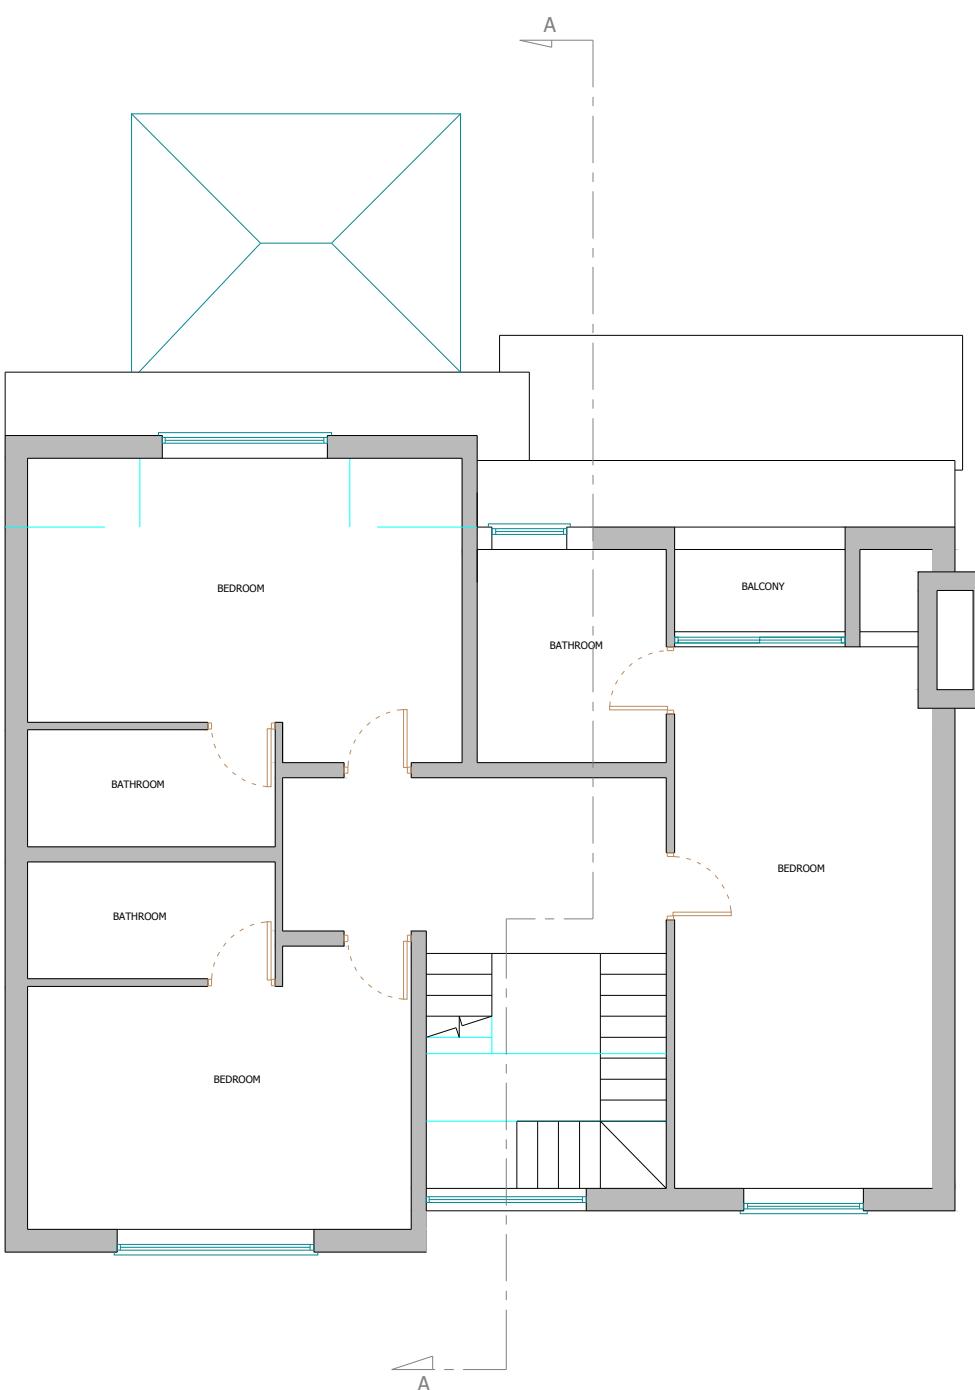

6 FIRST FLOOR EXISTING PLAN

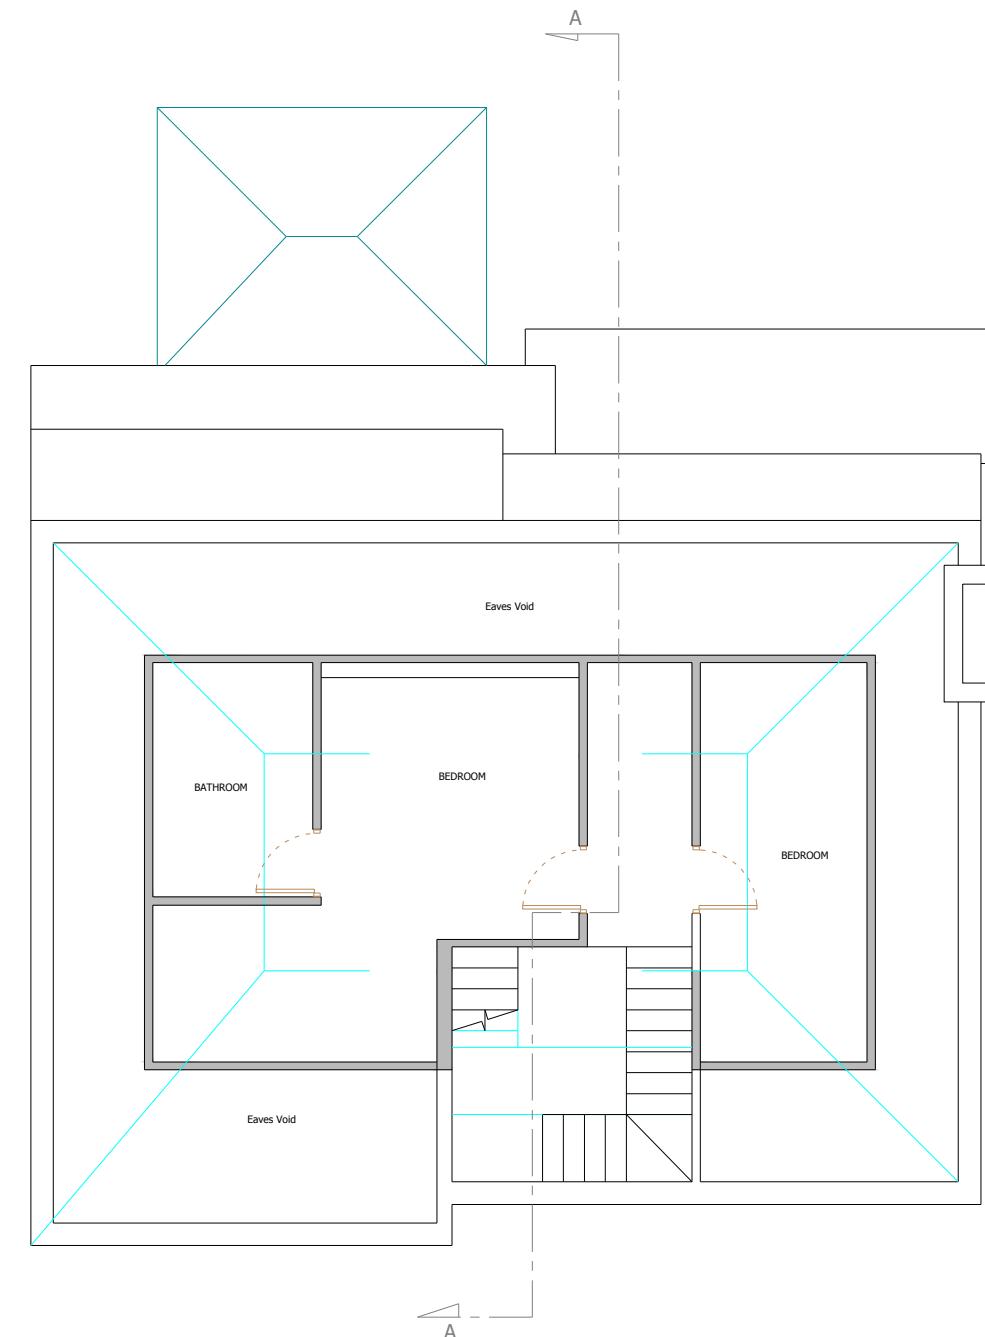

7 LOFT EXISTING PLAN



Design and Build

Laco Build LTD

Contact: 07774463374
 Email: info@lacobuild.com

| | |
|------------------|--------------------------------------------------------|
| Client: | Curt Loana Mirabela |
| Project Title: | Erection of An Annex |
| Project Address: | 24 The Broadwalk, London Northwood, Middlesex, HA6 2XD |
| Client ID: | - |

| | |
|-------------------------------------|------------------|
| Drawing Title | Date: 25.04.2023 |
| EXISTING LOFT and FIRST FLOOR PLANS | |
| Scale | 1:100 |
| Drawn By: QA/SAR | Checked By: WSM |
| Approved By: CLM | |
| Drawing No. Laco20/BW/004 | Revisions 00 |

0 1 2 3 4 5 10M

Roofing Proposed walls Existing walls M.H. Sewage Manhole overhead line JOISTS DEMOLISHED