


The Contractor must verify all dimensions at the site before starting work. Any discrepancies must be reported to the Contract Administrator before proceeding. DO NOT SCALE FROM THIS DRAWING.

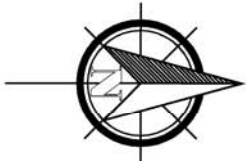

SCHEDULE OF ACCOMMODATION

2 No. 3 Bed 5 Person Semi Detached Houses
Plots 1-2 @ 119m²

TOTAL 2 HOUSING UNITS

PARKING AS FOLLOWS:
PLOTS 1-2 - 2 ALLOCATED PARKING BAYS EACH
TOTAL CAR PARK SPACES = 4
TOTAL PUBLIC CAR PARKING SPACES 28

Existing trees shown hatched to be taken down

New Amelanchier Tree

Indicative Proposed Woodland Tree

Existing hardstand reverting to soft landscaping

Rev	Description	Date
E	Site adjusted to form separate real plot.	01/04/21
D	Primary, secondary gates and role (7) added. Parking adjusted to suit new access layout with pedestrian fence.	28/08/20
C	Layout revised to show revised entrances to new road.	19/06/20
B	Indicative small Playground Photo added	06/03/20
A	Drawing revised to reflect topographical survey, car with hardstand removed to avoid leading vehicle removed.	27/02/20
Rev	Revision notes	Initials Date



HILLINGDON
LONDON

RESIDENTS SERVICES, CAPITAL PROGRAMME WORKS SERVICE
26/10, CIVIC CENTRE, UXBIDGE, UB8 3JW
Tel: 01895 230 111
Fax: 01895 277 224

PROJECT
WATERSPLASH LANE SEA CADET SITE

DESCRIPTION
PROPOSED SITE PLAN

SCALE	DRAWN BY	CHECKED BY	DATE
1:500@A3	ST	SV	JAN 2020
DRAWING NO.	REV.		
2020/D298/P/03	E		

