


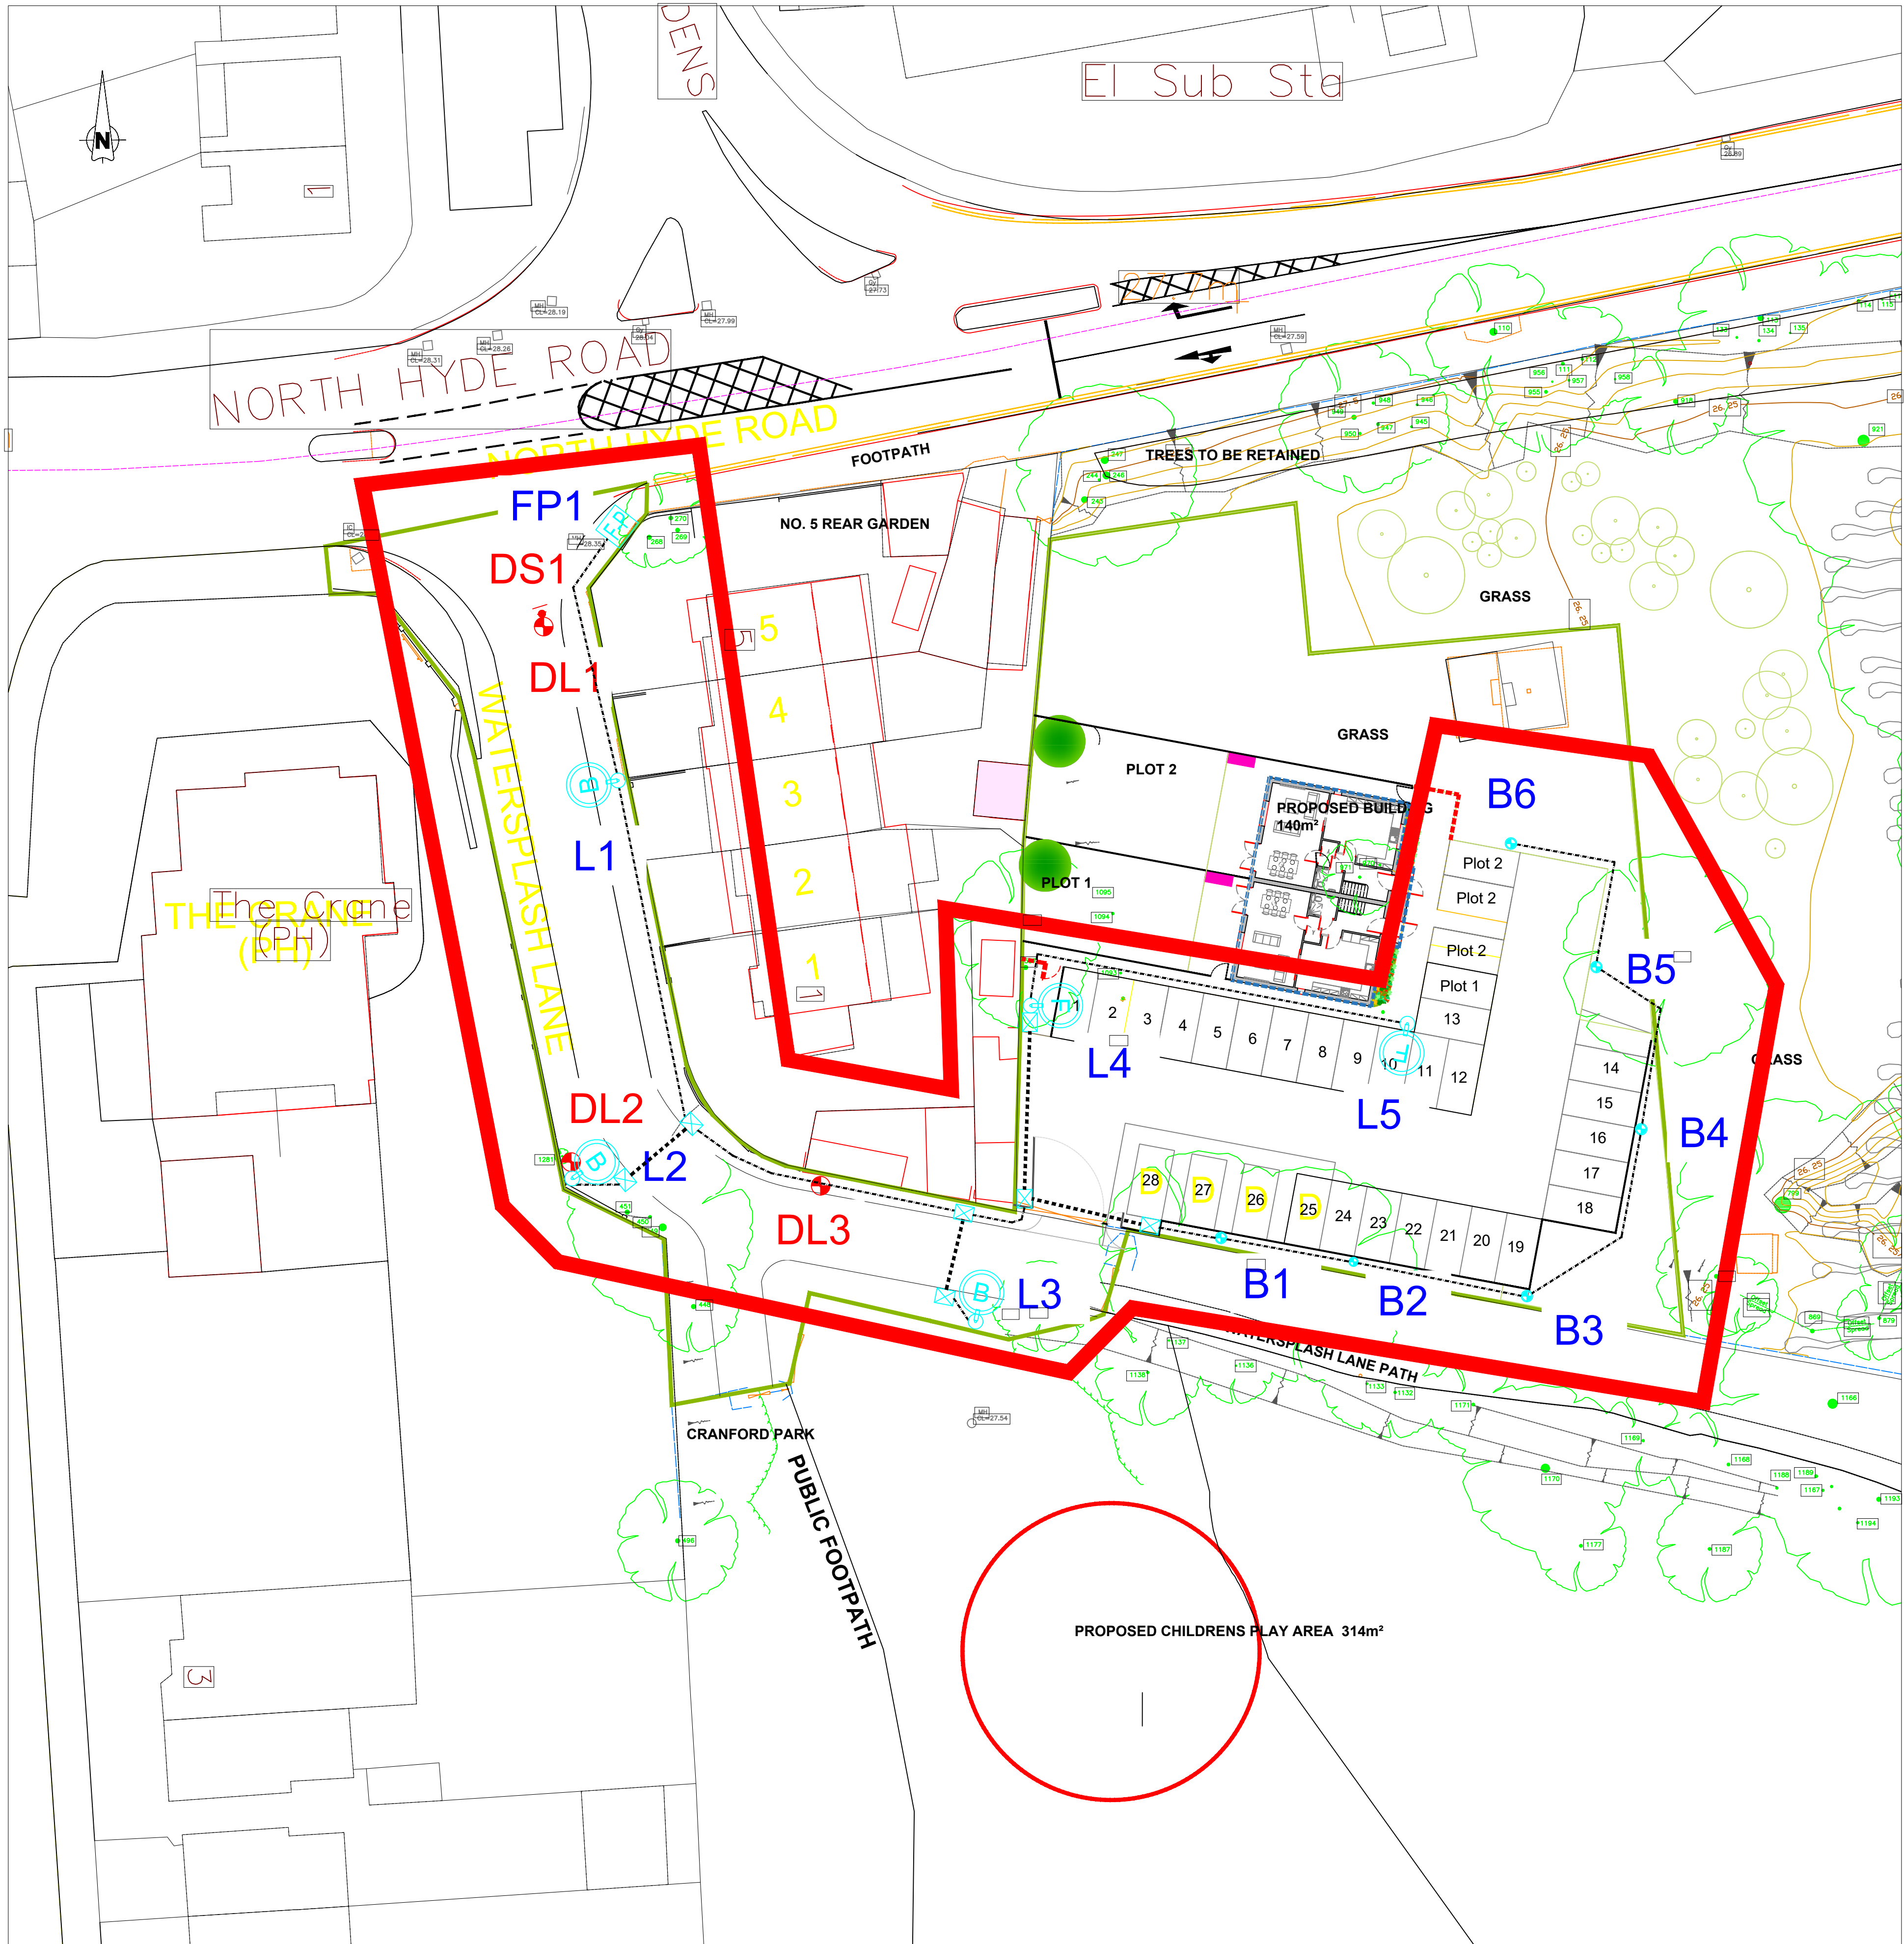

DETAIL 'A'  
PROPOSED SCHEMATIC

