

ALL DIMENSIONS, LEVELS AND CLEARANCES TO BE CHECKED ON SITE PRIOR TO WORKS COMMENCING

THIS DRAWING SHOULD BE READ IN CONJUNCTION WITH ALL OTHER PROJECT RELATED DRAWINGS, SPECIFICATIONS AND DOCUMENTS AS PART OF A SINGLE PROJECT PACKAGE.

ANY DISCREPANCY BETWEEN THIS DRAWING, OTHER DRAWINGS FORMING PART OF THIS CONTRACT, OR THE SPECIFICATION / BILLS OF QUANTITIES MUST BE CLARIFIED BEFORE COMMENCEMENT OF ANY WORK OR ORDERING OF ANY MATERIALS.

PLEASE CONSULT THE AUTHOR OR PROJECT MANAGER SHOULD THE READER REQUIRE CLARIFICATION ON ANY PART OF THIS DRAWING.

THE COPYRIGHT OF THE DRAWING AND DESIGN IS THE PROPERTY OF THE COMPANY. THIS INFORMATION HAS BEEN ISSUED UNDER SPECIFIC TERMS FOR THIS PROJECT AND MAY ONLY BE USED AND REPRODUCED ACCORDINGLY.


- 13/12/22 TG DB OM New issue

Rev Date By Chk Apr Comment



SCALE 1:1250

METRES 0 12.5 25 50 75 100
0 10 20 40 60 80
MILLIMETRES 0

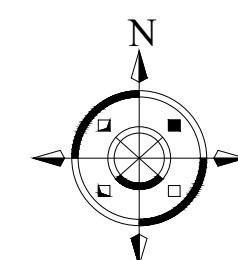

Drawn By: GG Designed By: GG Checked By: DB Approved By: OM

Original Issue Date: 12/12/2022 Scale @ A3: 1:1250

Job No/ File Ref	Originator	Zone	Level
1284	FCG	XX	XX
Type	Discipline	Number	Suitability
DR	B	100	XX

 frankham projects

Frankham Projects Limited

E: enquiry@frankham.com
www.frankhamprojects.com

SIDCUP OFFICE 181 Queen Victoria Street London EC4V 4EG T: 020 7651 0790	OXFORD OFFICE First Floor Bridge House 181 Queen Victoria Street London EC4V 4EG T: 020 7651 0790
LONDON OFFICE 15-17 St Cross Street London EC1N 8UW T: 020 7651 0790	STEVENAGE OFFICE Suite 237, Second Floor Baird House 15-17 St Cross Street London EC1N 8UW T: 020 3714 7063

Client:

Project Title:
Skyport Telephone Exchange,
Newall Road, London Heathrow
Airport, Heathrow, TW6 2RT

Drawing Title:

Location Plan

Status:
PLANNING ISSUE