




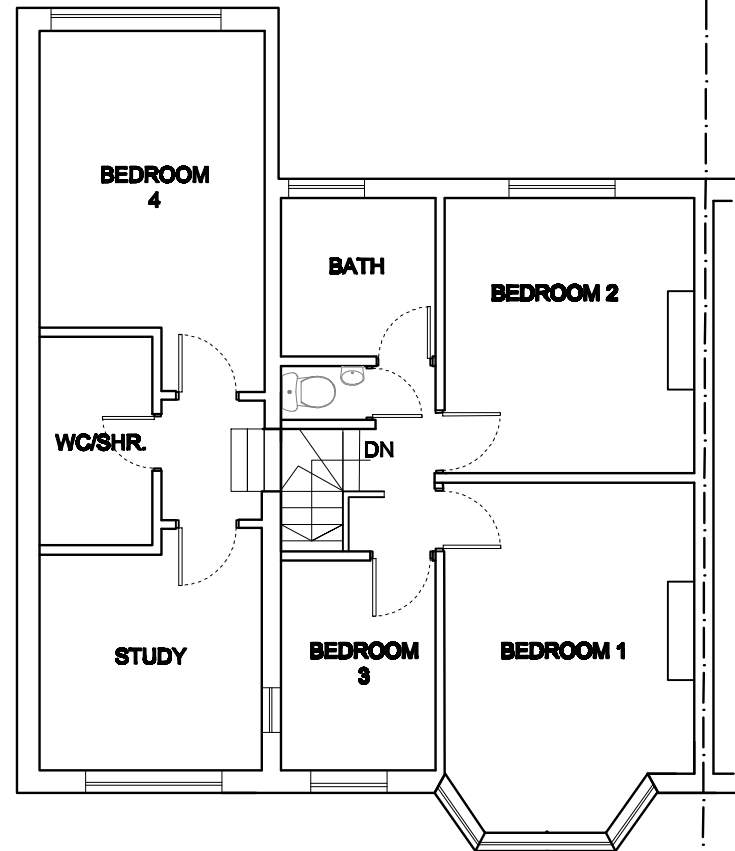


EXISTING FIRST FLOOR PLAN

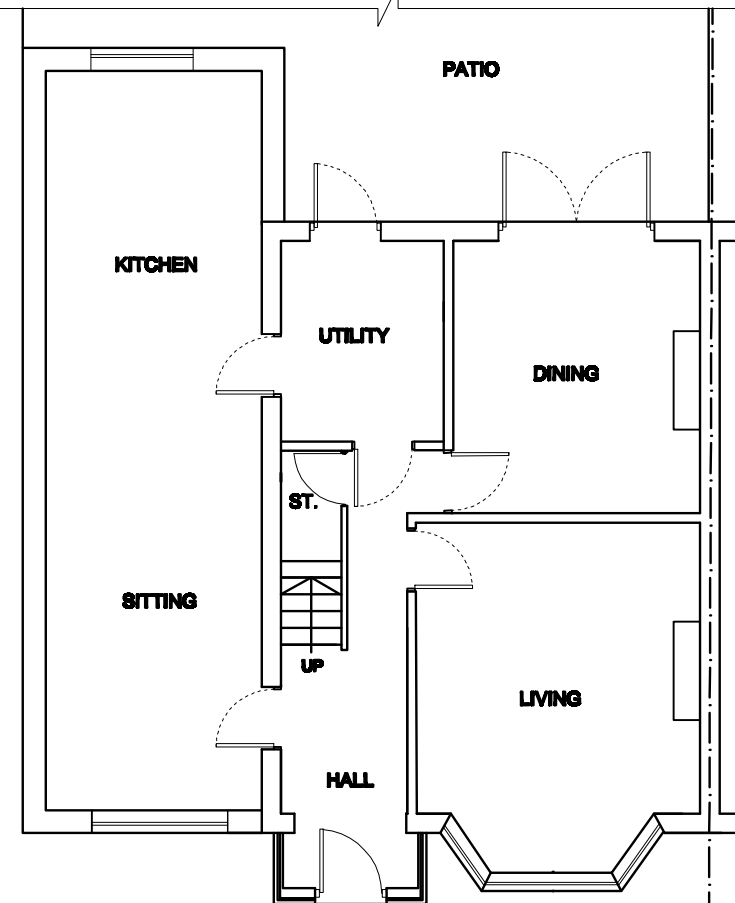

EXISTING GROUND FLOOR PLAN

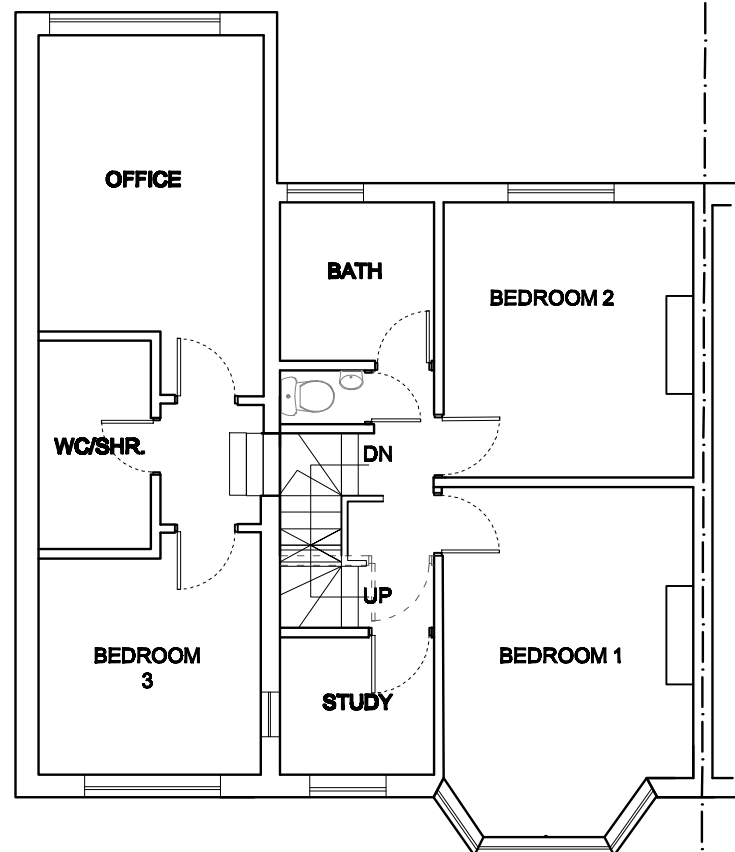

PROPOSED FIRST FLOOR PLAN

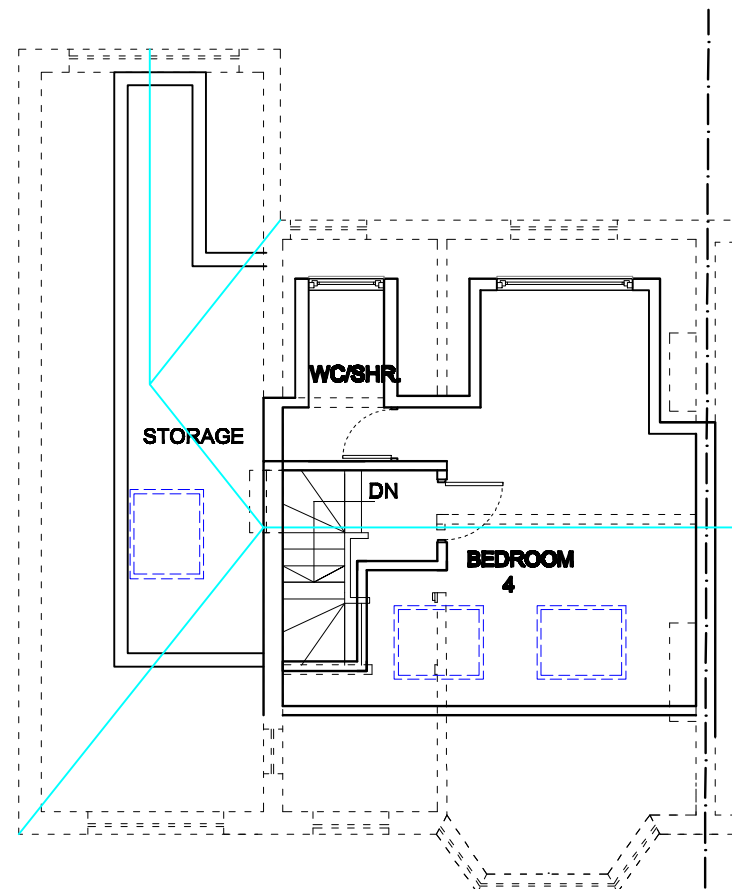

PROPOSED LOFT PLAN

Rev.No	DATE	REV. NOTE
CAD REF		

Project Title		
Loft Conversion with Rear Dormer		
Layout Name		
FLOOR PLANS		
Client	Mr. Tahir Awan	
Site	40 Acacia Avenue, Hayes Middlesex, UB3 2ND.	
Drawn By		Designed By
LT		SA
Drawing No		Revision No
40AA/01		00
Compass	Date	Scale
	06 SEP 23	1:100
	Project No	Sheet No
		-
HEAD OFFICE :		
S A Design & Management		
asud_ahmed67@outlook.com		
Phone :		
0044 7930690404		
THIS DRAWING IS A COPYRIGHT OF S.A DESIGN & MANAGEMENT AND MUST NOT BE DUPLICATED OR REPRODUCED WITHOUT PERMISSION FROM THE DESIGNER.		