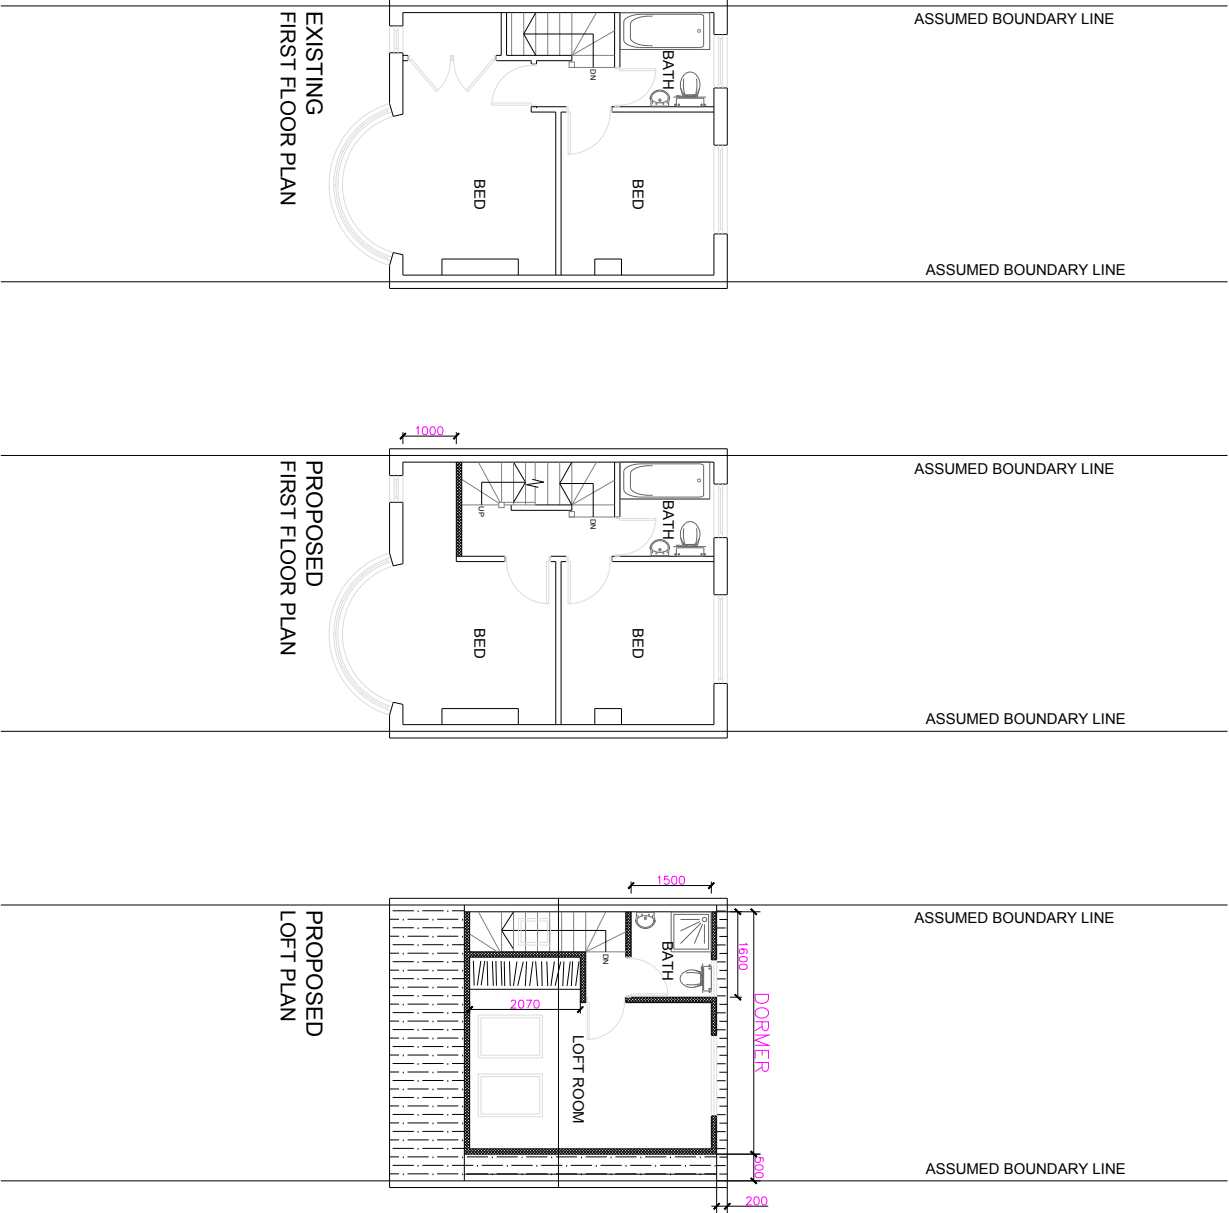


HB PLANNING SERVICES
EMAIL: INFO@HBPLANNINGSERVICES.CO.UK
CONTACT: 02038539648

Project
33 Cottingham Chase, HA4 0BZ

Drawing:


Existing Floor Plans

Number:


2021/010/01

Date:


October 2021

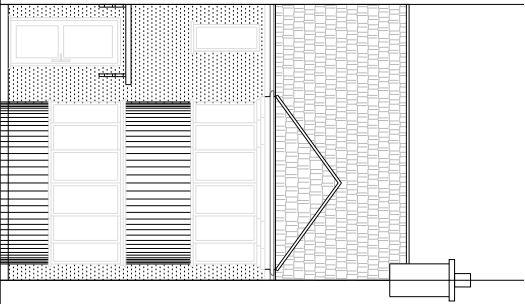


EXISTING
FRONT ELEVATION

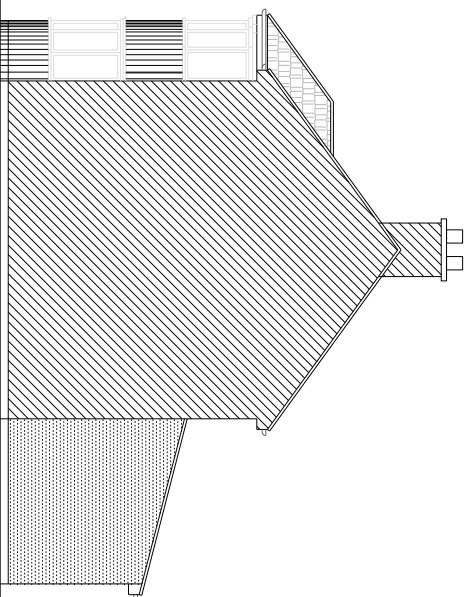


EXISTING
SIDE ELEVATION-1

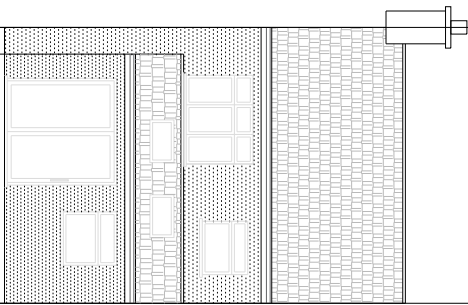

EXISTING
REAR ELEVATION

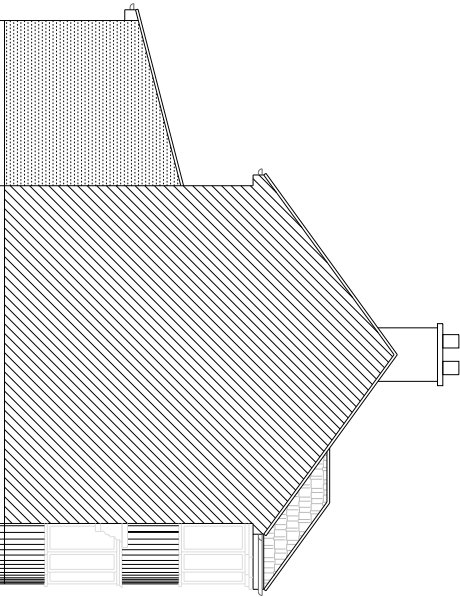

EXISTING
SIDE ELEVATION-2

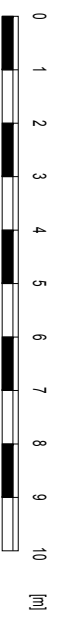

Scale bar 1:100 @ A3

HB PLANNING SERVICES
EMAIL: INFO@HBPLANNINGSERVICES.CO.UK
CONTACT: 02038539648


Project
33 Cottingham Chase, HA4 0BZ

Drawing:
Existing Elevations

Number:
2021/010/02

Date:
October 2021

PROPOSED ROOF LIGHTS NOT TO PROTRUDE
MORE THAN 150MM FROM THE PLANE OF THE
SLOPE OF THE ORIGINAL ROOF

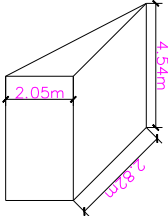

PROPOSED DORMER VOLUME = $\frac{1}{2}$ (LENGTH x DEPTH x HEIGHT)

$\frac{1}{2}$ (1.2 x D2 x H2)


$\frac{1}{2}$ (4.54 x 2.82 x 2.05)

13.12m³


V - VOLUME

13.12m³ < 40m³

TOTAL VOLUME V

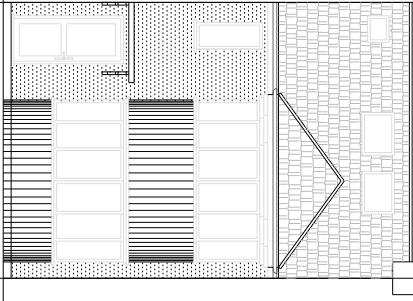

PROPOSED
FRONT ELEVATION

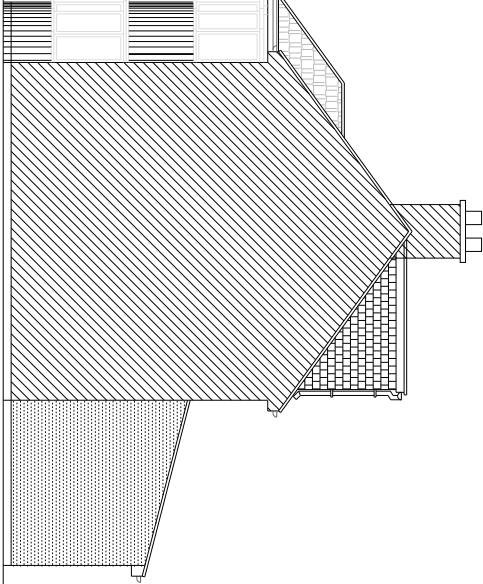

PROPOSED
SIDE ELEVATION-1

PROPOSED MATERIAL

WALLS : BRICKS OR BLOCKS &


RENDER FACING TO MATCH EXISTING

ROOF : TILES MATCH TO EXISTING


WINDOWS : UPVC DOUBLE GLAZED WINDOWS

DOORS : UPVC DOUBLE GLAZED DOOR


ALL FINISHES TO MATCH EXISTING.

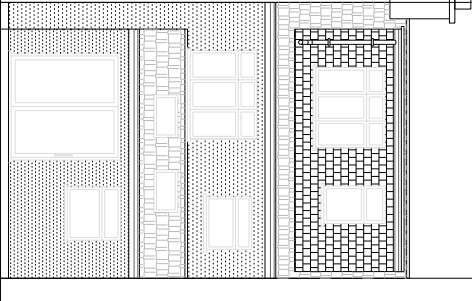

PROPOSED
REAR ELEVATION

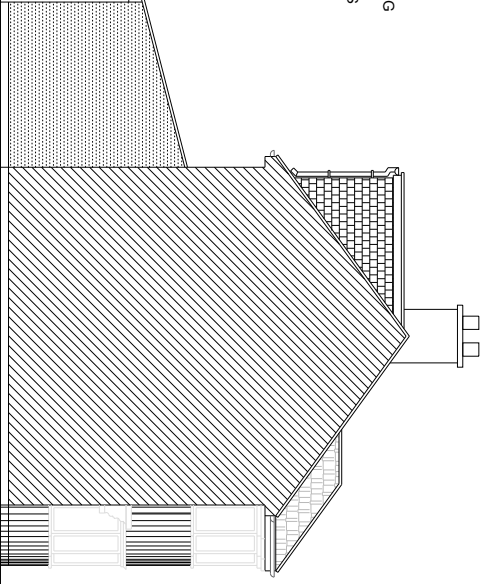

PROPOSED
SIDE ELEVATION-2

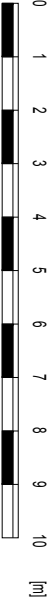

Scale bar 1:100 @ A3




HB PLANNING SERVICES
EMAIL: INFO@HBPLANNINGSERVICES.CO.UK
CONTACT: 02038539648

Project
33 Cottingham Chase, HA4 0BZ

Drawing:
Proposed Elevations

Number:
2021/010/03

Date:
October 2021

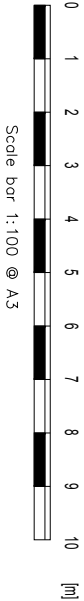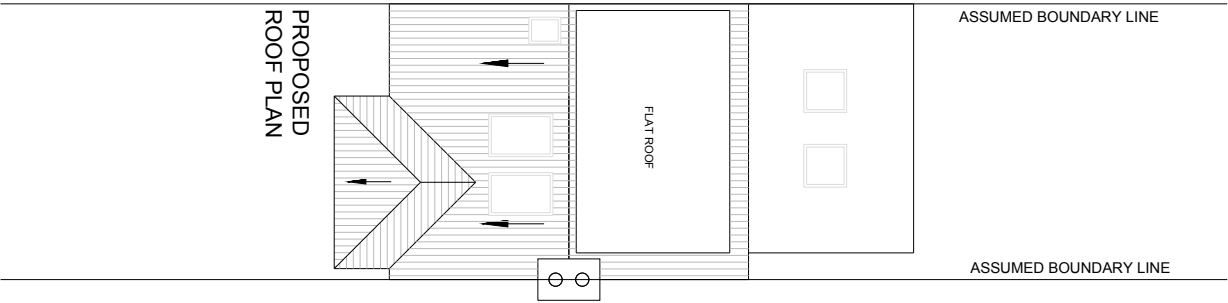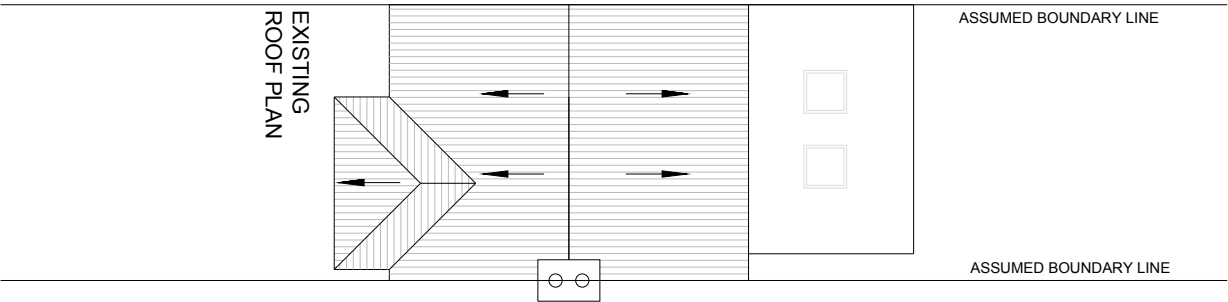

HB PLANNING SERVICES
EMAIL: INFO@HBPLANNINGSERVICES.CO.UK
CONTACT: 02038539648

Scale 1:500 @ A3

Project
33 Cottingham Chase, HA4 0BZ

Drawing:


Existing and Proposed Roof Plan

Number:

2021/010/04

Date:

October 2021

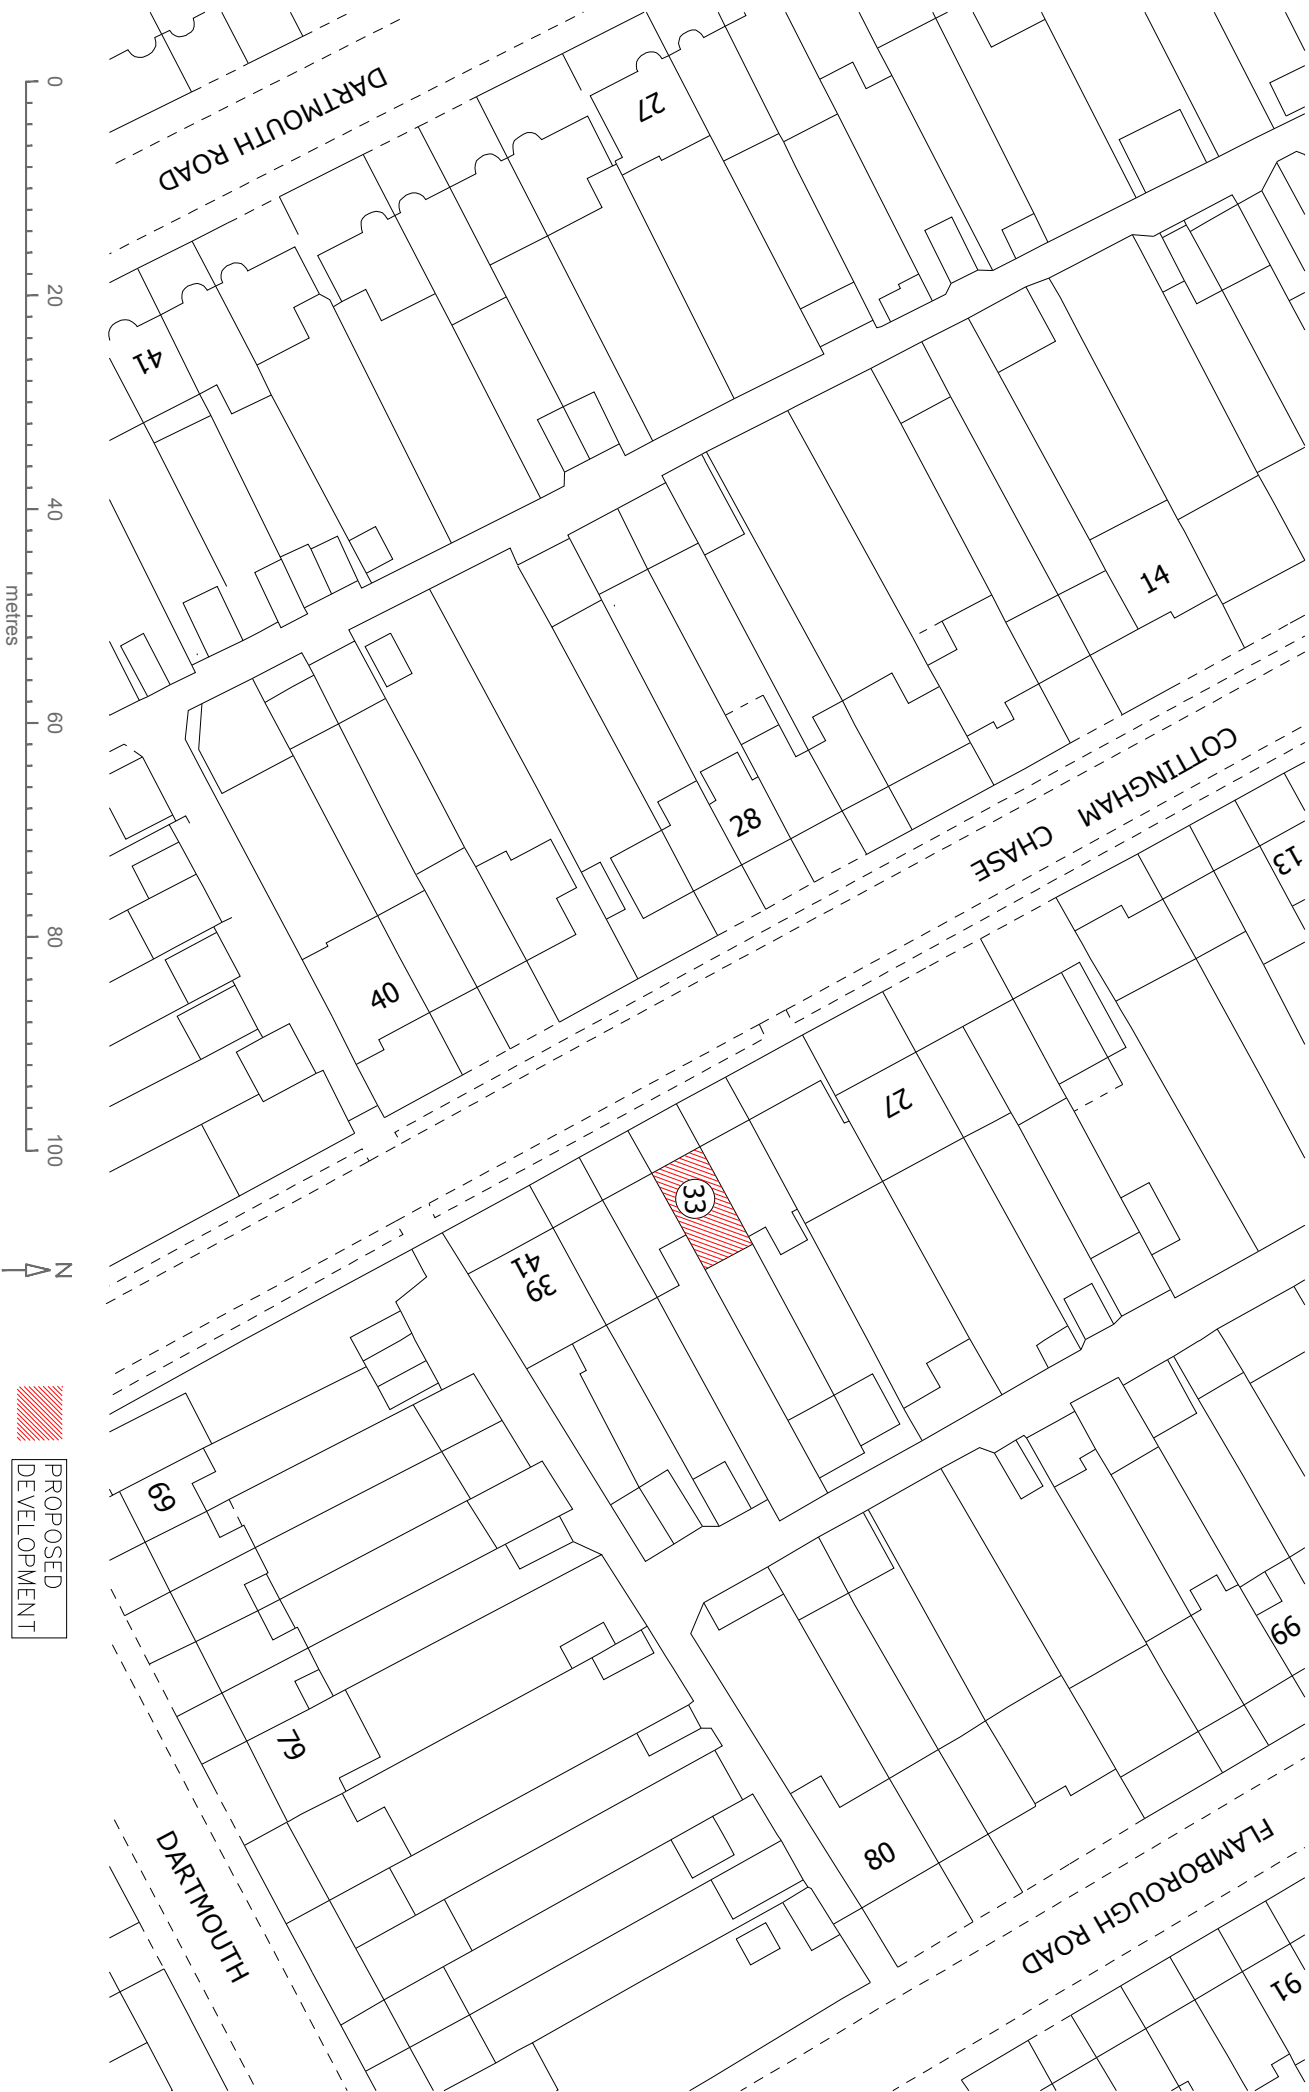

HB PLANNING SERVICES
EMAIL: INFO@HBPLANNINGSERVICES.CO.UK
CONTACT: 02038539648


Scale 1:500 @ A3

Project
33 Cottenham Chase, HA4 0BZ

Drawing:
Block Plan


Number:
2021/010/05

Date:
October 2021

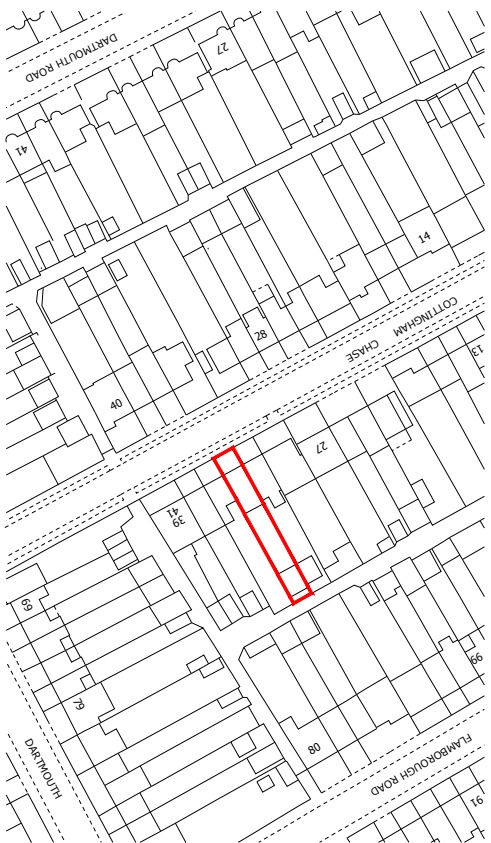

LOCATION PLAN

1 : 1250

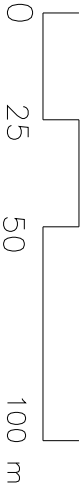

HB PLANNING SERVICES
EMAIL: INFO@HBPLANNINGSERVICES.CO.UK
CONTACT: 02038539648

Project
33 Cottingham Chase, HA4 0BZ

Drawing:
Site Location Plan

Number:
2021/010/06

Scale 1:1250 @ A3

Date:
October 2021