


N
Indicative

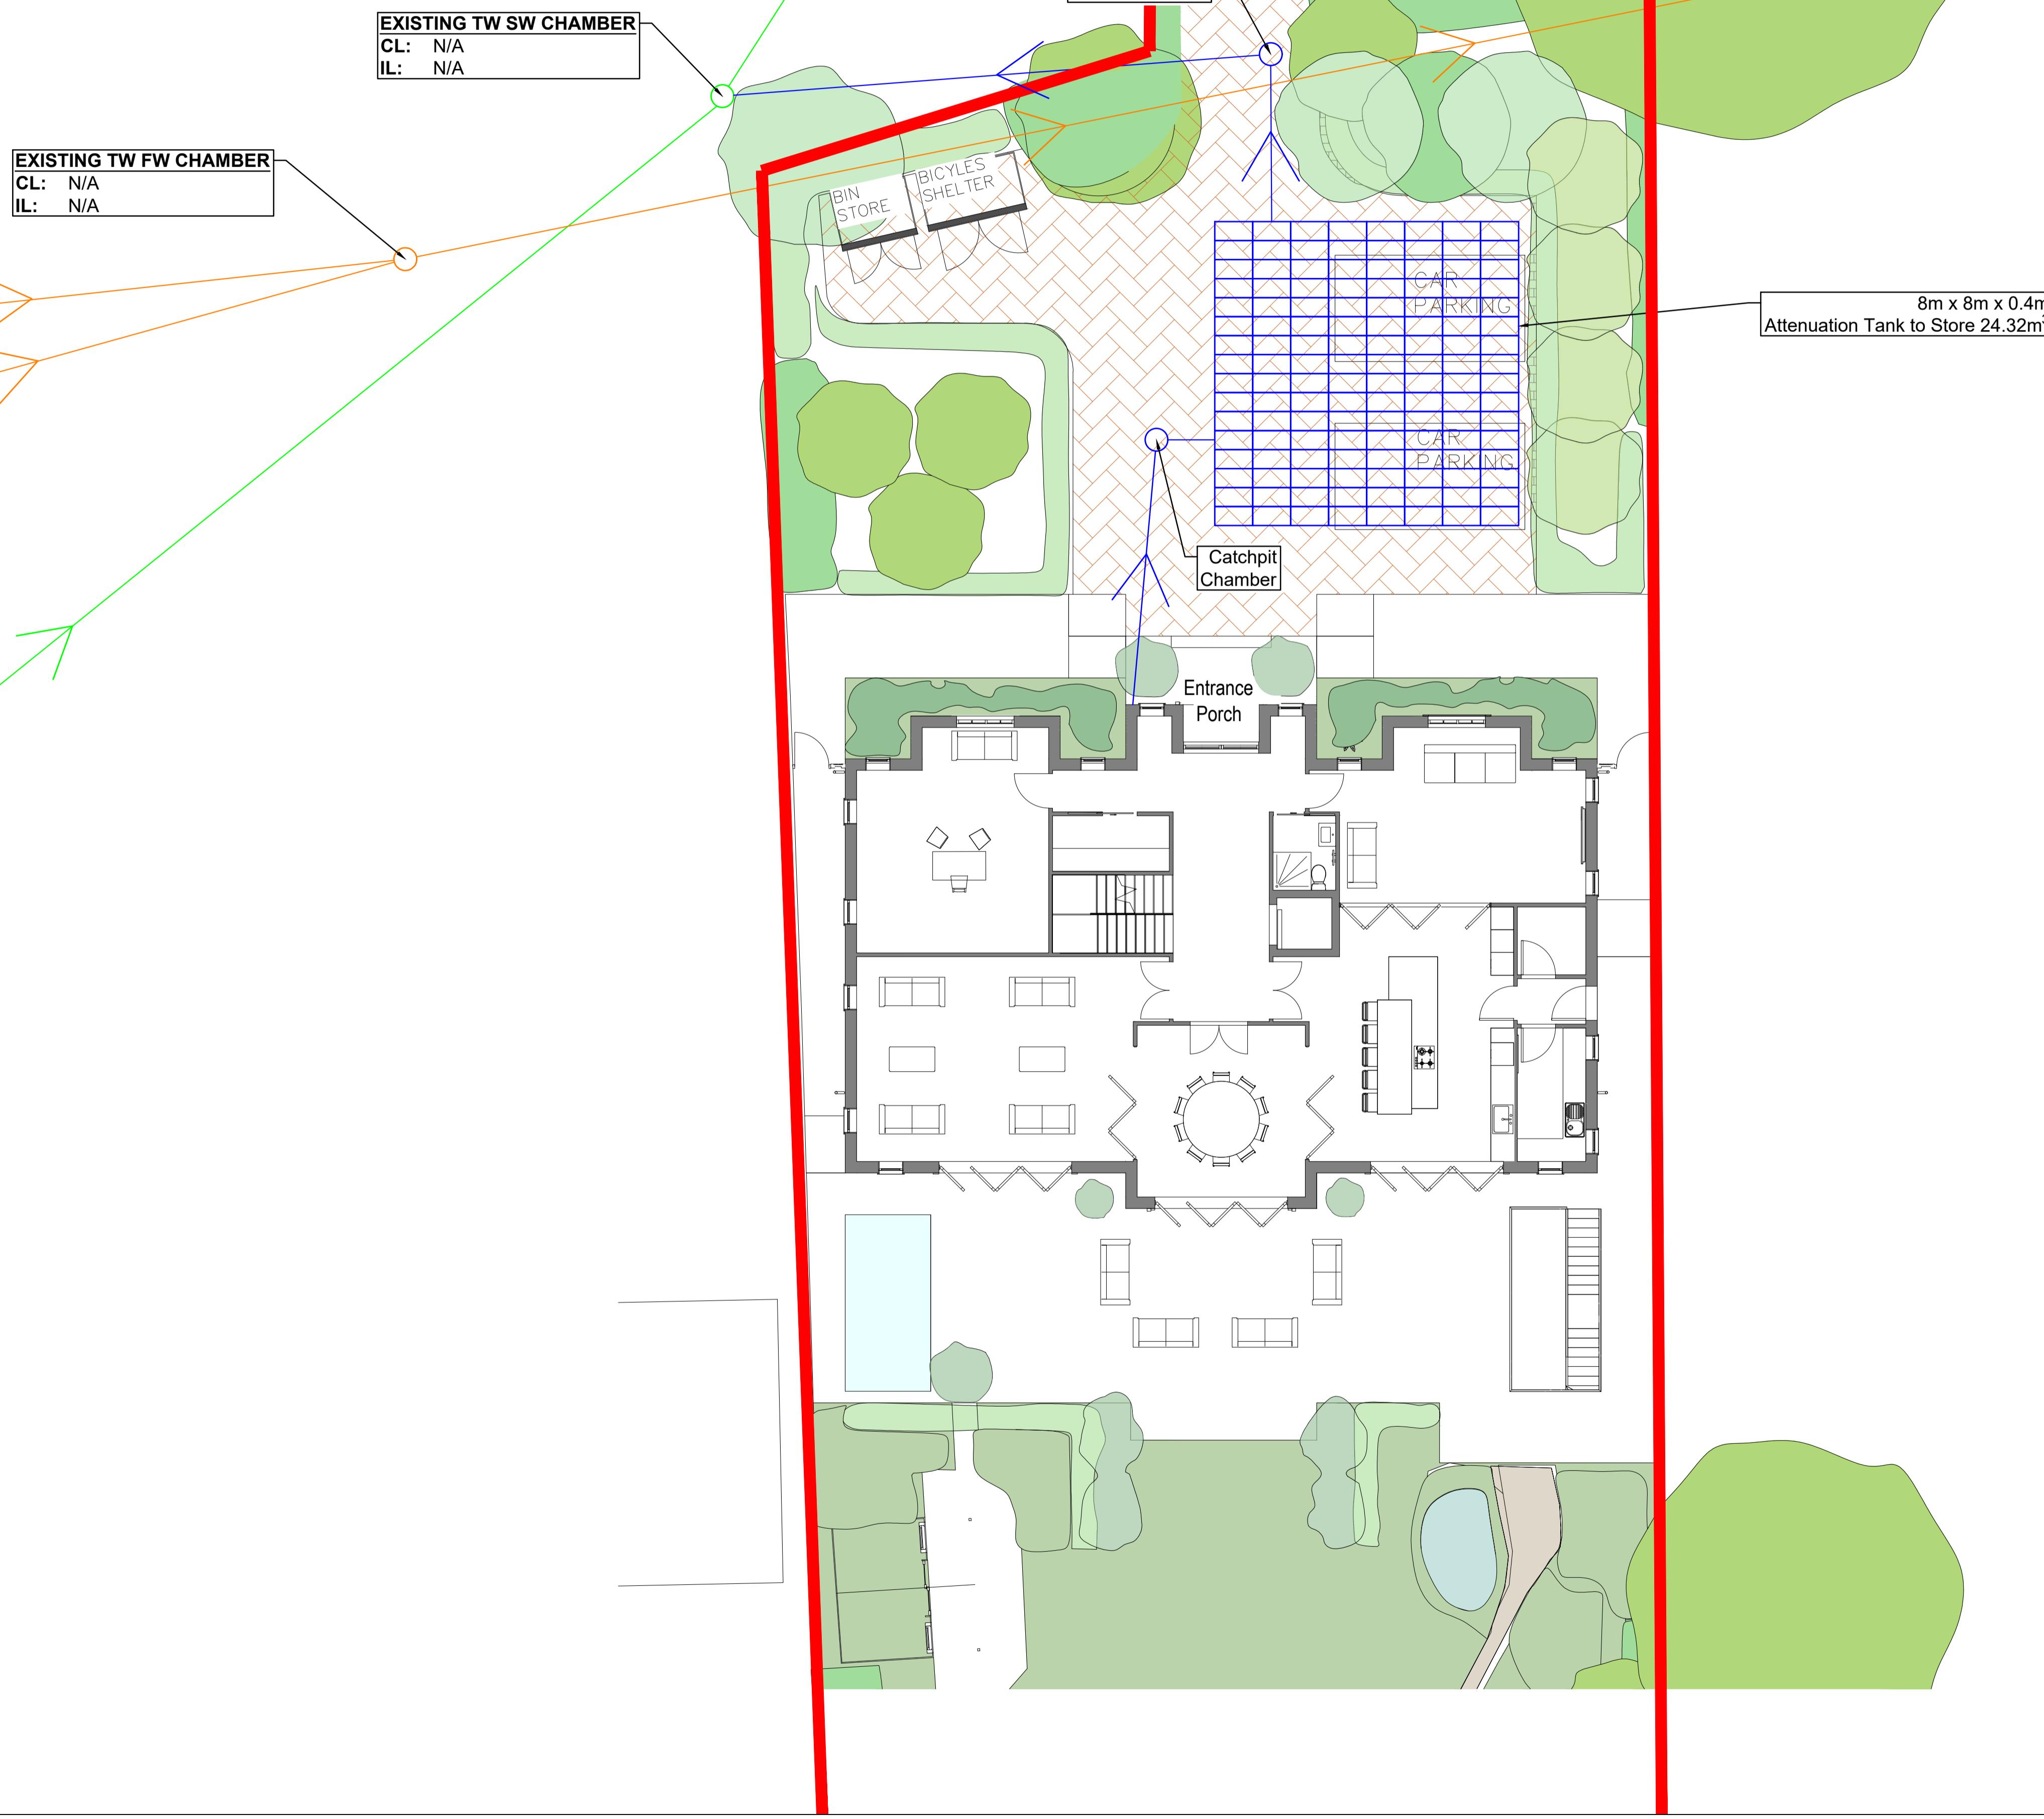

DRAWING TO BE PRINTED IN COLOUR.

KEY:

- Proposed Permeable Paving
- Surface Water UPVC Pipes
- Foul Water Pipe
- Surface Water Pipe

NOT FOR CONSTRUCTION


IMPORTANT
DRAWING MUST BE PRINTED IN COLOUR.
NO DEVIATION MAY BE MADE FROM THE CONTENTS OF THIS DRAWING WITHOUT
PRIOR PERMISSION FROM THE ENGINEER.
THIS DRAWING IS TO BE REMOVED FROM CURRENCY IMMEDIATELY AFTER
A REVISED EDITION HAS BEEN ISSUED.
ALL RIGHTS DESCRIBED IN CHAPTER IV OF THE COPYRIGHT DESIGN ACTS 1988
HAVE BEEN GENERALLY ASSERTED.

REV	DATE	DRAWN	DESCRIPTION	CHECK	APPR.
B	06-03-25	M.HAM	Updated Layout.	S.L	S.L

47 Sweetcroft Lane, Hillingdon, UB10 9LE

SuDS Layout & Location Plan

Kiran Textiles Group Ltd

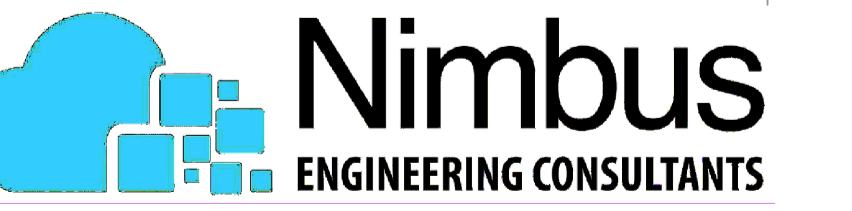 **Nimbus**
ENGINEERING CONSULTANTS

S.L	06-03-25	S.L	06-03-25
M.HAM	1:100	C3407-01	B
19-02-25	A1		