





EXISTING FRONT ELEVATION

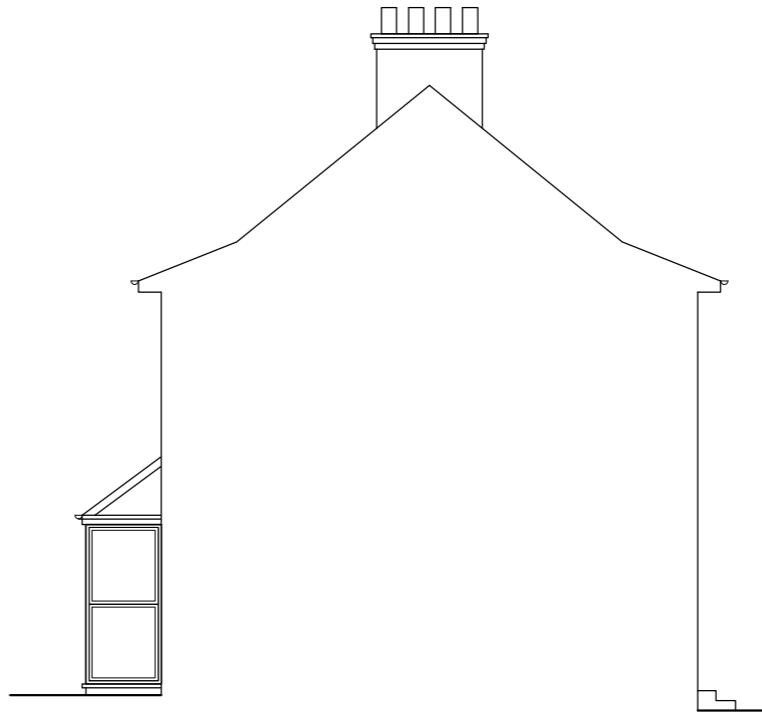

EXISTING SIDE ELEVATION



PROPOSED FRONT ELEVATION

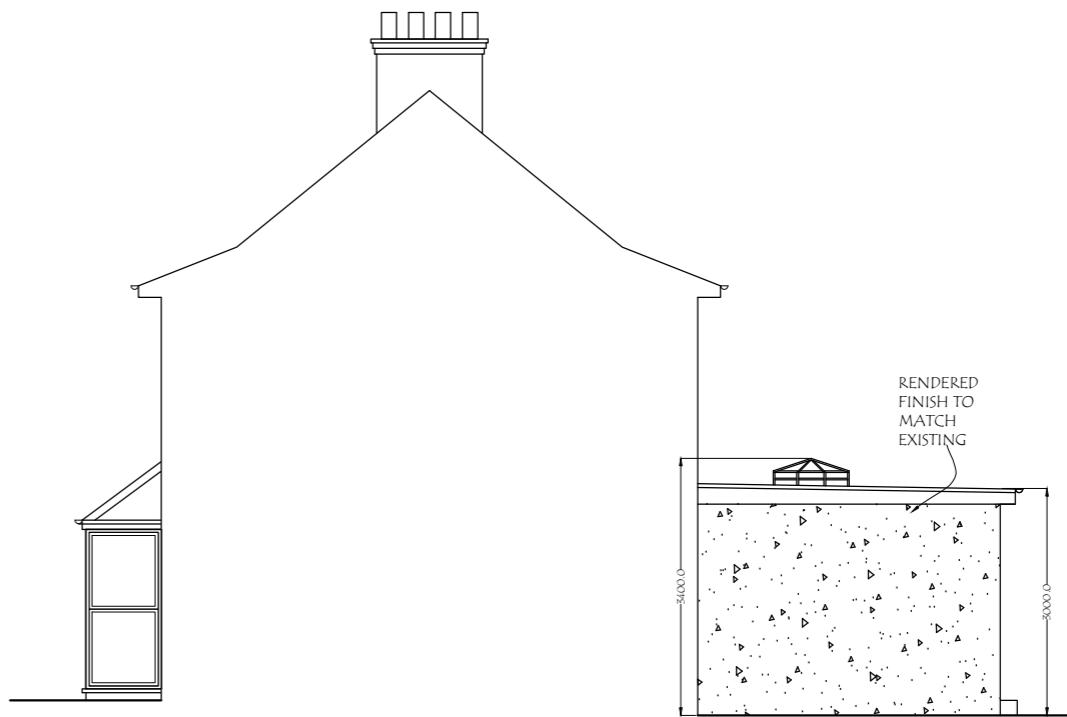

PROPOSED SIDE ELEVATION

Materials used in any exterior work to be of a similar appearance to those used in the construction of the exterior of the existing dwelling house.



25, Greenbank Avenue, Wembley, HA0 2TF.
Email : planningdesigns@hotmail.com
Tel : 07940961010

ADDRESS:
29, DORSET AVENUE,
HAYES, UB4 8NS.

DRAWING TITLE: EXISTING/PROPOSED ELEVATIONS
DRG. NO. - 02

DATE: 28/11/2023
REV: _____
SCALE - 1: 100
DRG. PAPER SIZE: A3


0M 1M 2M 3M 4M 5M 6M 7M 8M 9M 10M




EXISTING REAR ELEVATION



EXISTING SIDE ELEVATION

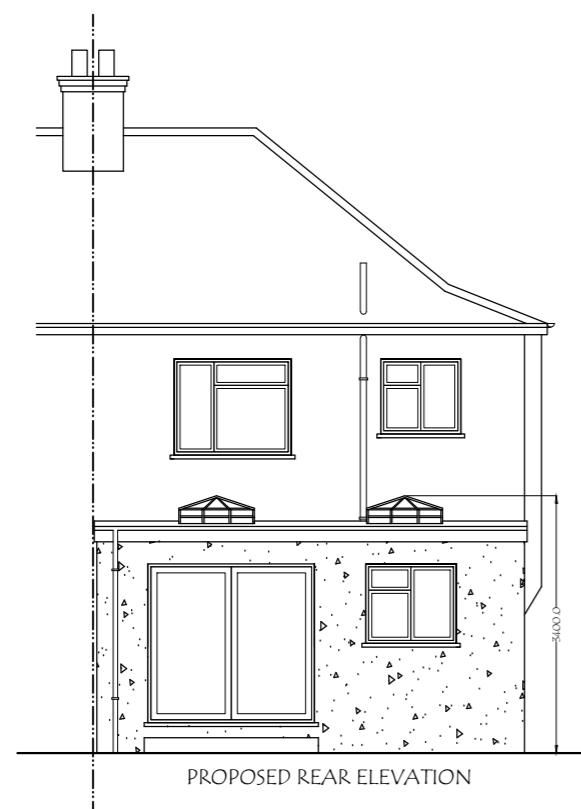

PROPOSED REAR ELEVATION

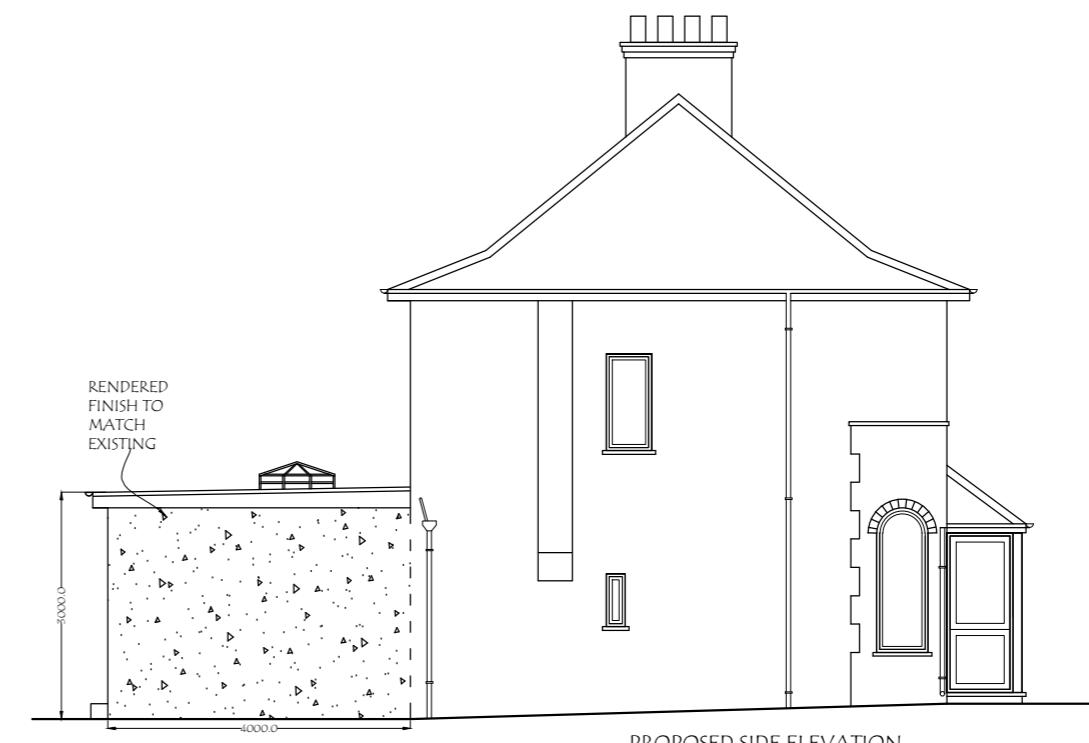

PROPOSED SIDE ELEVATION

Materials used in any exterior work to be of a similar appearance to those used in the construction of the exterior of the existing dwelling house.




25, Greenbank Avenue, Wembley, HA0 2TF.
Email : planningdesigns@hotmail.com
Tel : 07940961010

ADDRESS:
29, DORSET AVENUE,
HAYES, UB4 8NS.

DRAWING TITLE: EXISTING/PROPOSED ELEVATIONS
DRG. NO. - 03

DATE: 28/11/2023
REV: _____
SCALE - 1: 100
DRG. PAPER SIZE: A3

0M 1M 2M 3M 4M 5M 6M 7M 8M 9M 10M

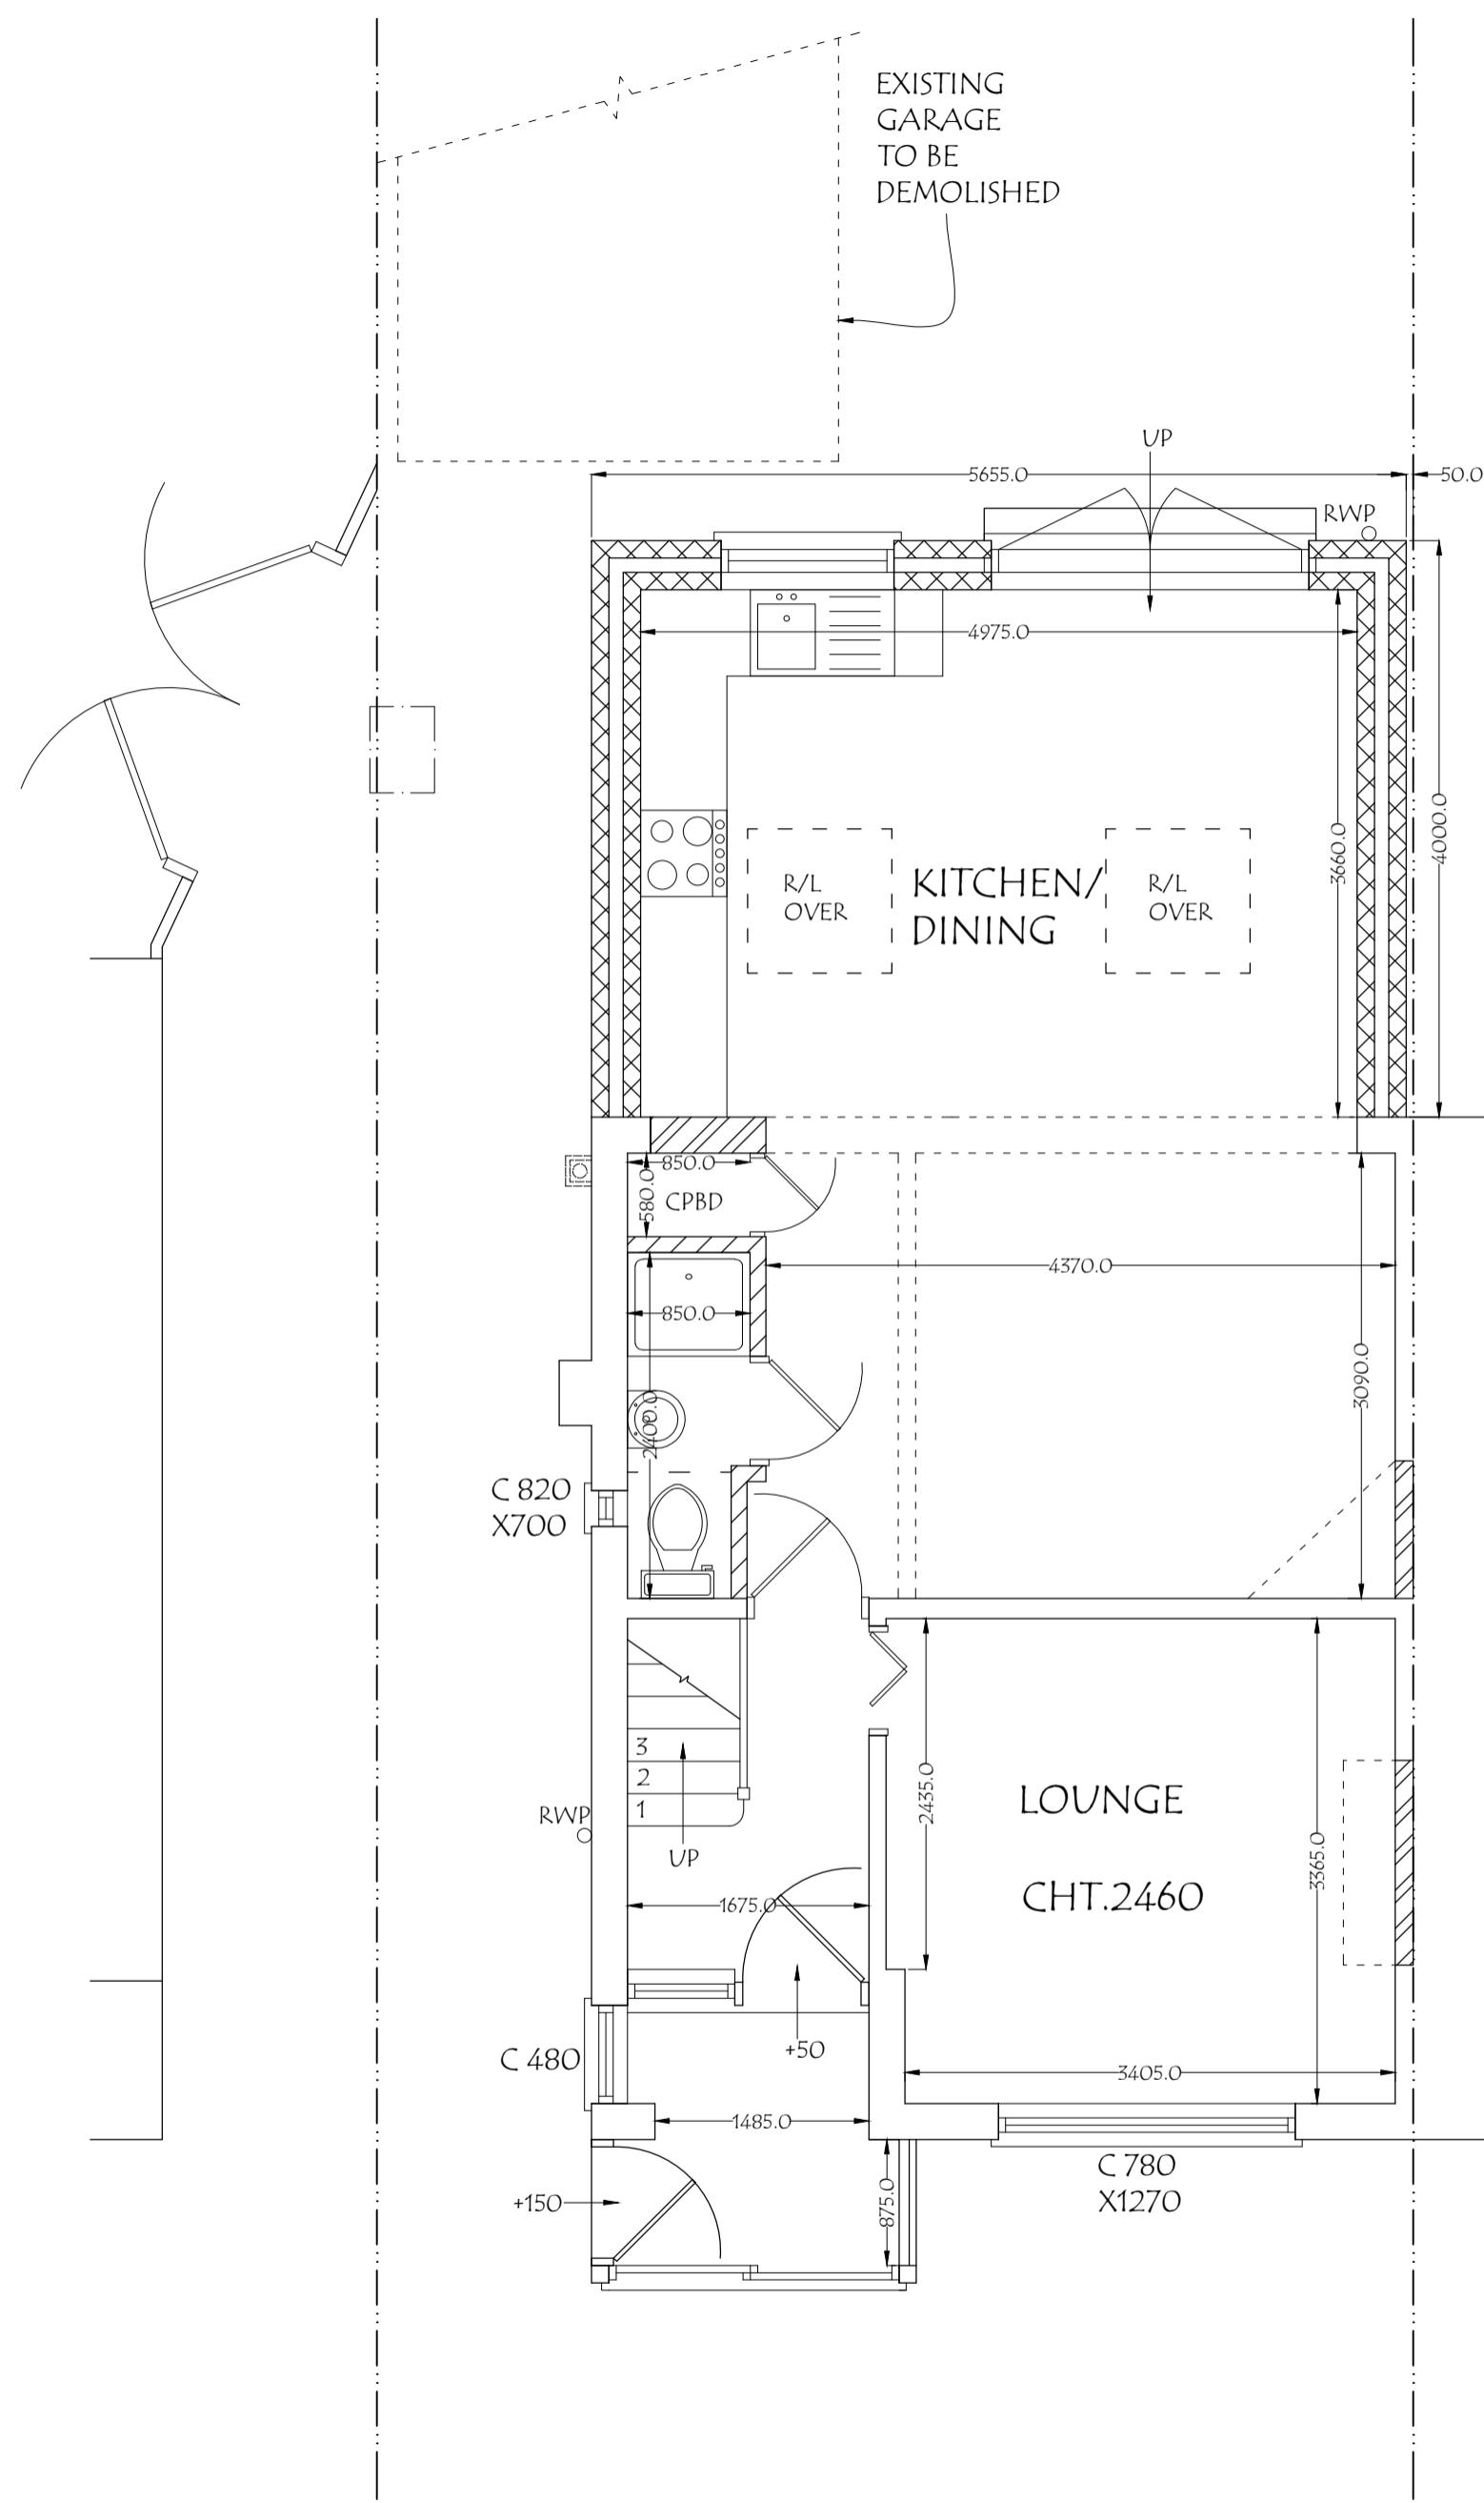

0M 1M 2M 3M 4M 5M 6M 7M 8M 9M 10M

