



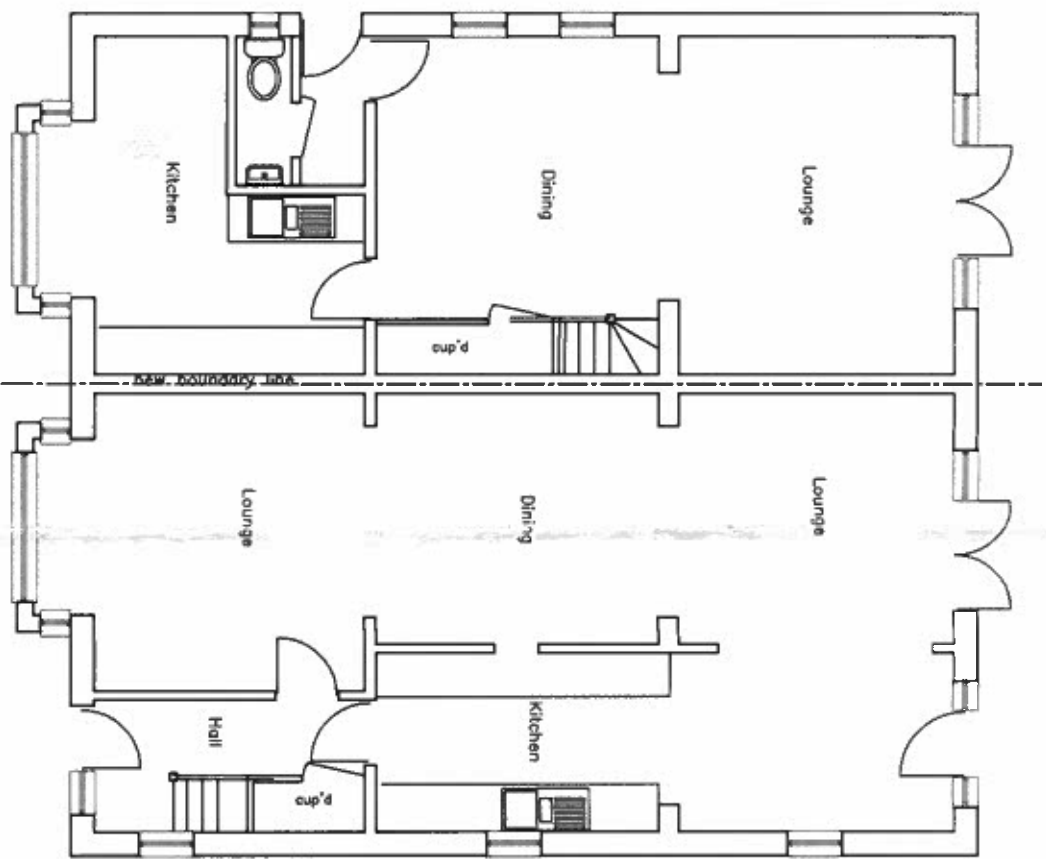

GIA= 102M²/₂
London Plan 2021

GIA= 132.6M²/₂
London Plan 2021

Ground floor plan proposed 1:100

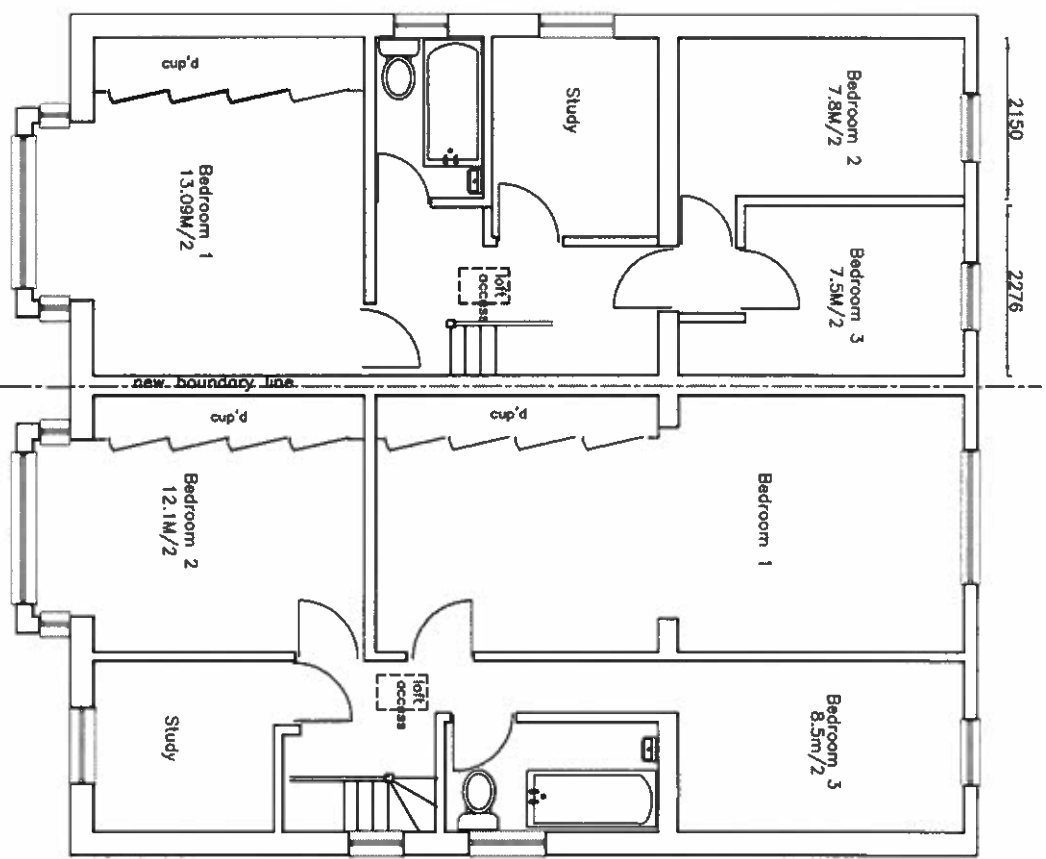


First floor plan proposed 1:100


NOTE:
New rooms have been designed to
London Plan 2021 policy D6 P125/126
Storage in loft in excess 3M²/₂
GIA complies

FOR B'REGS PURPOSES ONLY

ADDRESS			
100 Blossom Way			
West Droyton			
UB7 9HG			
DRAWING TITLE			
Plans / elevations proposed			
PROPOSAL			
convert into 2 semi-detached			
SCALE	DATE	REV	
1:100	Aug 22		
DRAWING NUMBER			
L.02			

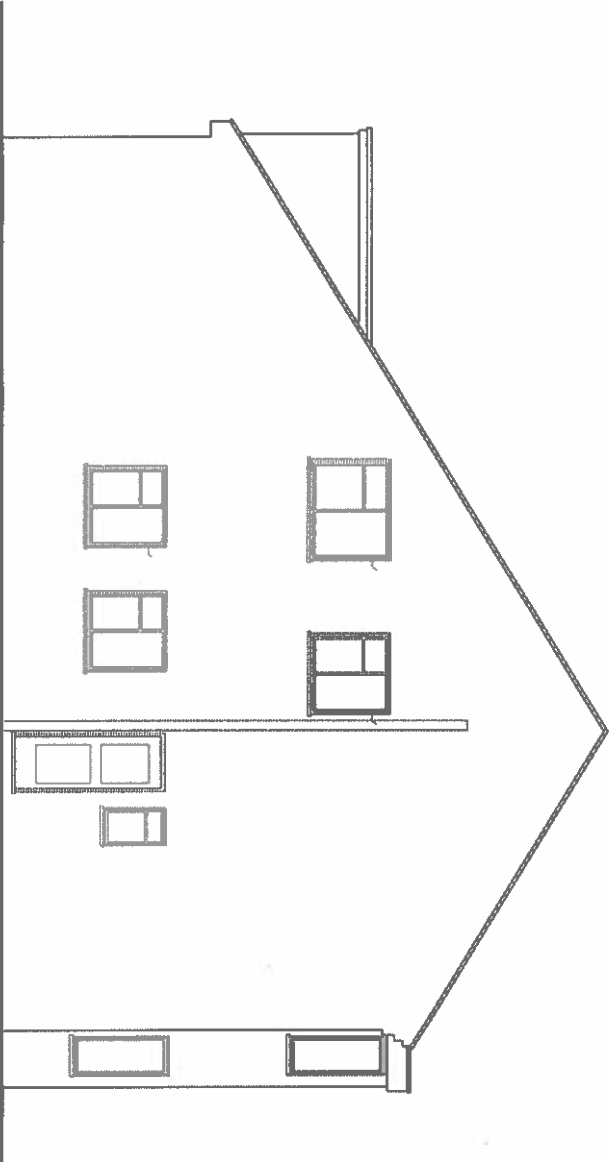

Side elevation 1:100

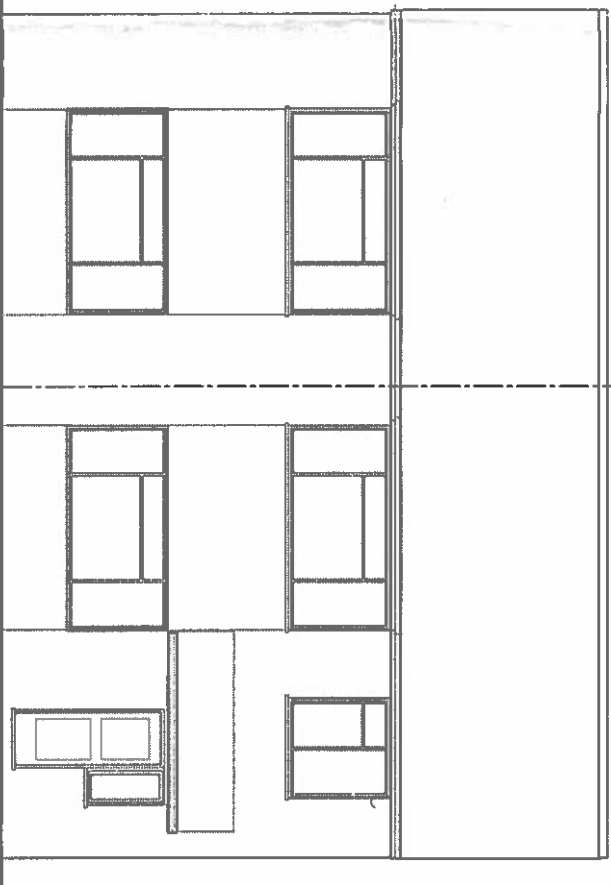

Front elevation 1:100