


KEY PLAN  
SCALE 1:500


KEY

EXTENT OF PROPOSED EXTERNAL GAS PIPEWORK

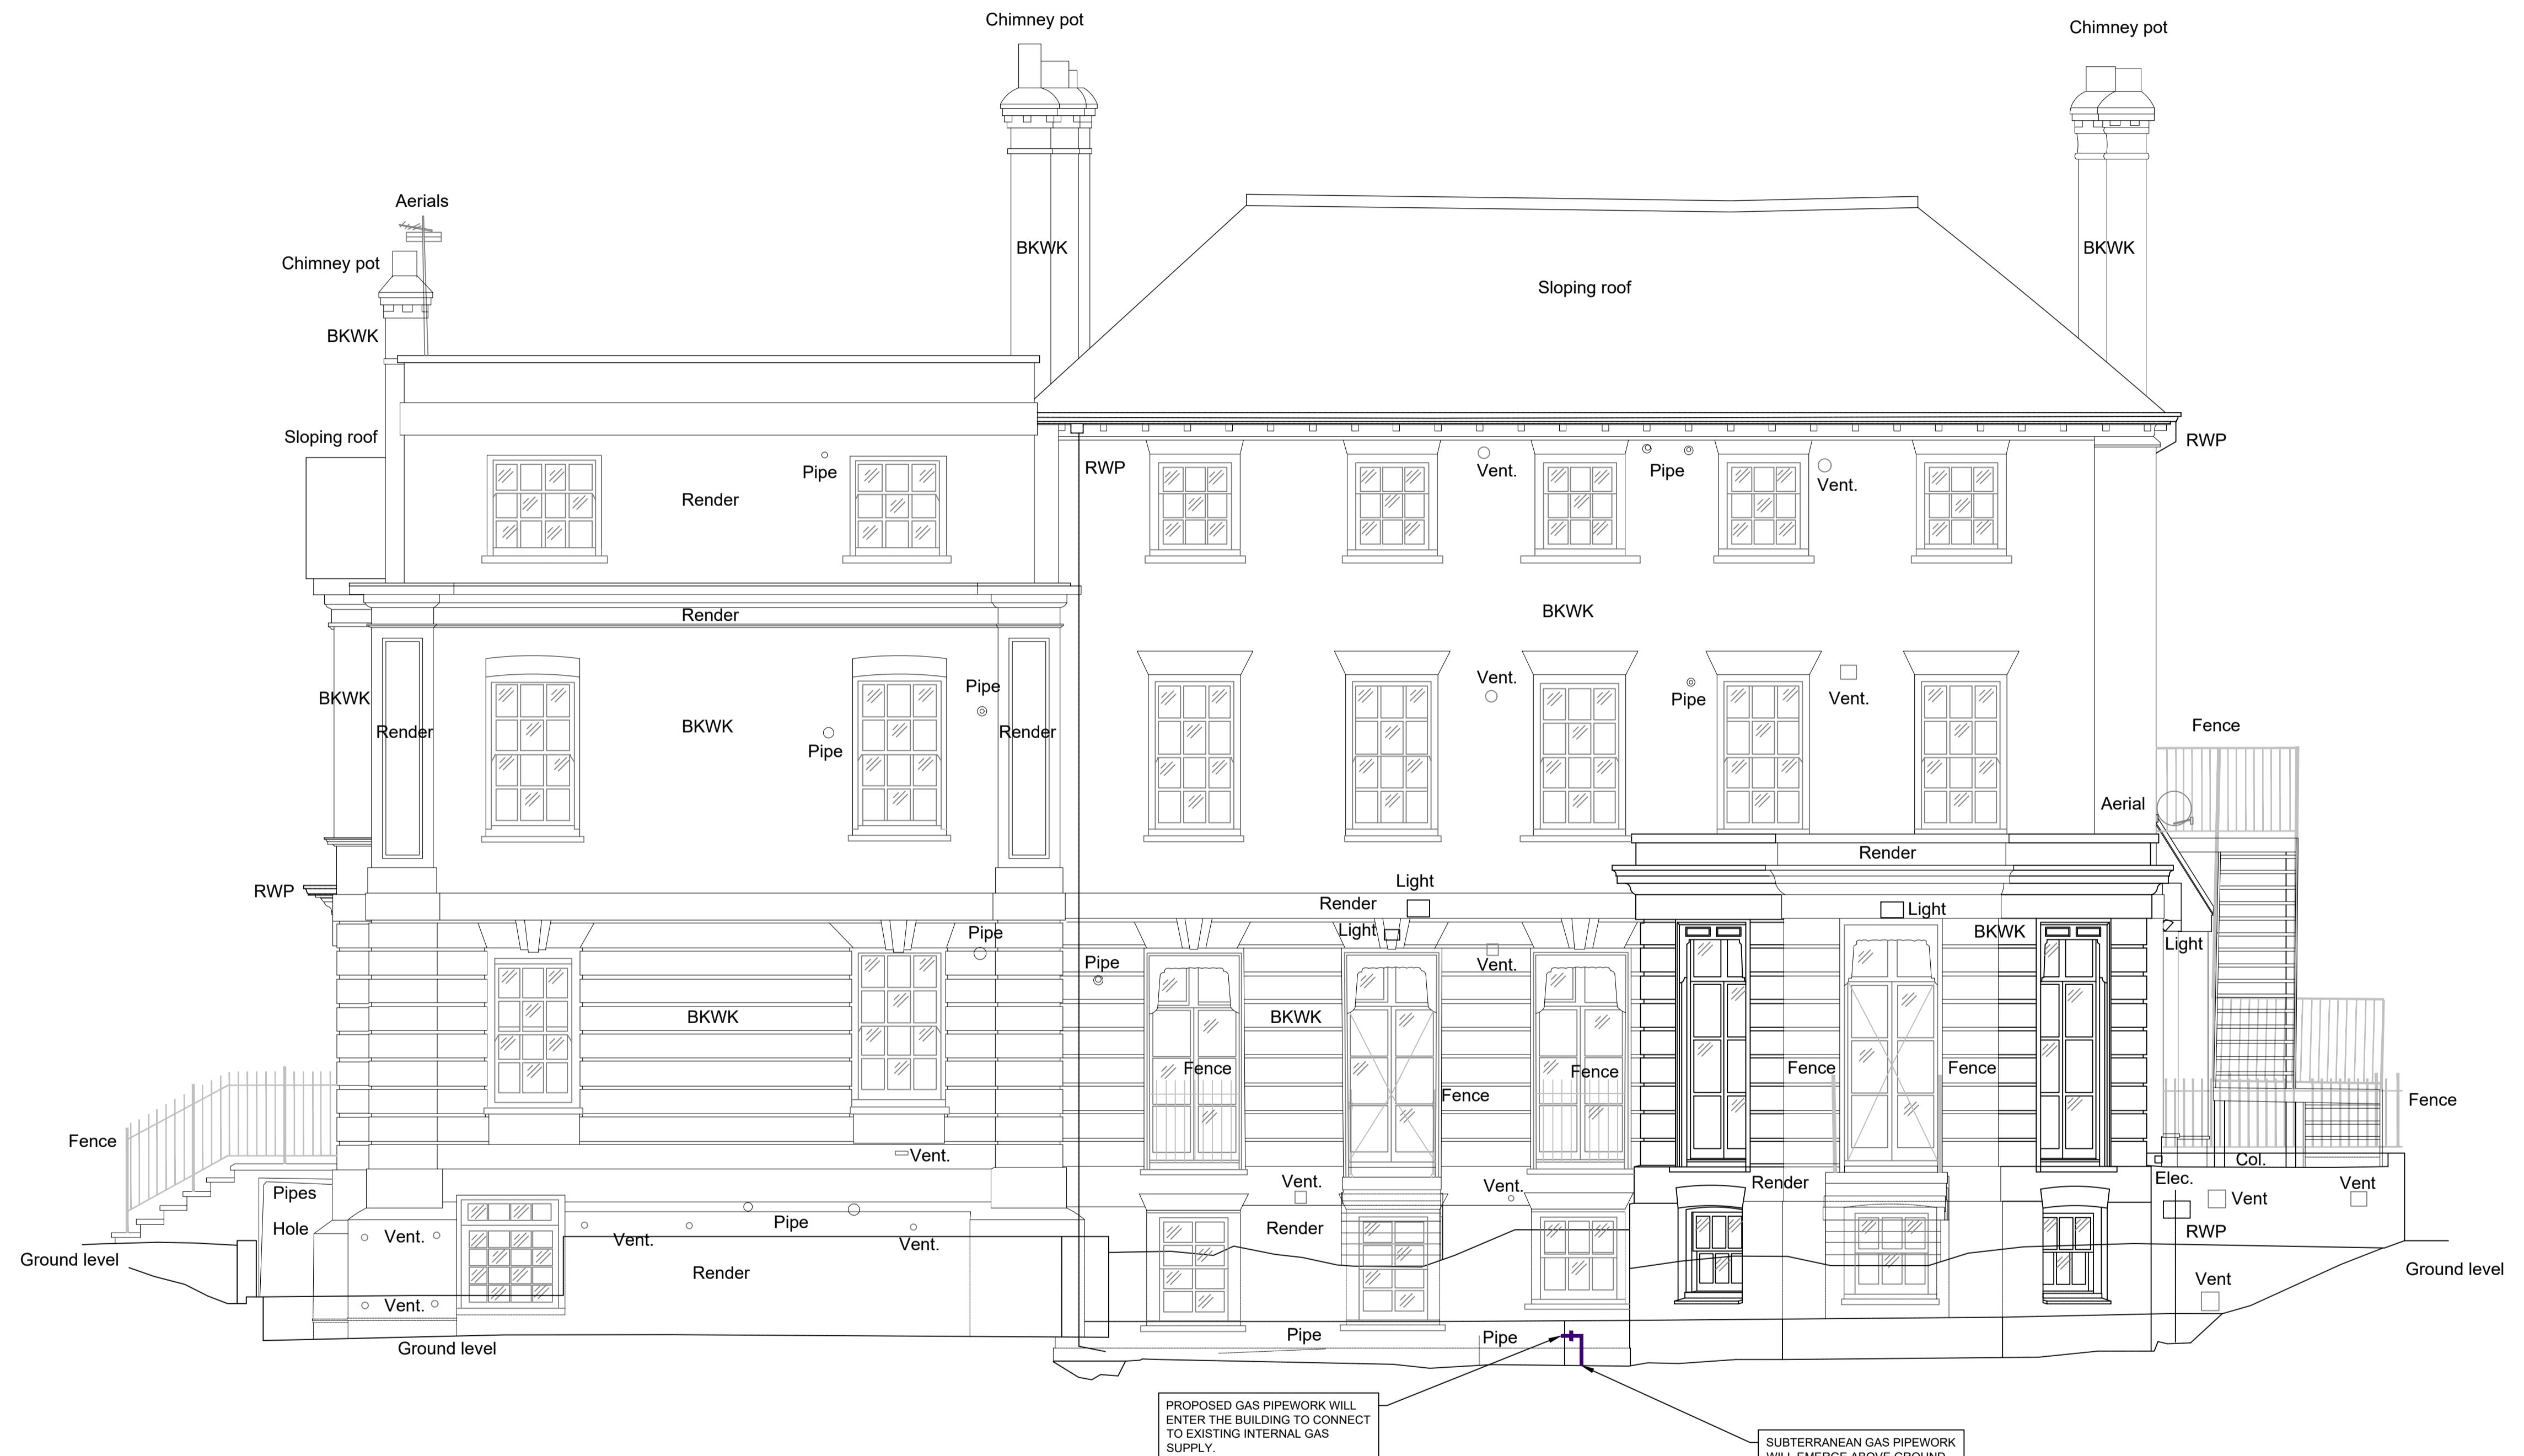

Datum 30.00m

### West Facing (Rear) Elevation

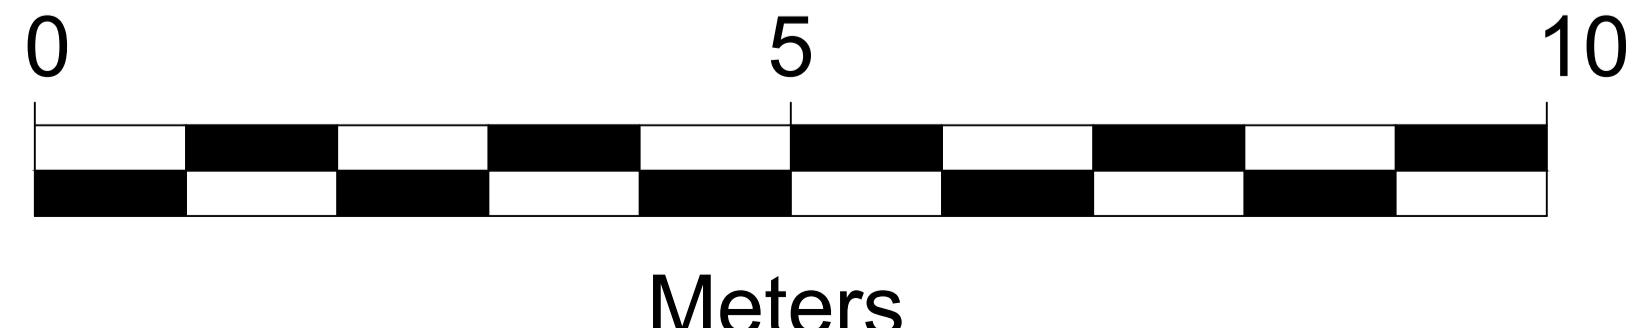

DRG No:	CA12849-005	REV:	P0
DRG SIZE:	A1	SCALE:	1:50
DRAWN BY:	LK	CHECKED BY:	SJ
STOKE ON TRENT TEL: 01782 270100 WWW.WARDELLARMSTRONG.COM			APPROVED BY: LG
<input checked="" type="checkbox"/> BIRMINGHAM <input type="checkbox"/> BOLTON <input type="checkbox"/> CARDIFF <input type="checkbox"/> CARLISLE <input type="checkbox"/> GLASGOW <input type="checkbox"/> LONDON <input type="checkbox"/> MANCHESTER <input type="checkbox"/> NEWCASTLE UPON TYNE <input type="checkbox"/> SHEFFIELD			
<b>wardell armstrong</b>			