


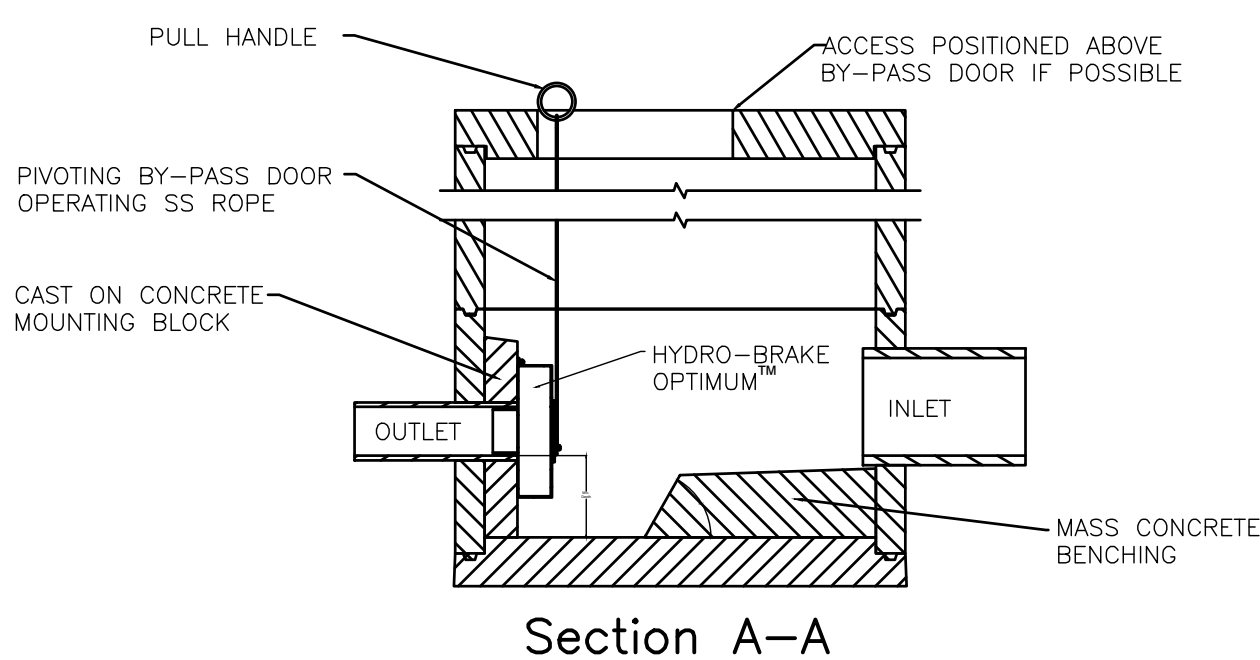
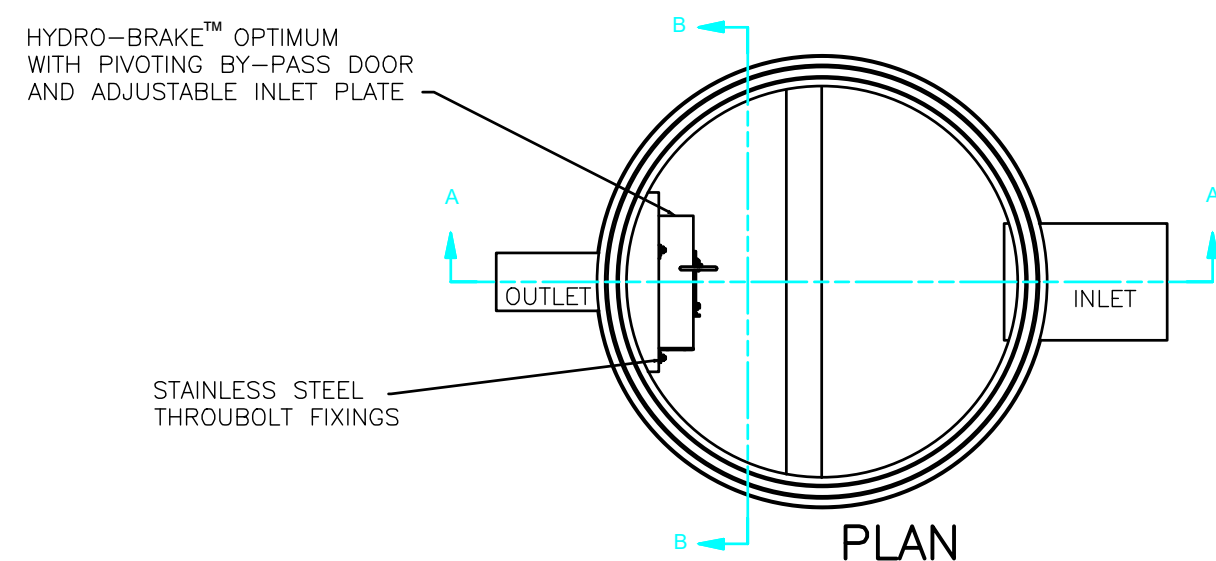
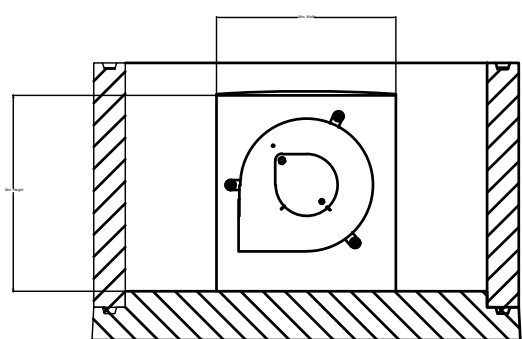


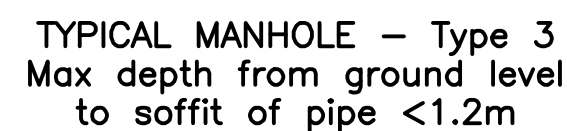



HYDROBRAKE MANHOLE

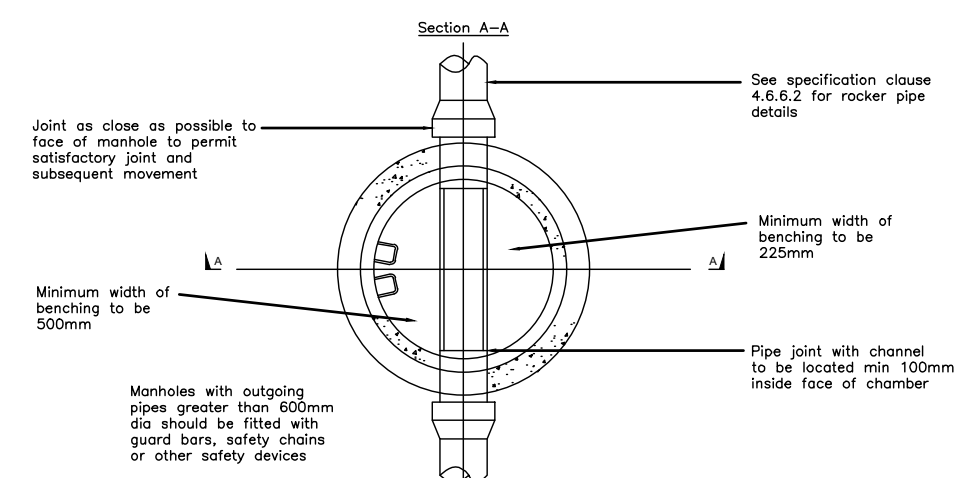


TYPICAL MANHOLE – Type 2
Max depth from ground level
to soffit of pipe 3.0m

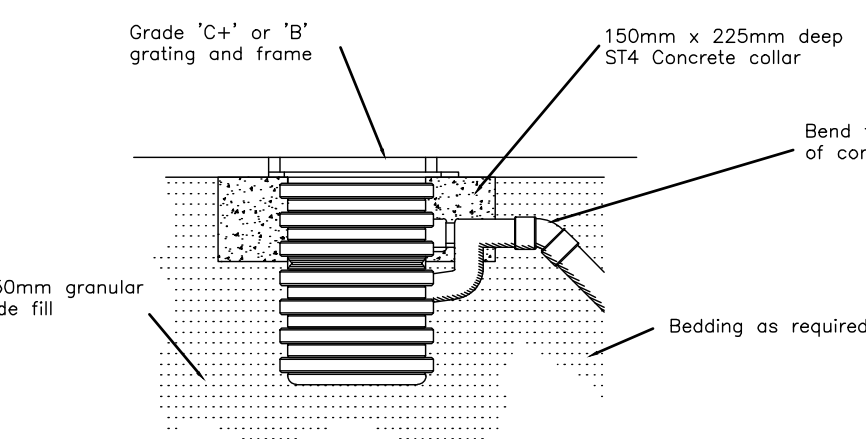







YARD GULLY DETAIL

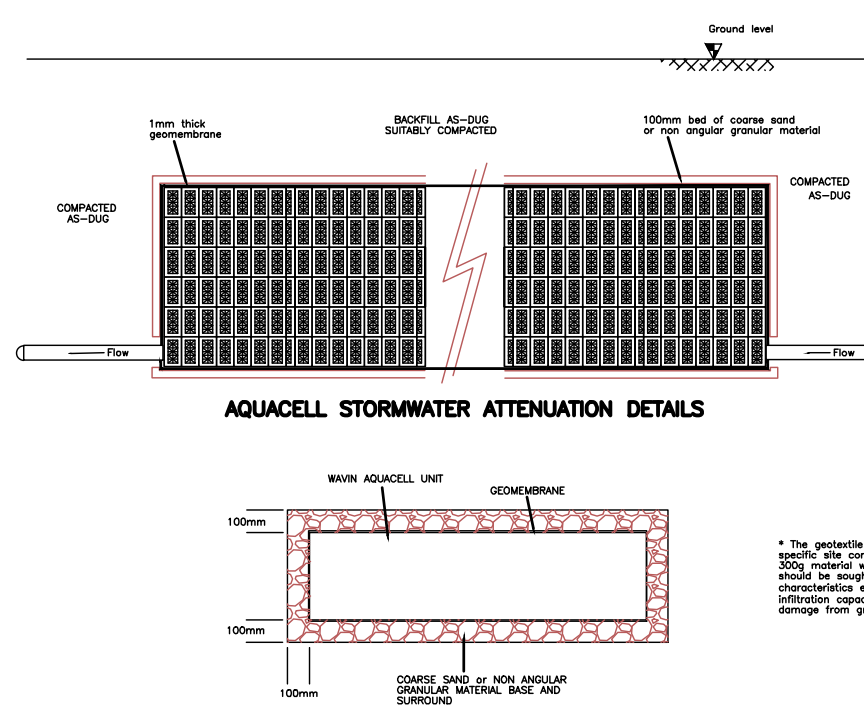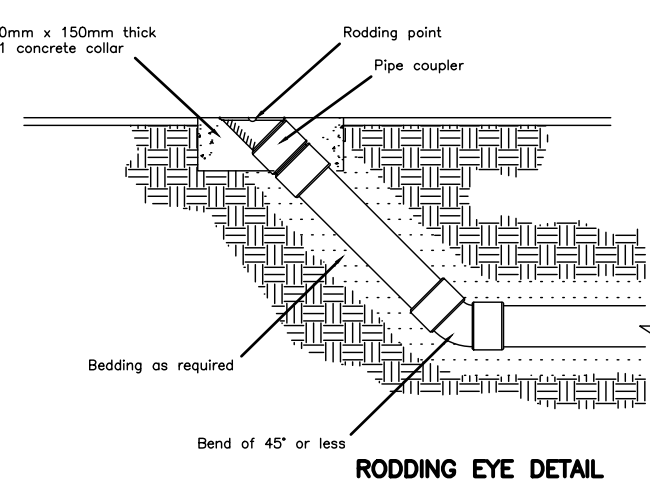

TYPE T
PIPE BEDDING IN VERGES
AND OTHER UNTRAFFICKED AREAS

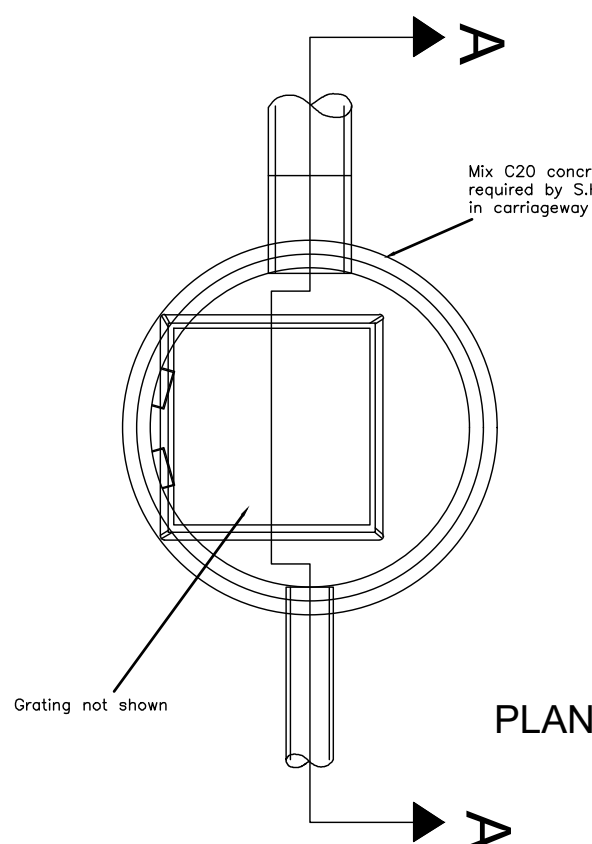

CATCHPIT DETAIL

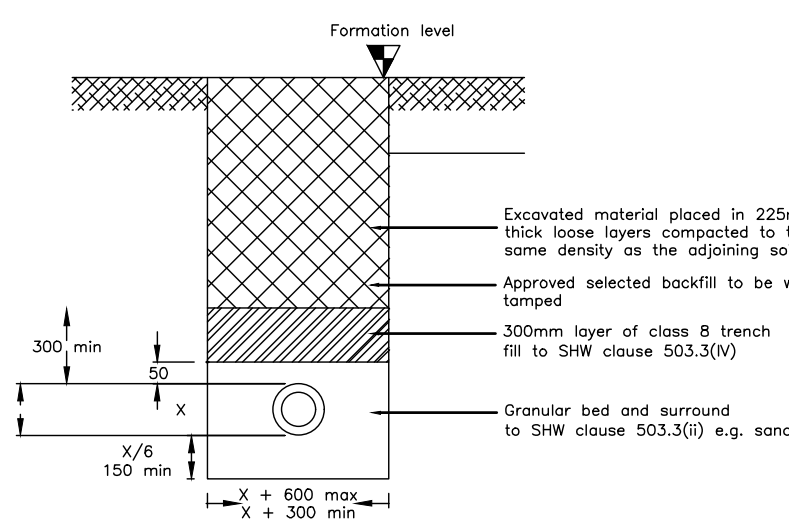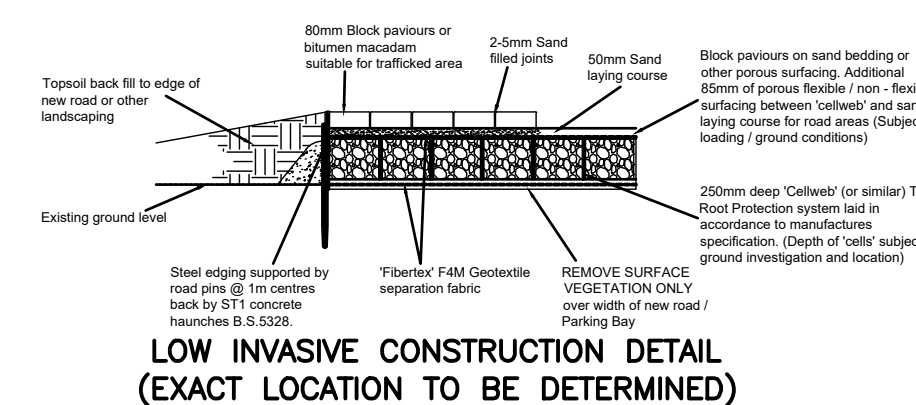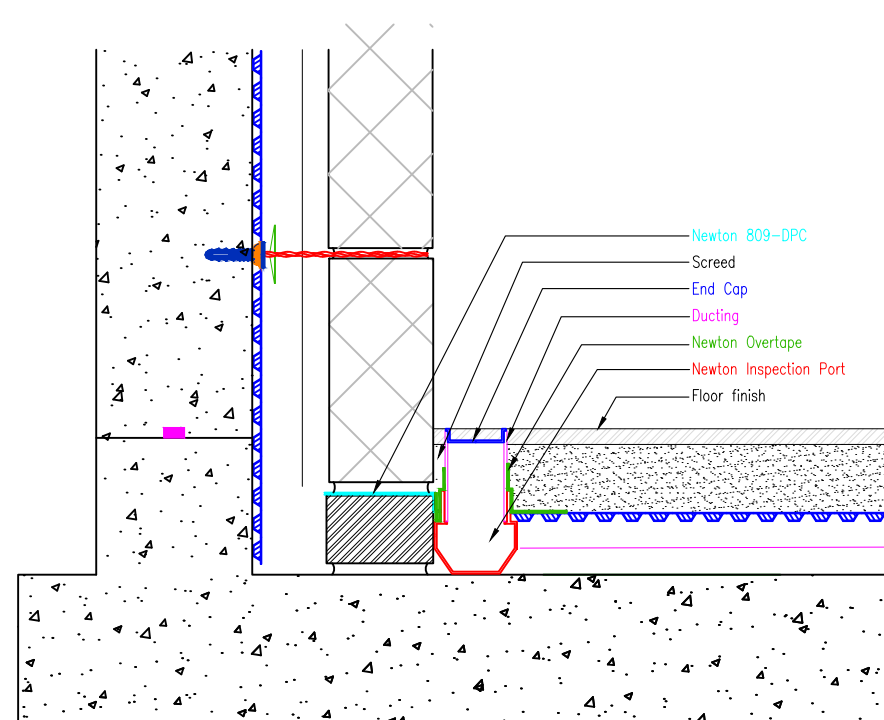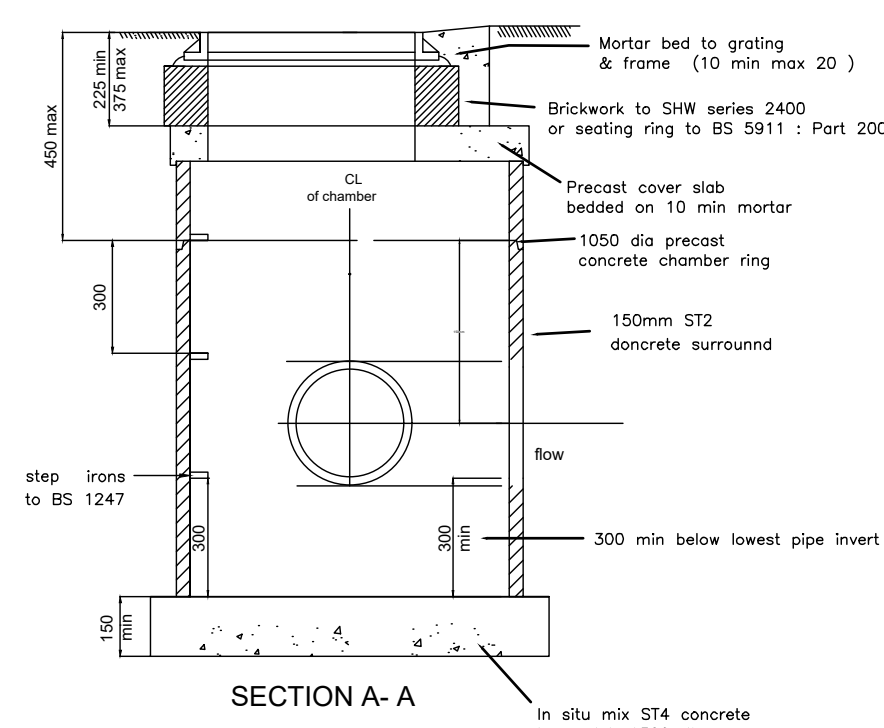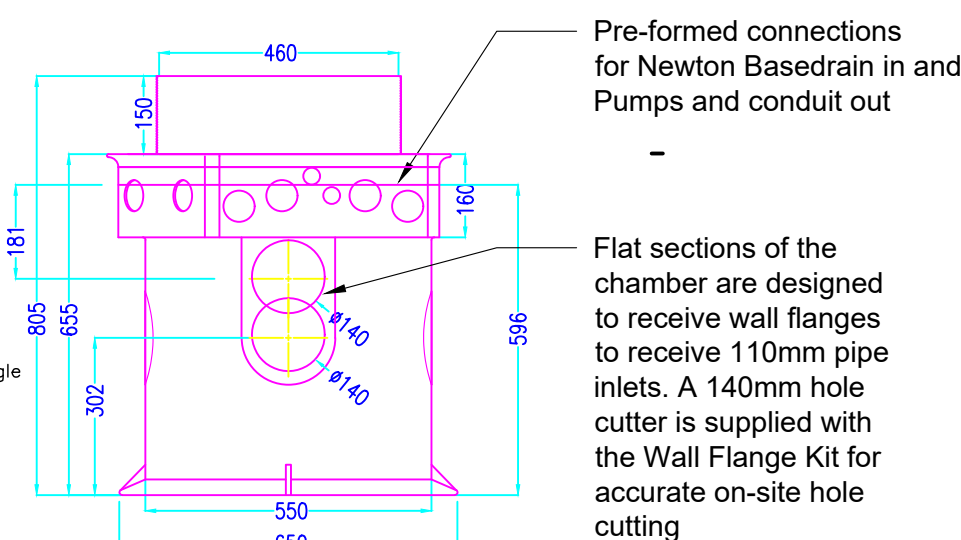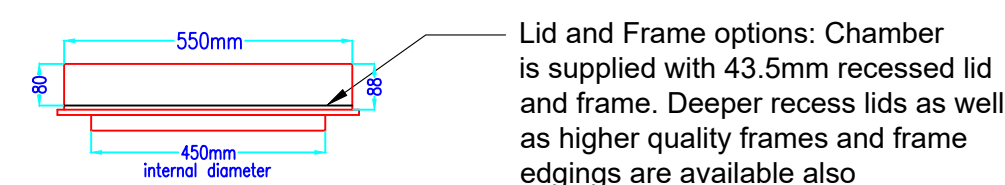

TYPE Z
PIPE BEDDING WHEN COVER IS LESS THAN
(1.2m cover in highways or 0.9m verges)

GENERAL NOTES
1.1. THIS DRAWING IS COPYRIGHT AND SHOULD NOT BE REPRODUCED IN WHOLE OR PART WITHOUT THE WRITTEN CONSENT OF STILWELL LTD.
1.2 DO NOT SCALE FROM THIS DRAWING.

Rev.	Amendments	Date By

Revisions

[illegible]

Client
Mr & Mrs D Joshi

Project

23 Linksway
Northwood HA6 2XA

Drawing

Typical Drainage Details
DISCHARGE OF CONDITION 10

Scales NTS At original size A2

Drawn	PPM	Checked	AF
Date	Aug 2019		

Status **TENDER**

Drawing No. **ARP/BR/C10**