

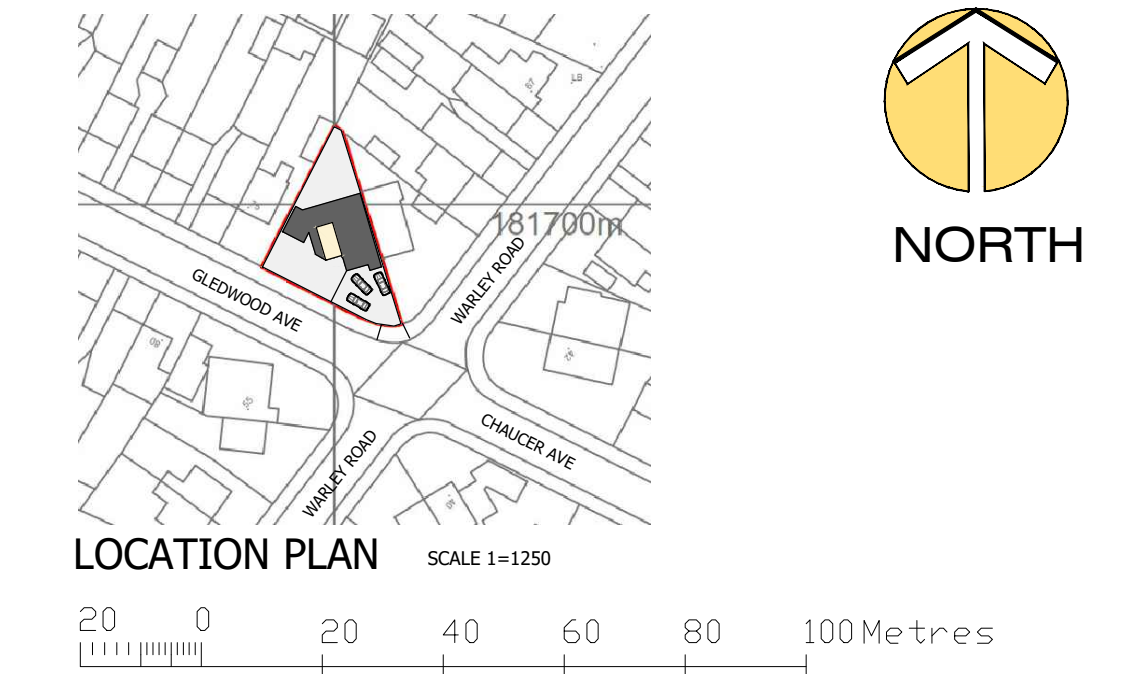
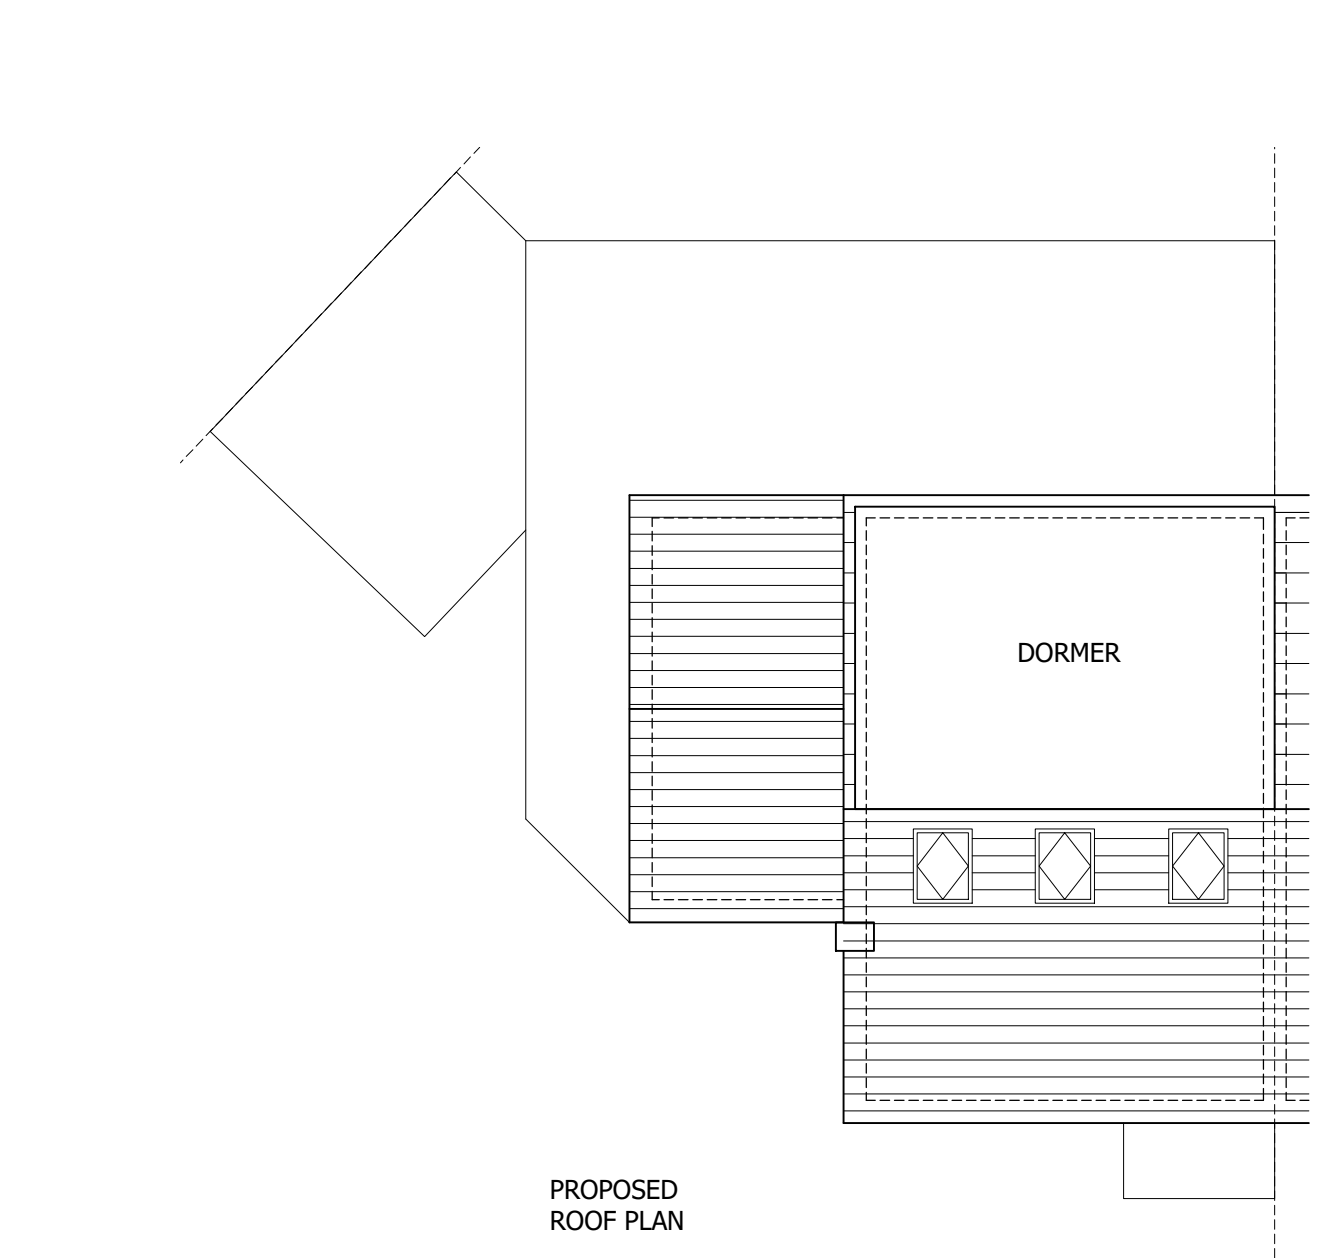
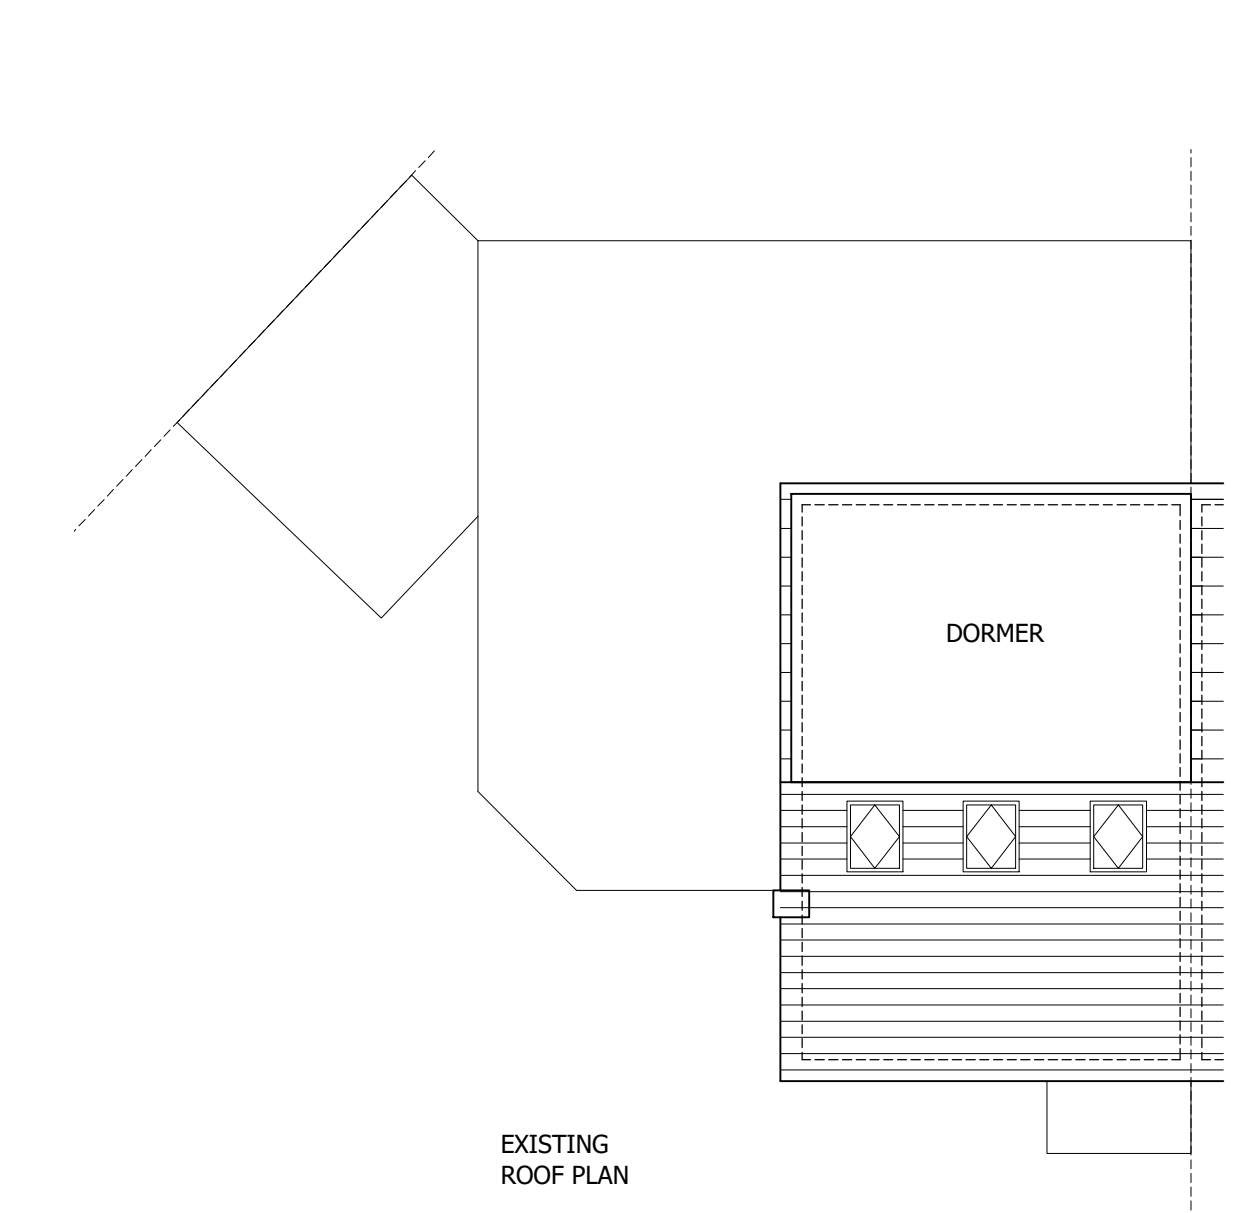
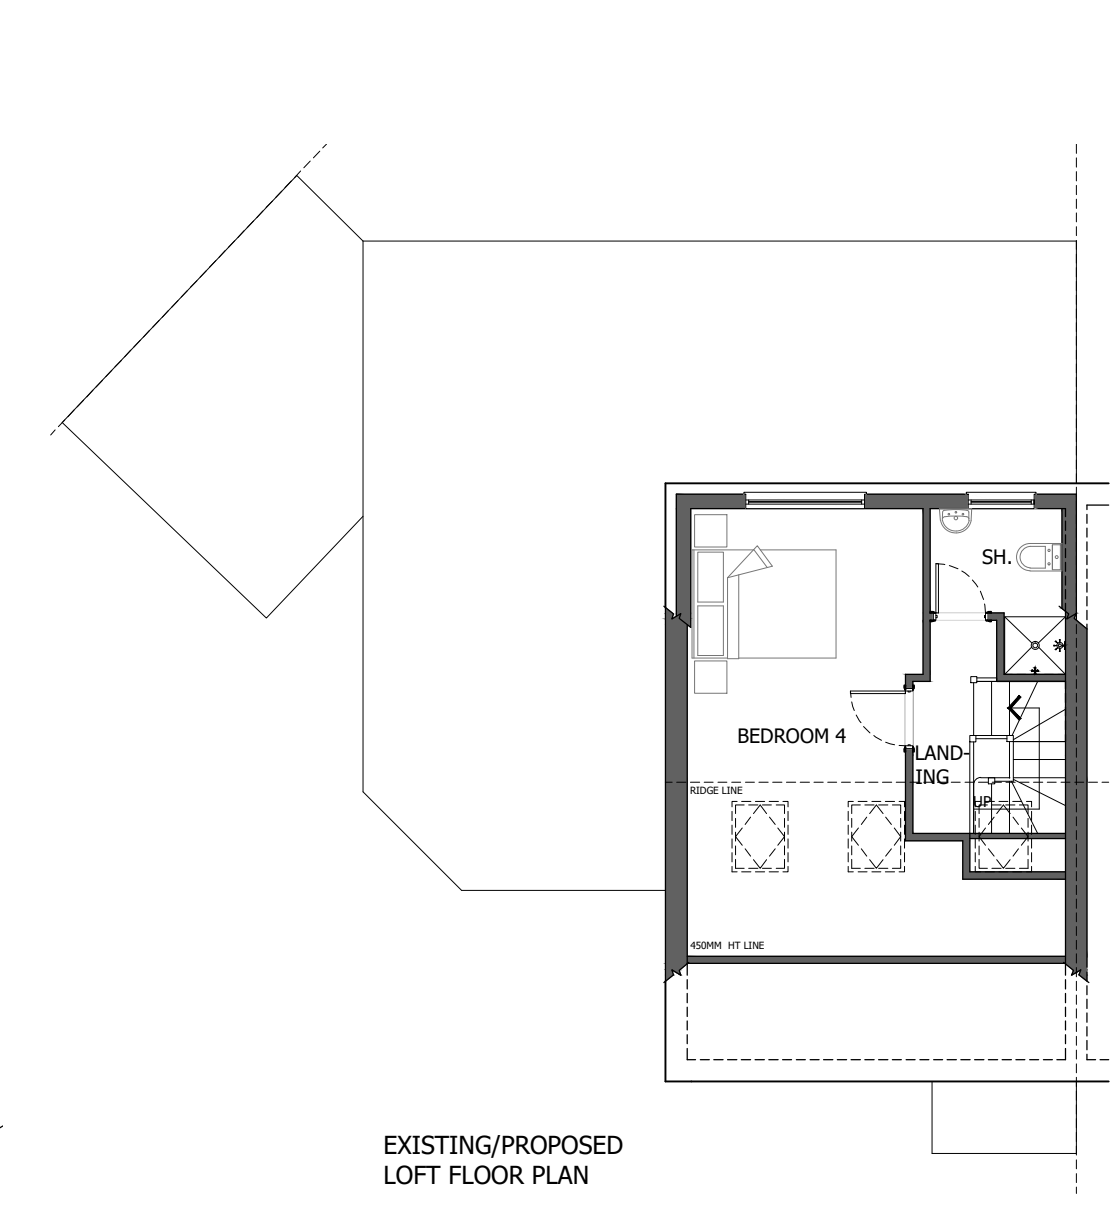
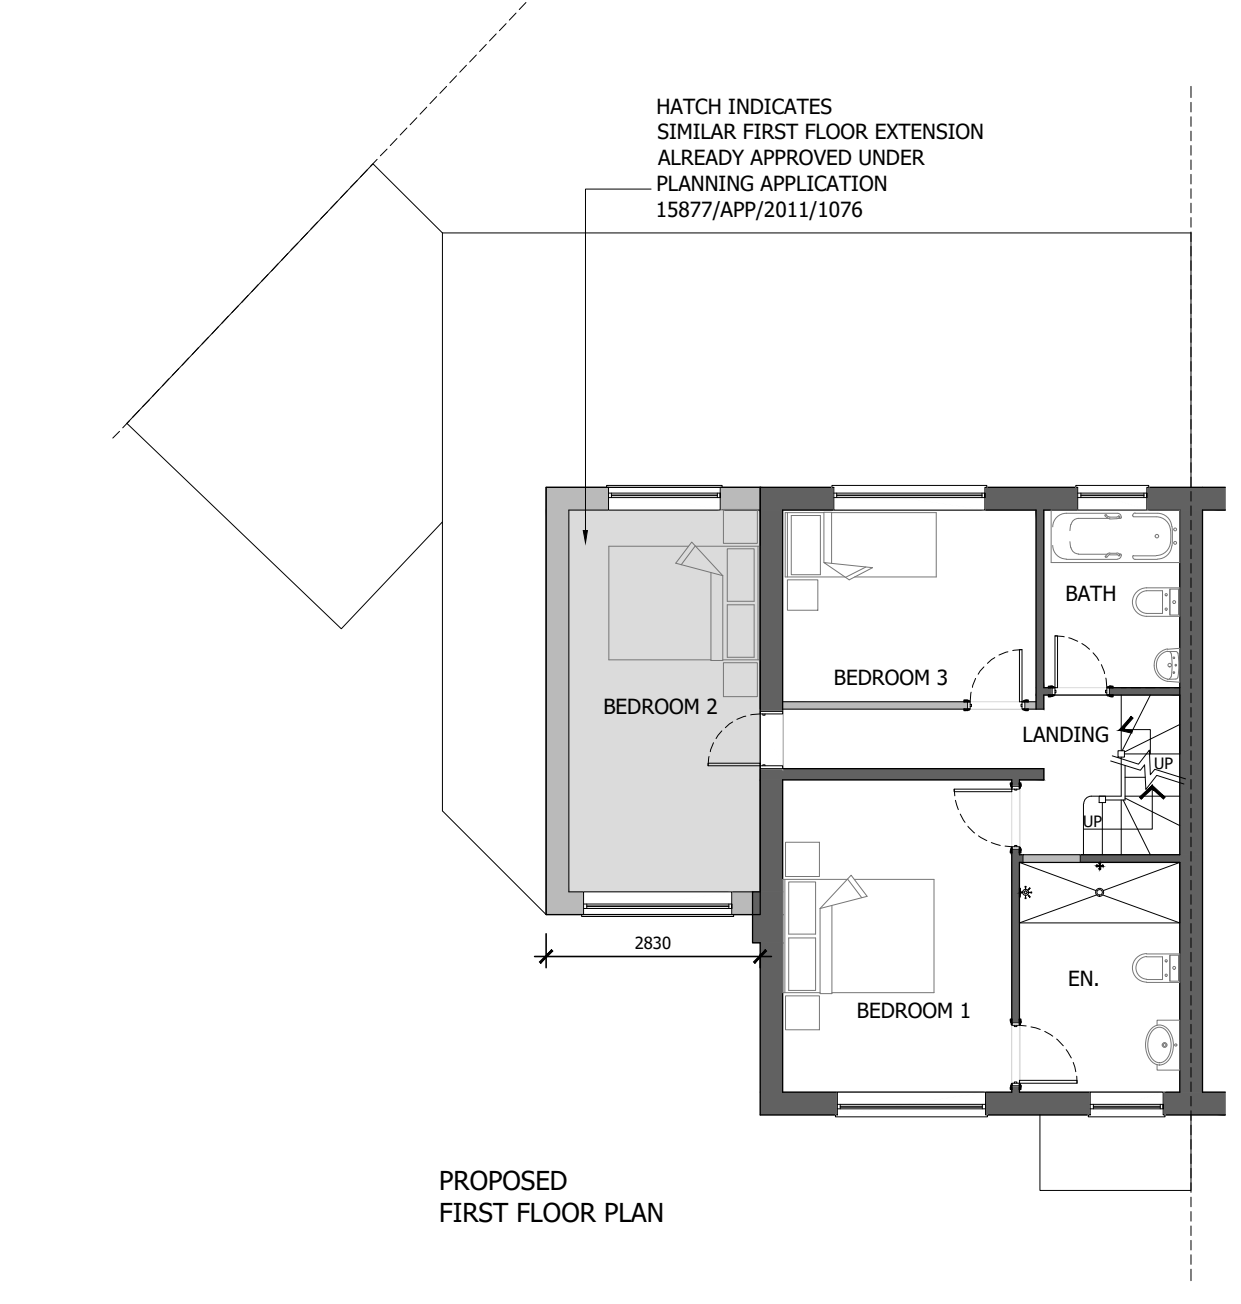


Reproduction in whole or in part is prohibited without the prior permission of Ordnance Survey.

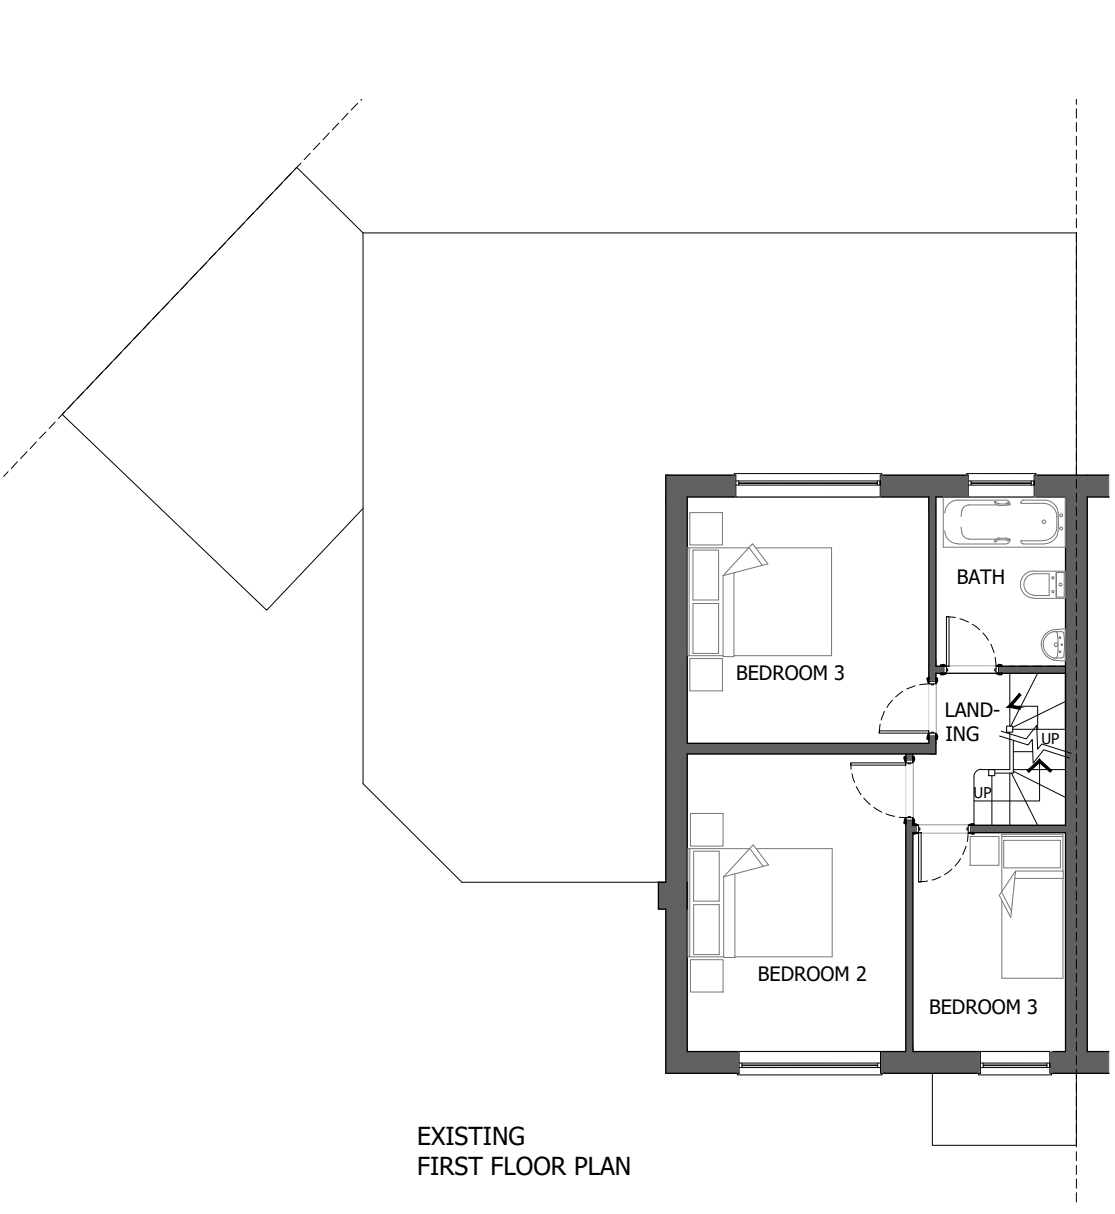

THIS DRAWING HAS BEEN PRODUCED FROM EMAPSITE ORDNANCE SURVEY MASTER MAP
Reproduction in whole or in part is prohibited without the prior permission of Ordnance Survey.

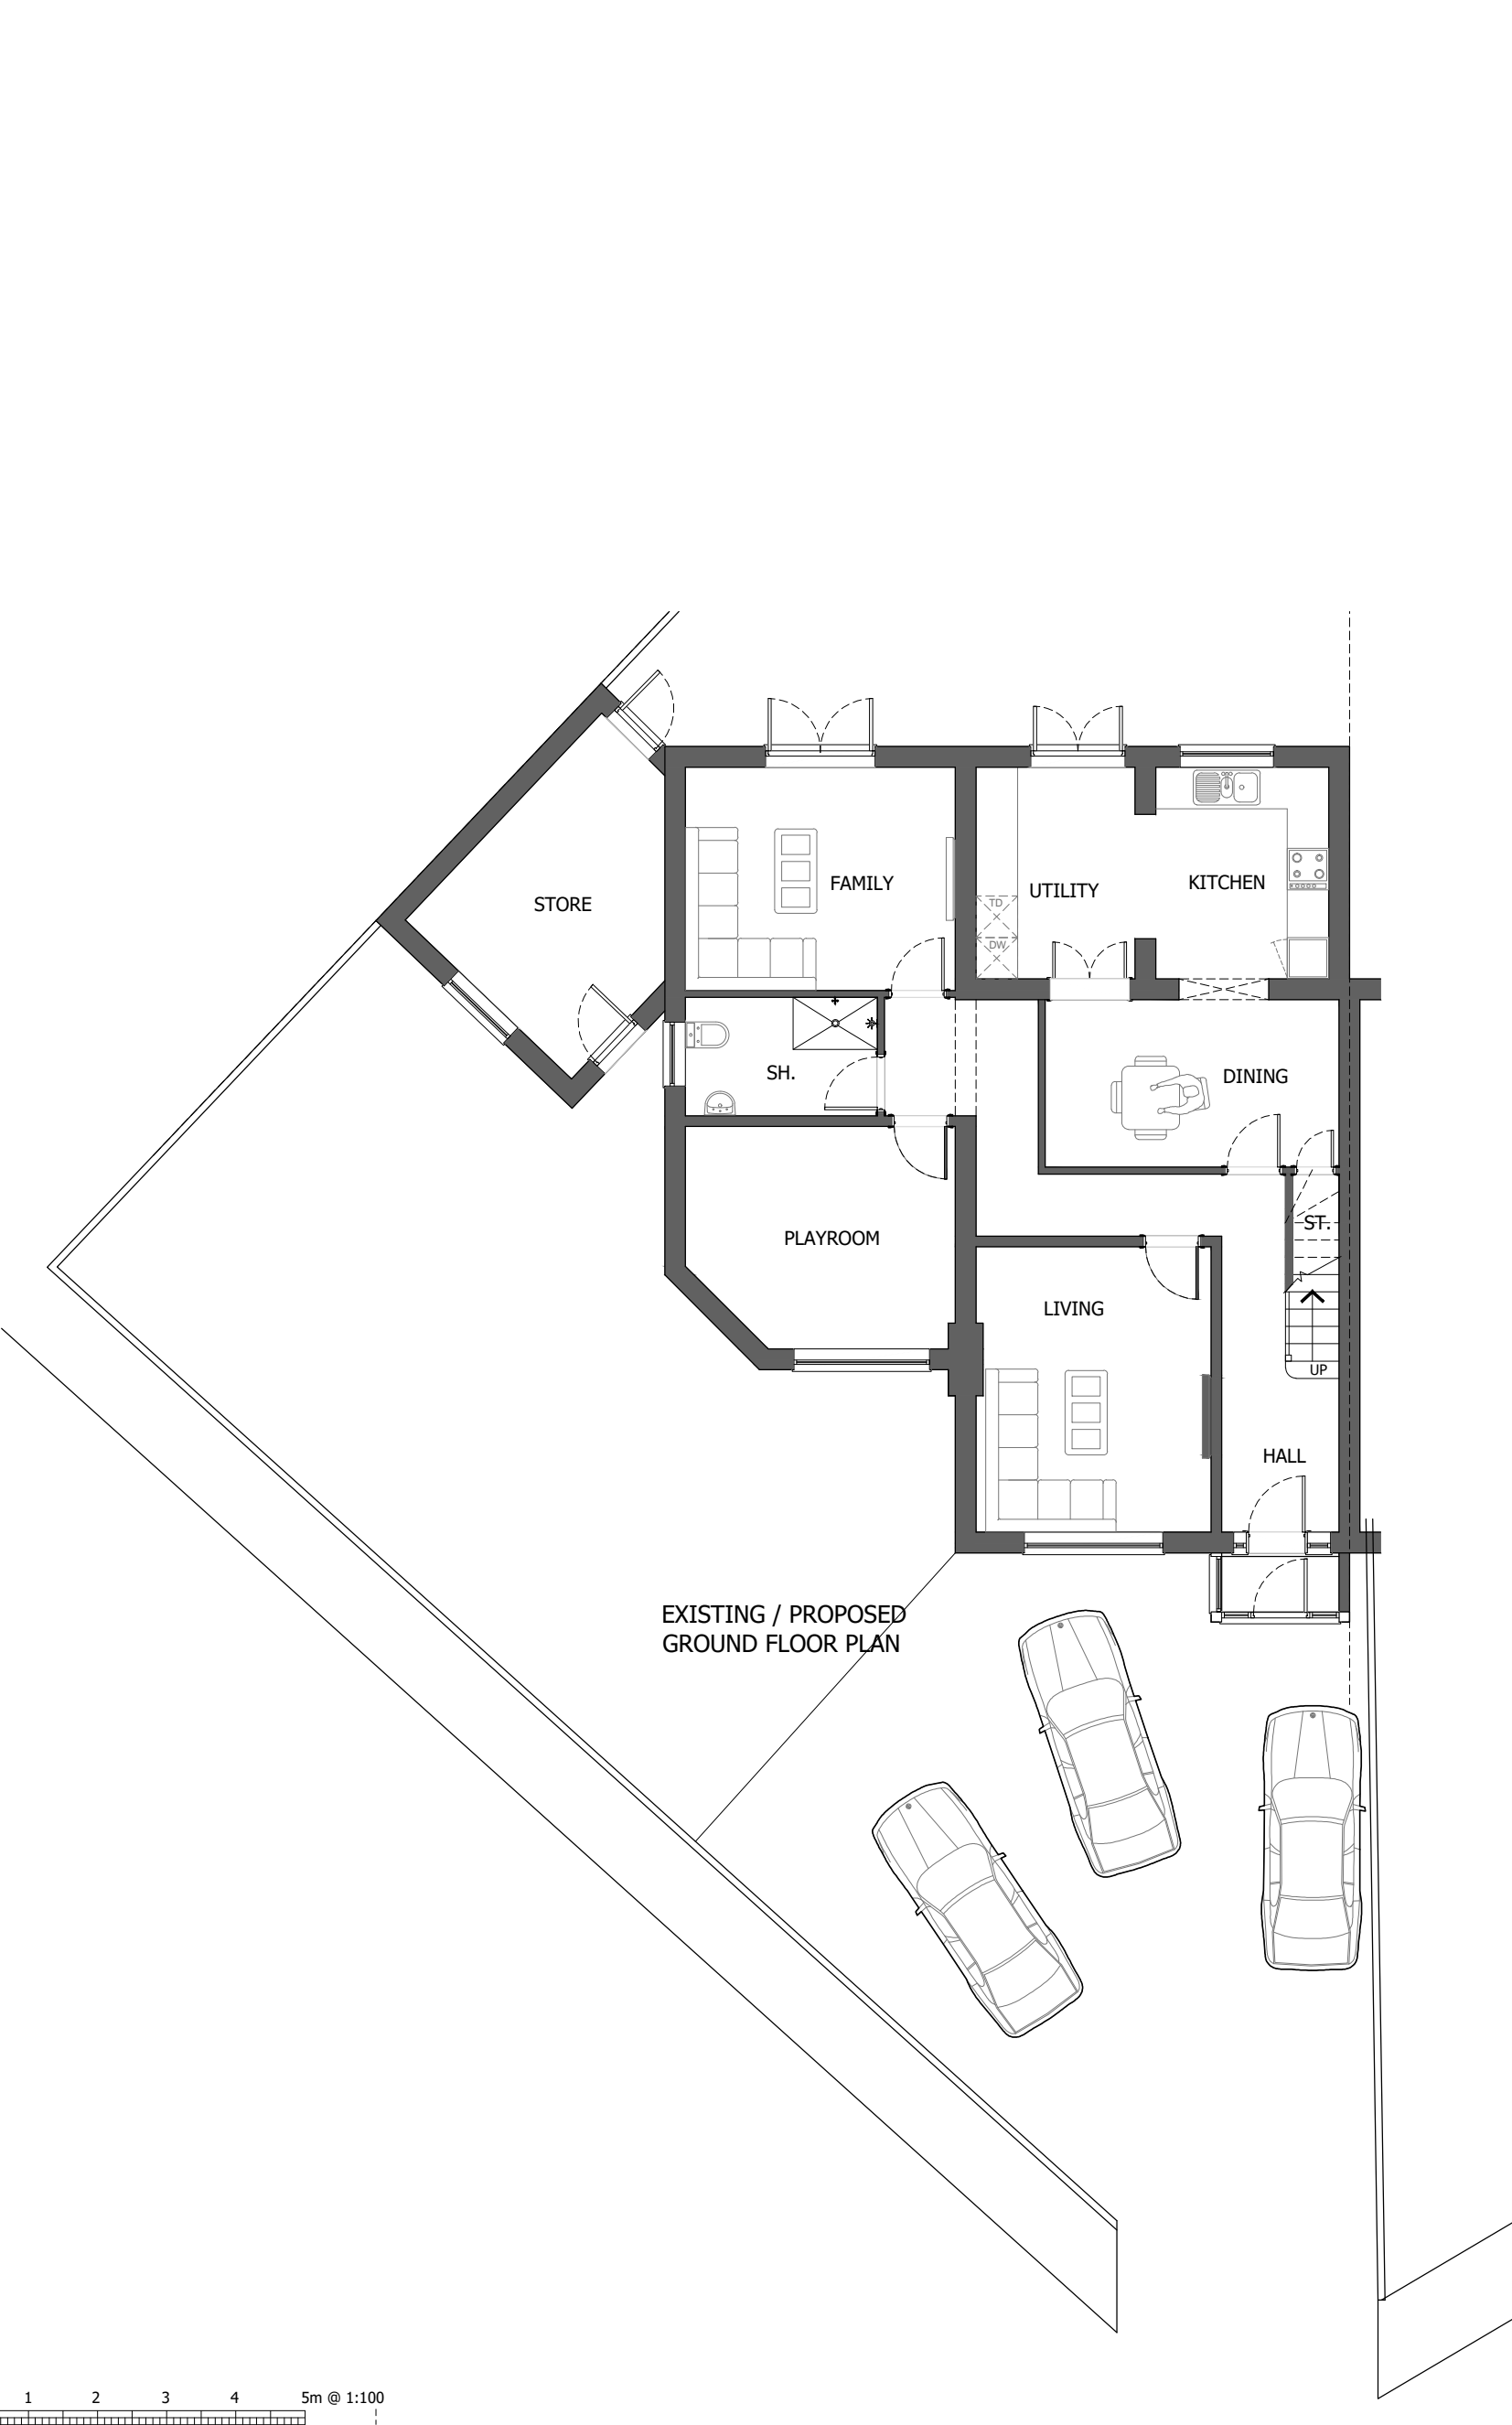

- HATCH KEY**
- BOUNDARY OUTLINE
 - EXISTING HOUSE
 - DOUBLE STOREY EXTENSION

Drawing No	Rev	DATE	Scale @ A1
PL-01	P1	31.08.22	1:100 1:500,1250

Project
SINGLE STOREY FIRST FLOOR AT 57
WARLEY ROAD, HAYS, UB4 0QB
Client NAVJOT KANG

ARCHIGRACE
Architectural Design, Planning & Building Regulations
info@archigrace.co.uk, Ph. 07411 - 235060, 01753 - 709800
www.archigrace.co.uk, Registration no. 08642485

Registered LABC Partner with
SLOUGH BOROUGH COUNCIL



registered
LABC
Partner Authority Scheme

Project No
554

STATUS
PLANNING

OFFICE USE
MA
-
-
-

