



EXISTING GROUND FLOOR PLAN

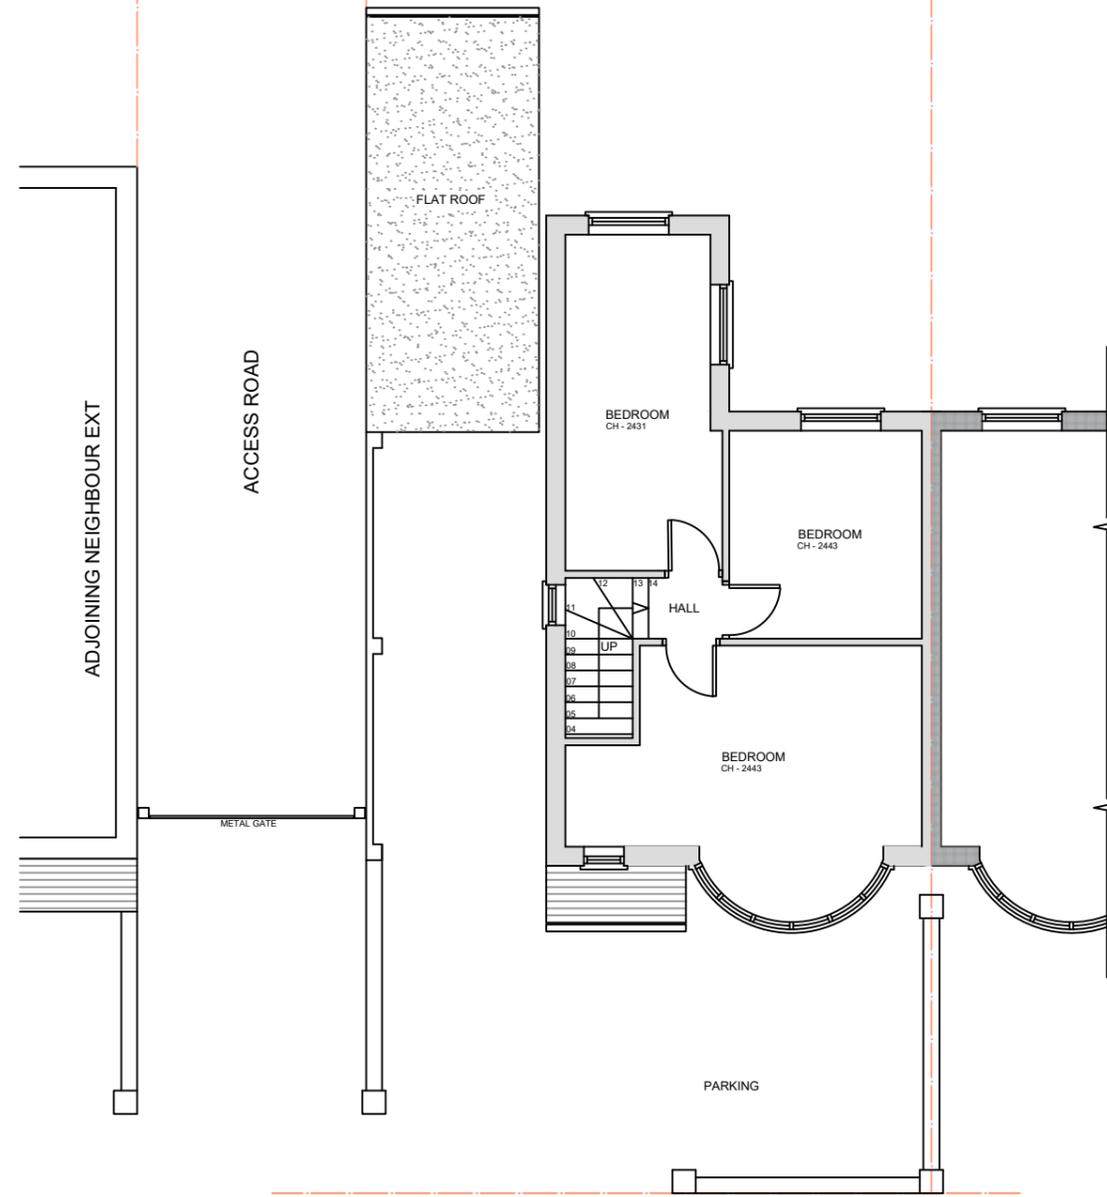

EXISTING FIRST FLOOR PLAN

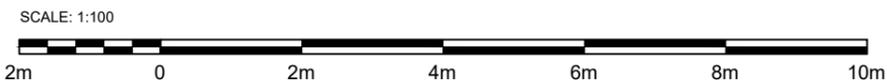

Client	<b>MR SURAJ KERAJ</b>	
	<b>LONDON INTERIORS</b> UNIT 8 BOWMAN TRADING ESTATE WESTMORELAND ROAD LONDON NW9 9RL	
Project	<b>14 SELBY CHASE RUISLIP HA4 9AX</b>	
Drawing Title	<b>EXISTING FLOOR PLANS</b>	
Drawing No	<b>PR25-104a</b>	Rev.
Drawn By:	Scale:	Date:
<b>BD</b>	<b>1/100</b>	<b>22/12/2025</b>