





PROPOSED FRONT ELEVATION

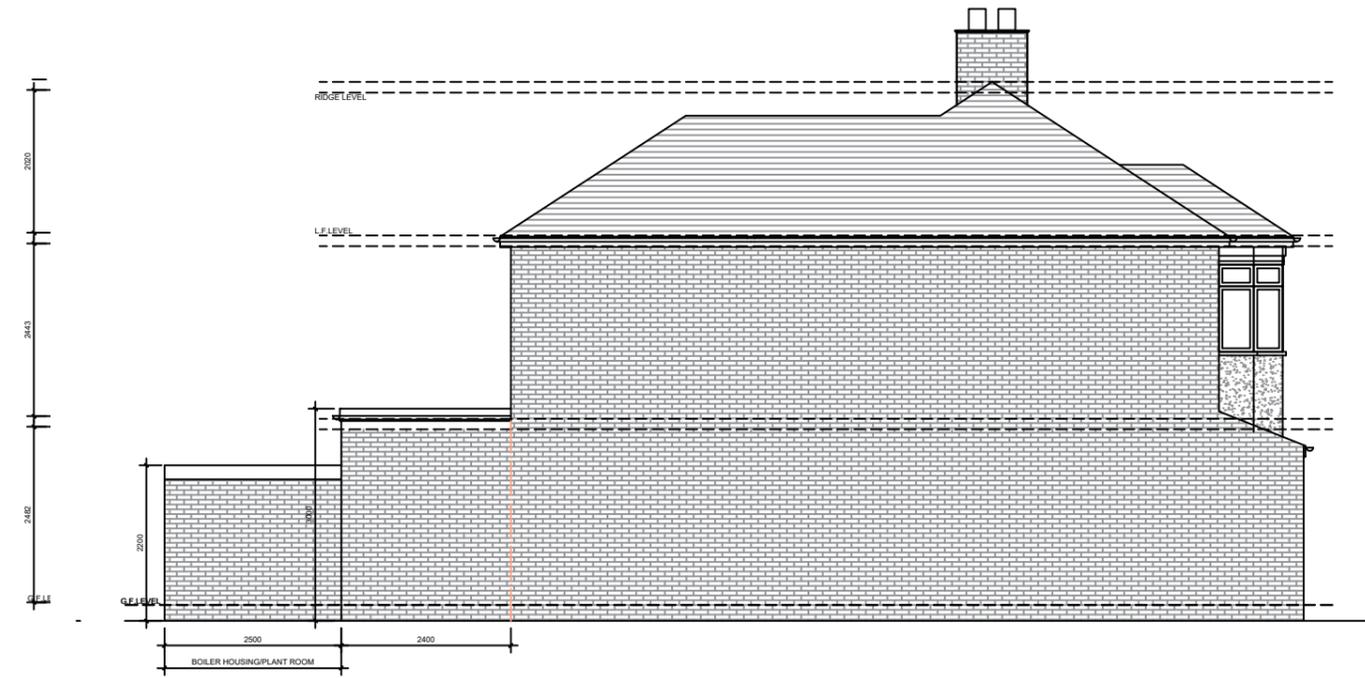


PROPOSED LEFT SIDE ELEVATION



PROPOSED REAR ELEVATION

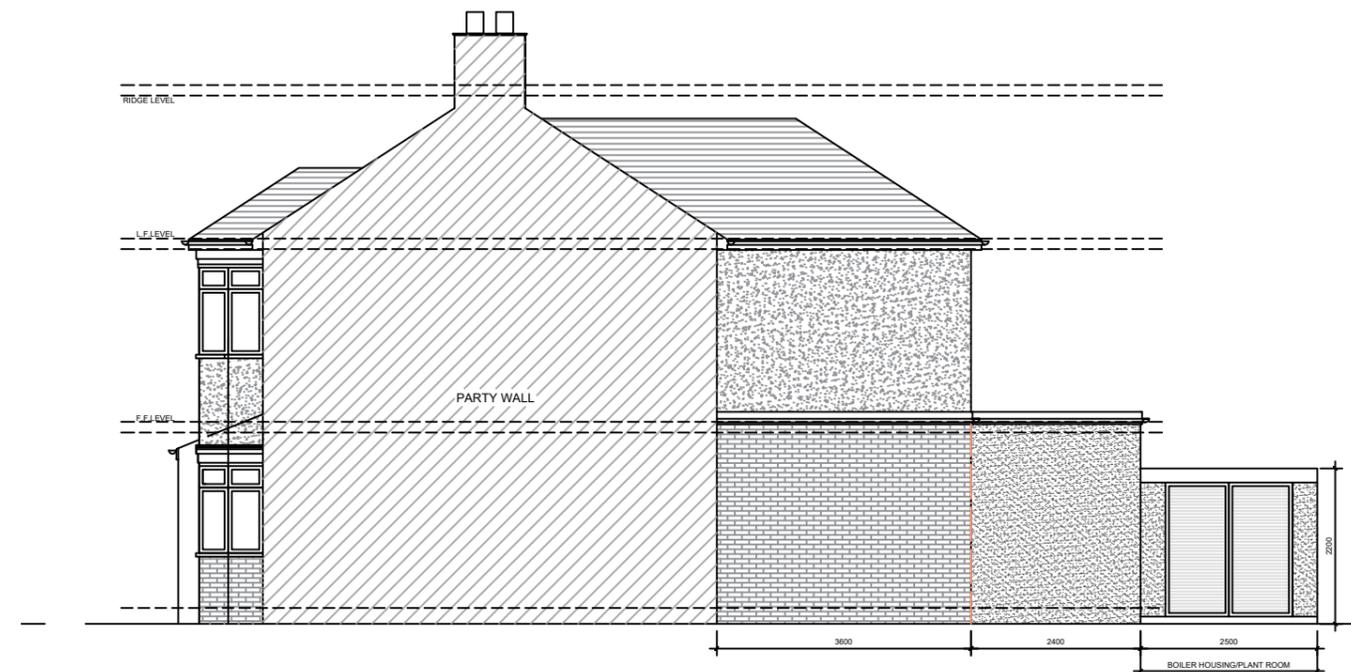

PROPOSED RIGHT SIDE ELEVATION

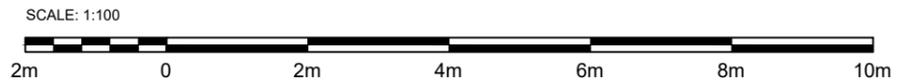

Client	<b>MR SURAJ KERALI</b>	
<b>LONDON INTERIORS</b> UNIT 8 BOWMAN TRADING ESTATE WESTMORELAND ROAD LONDON NW9 9RL		
Project	<b>14 SELBY CHASE</b> <b>RUISLIP</b> <b>HA4 9AX</b>	
Drawing Title	<b>PROPOSED ELEVATIONS</b>	
Drawing No	<b>PR25-104d</b>	Rev.
Drawn By:	Scale:	Date:
<b>BD</b>	<b>1/100</b>	<b>22/12/2025</b>