


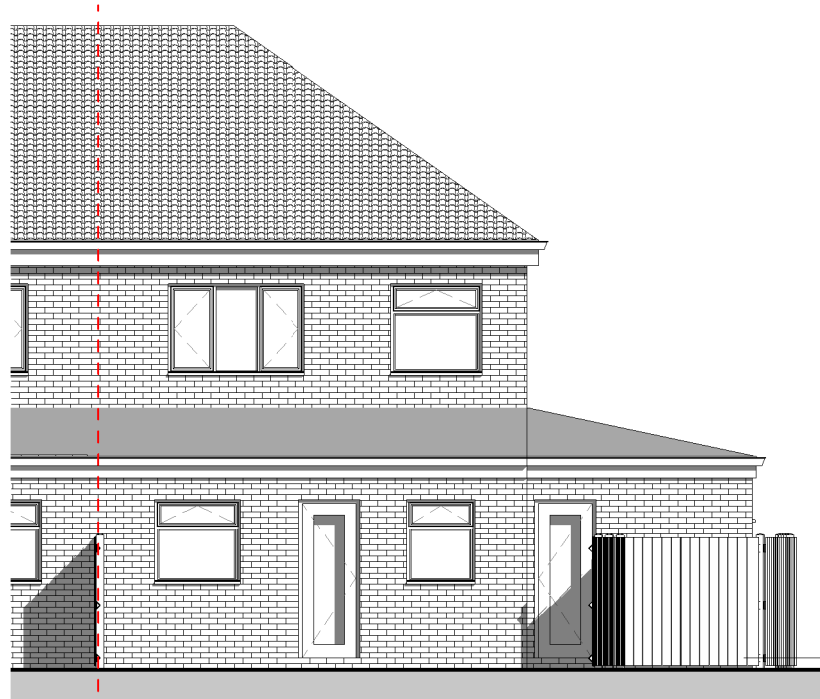


3 Proposed Front Elevation
2305-A-200 1 : 100




6 Proposed Side Elevation (West)
2305-A-200 1 : 100




5 Proposed Rear Elevation
2305-A-200 1 : 100

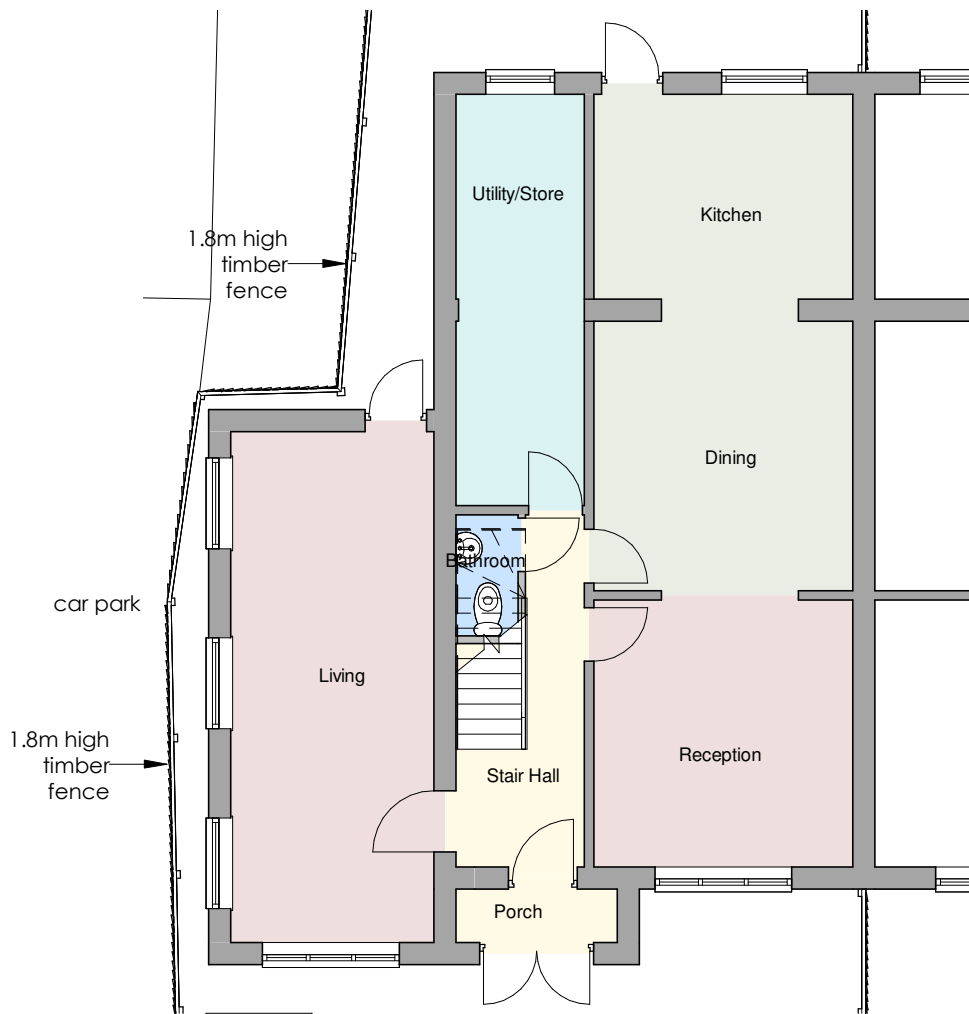

1 Proposed Ground Floor
2305-A-200 1 : 100

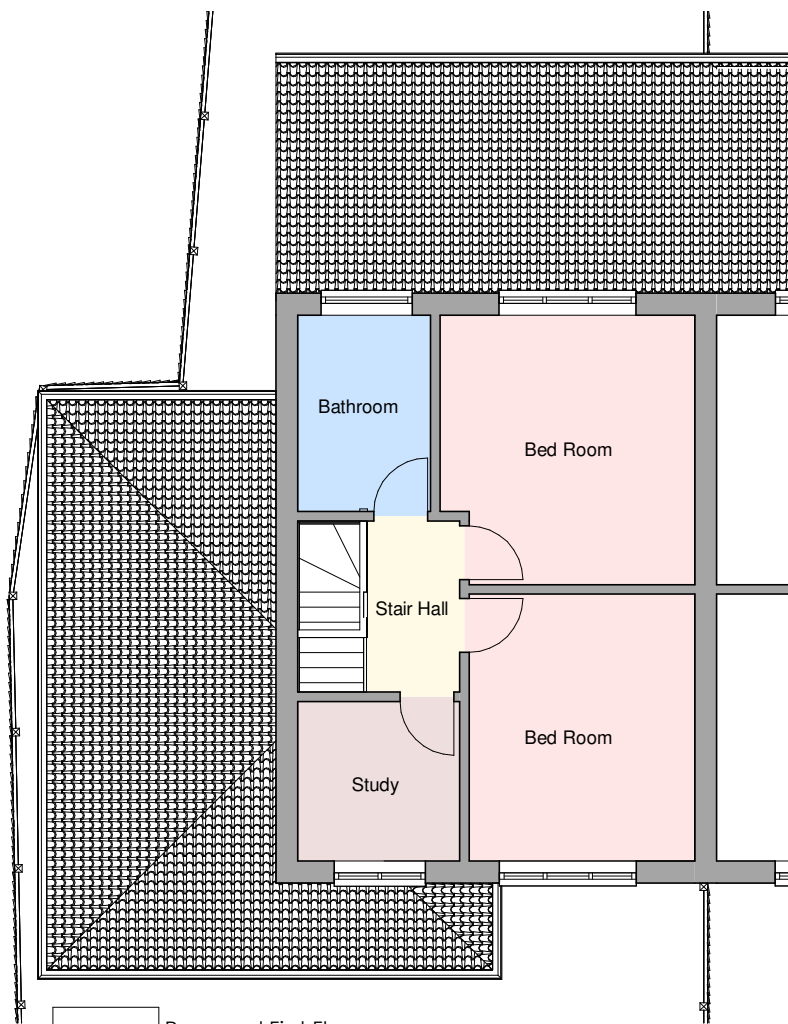

2 Proposed First Floor
2305-A-200 1 : 100

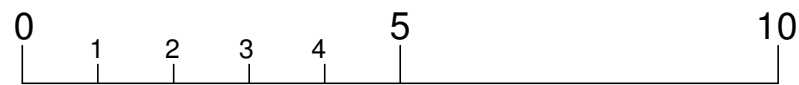

Rev. No.	Description	Date	Project:	Proposed Side Extension and Front Porch
			Client:	16 Hall Lane Harlington UB3 5LB
			Title:	Mr. Brar
			Project No:	Proposed Plans and Elevations
			Project No:	23P0511-005
			Scale:	1 : 100
			Rev:	@A3
			Date:	04/2023
			Drg No:	2305-A-200