



# EXISTING (Detached House)





LOCATION PLAN 1:1250 SCALE

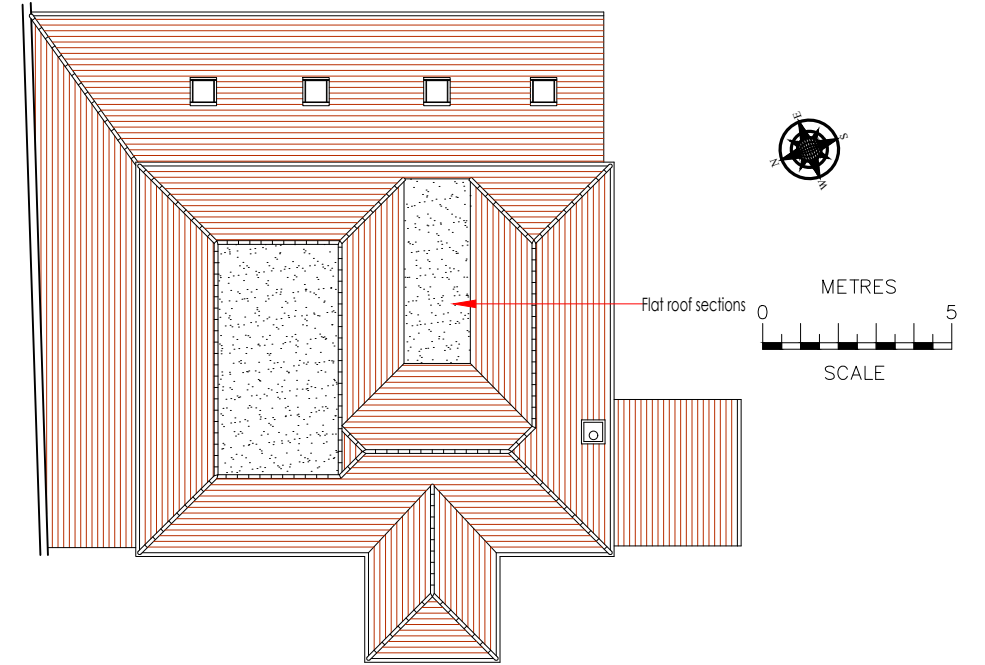

Roof Plan 1:200 at A3

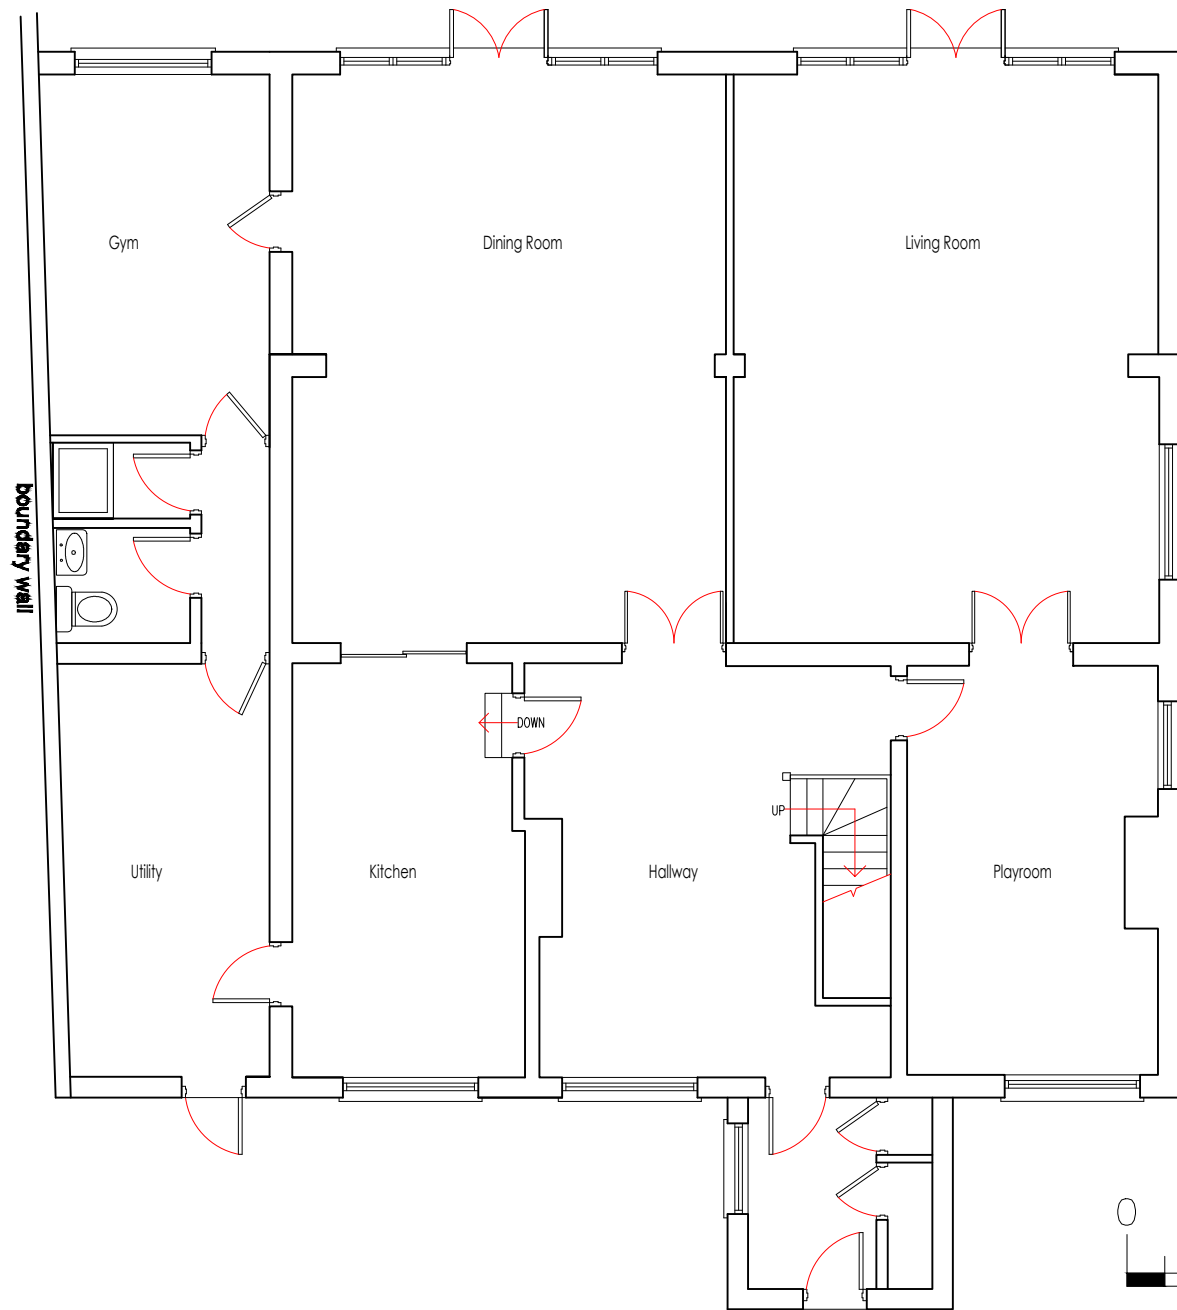

Ground Floor 1:100 at A3

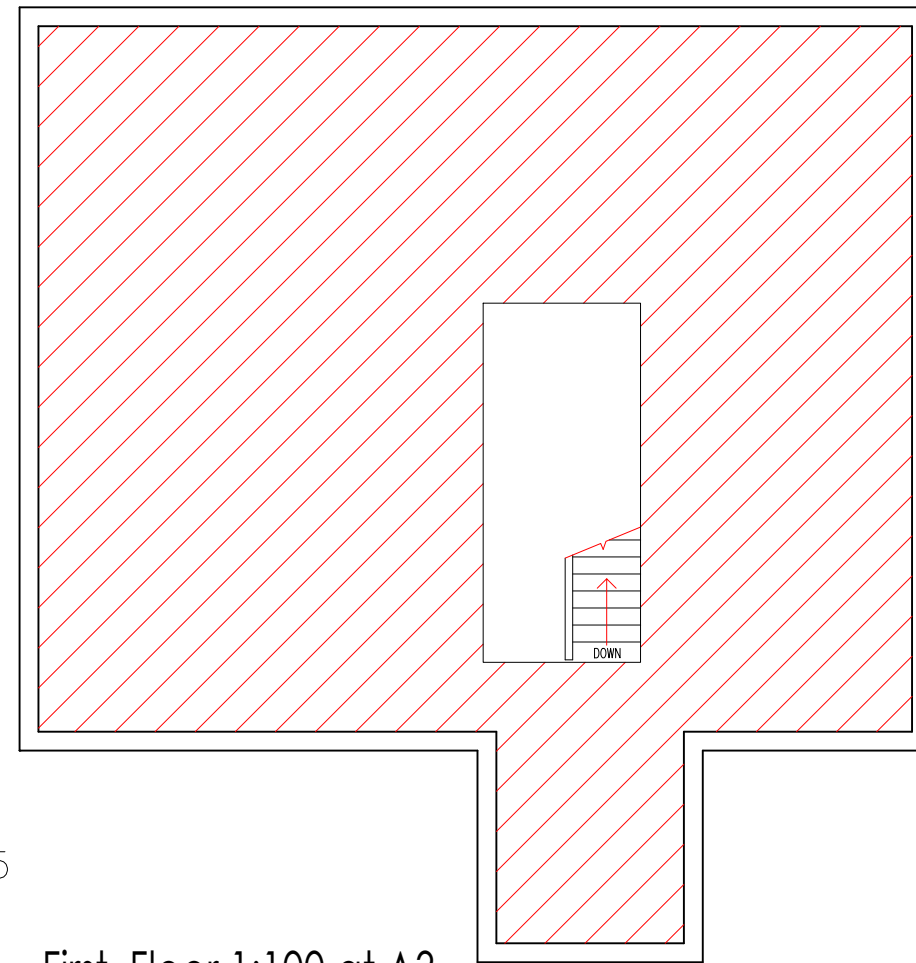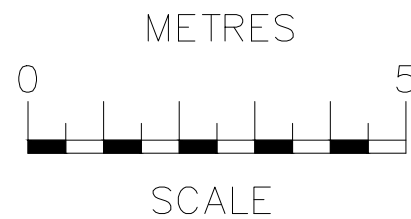

First Floor 1:100 at A3

LOCATION	12 Blossom Way Uxbridge Middlesex UB10 9LL	
CLIENT	Dr. & Mrs. Baghla	
DRAWING	Existing Plans	
SCALE for printing:	1:50 at A1	
SCALE for printing:	1:100 at A3	
DRAWING NO.	1385-1	Date: 26/02/2023
<small>MODEL LAUREL HOUSE LODGE WINDMILL ROAD EALING W5 4EG E-mail: model1drawing@hotmail.co.uk Tel: 07956 968 259</small>		