



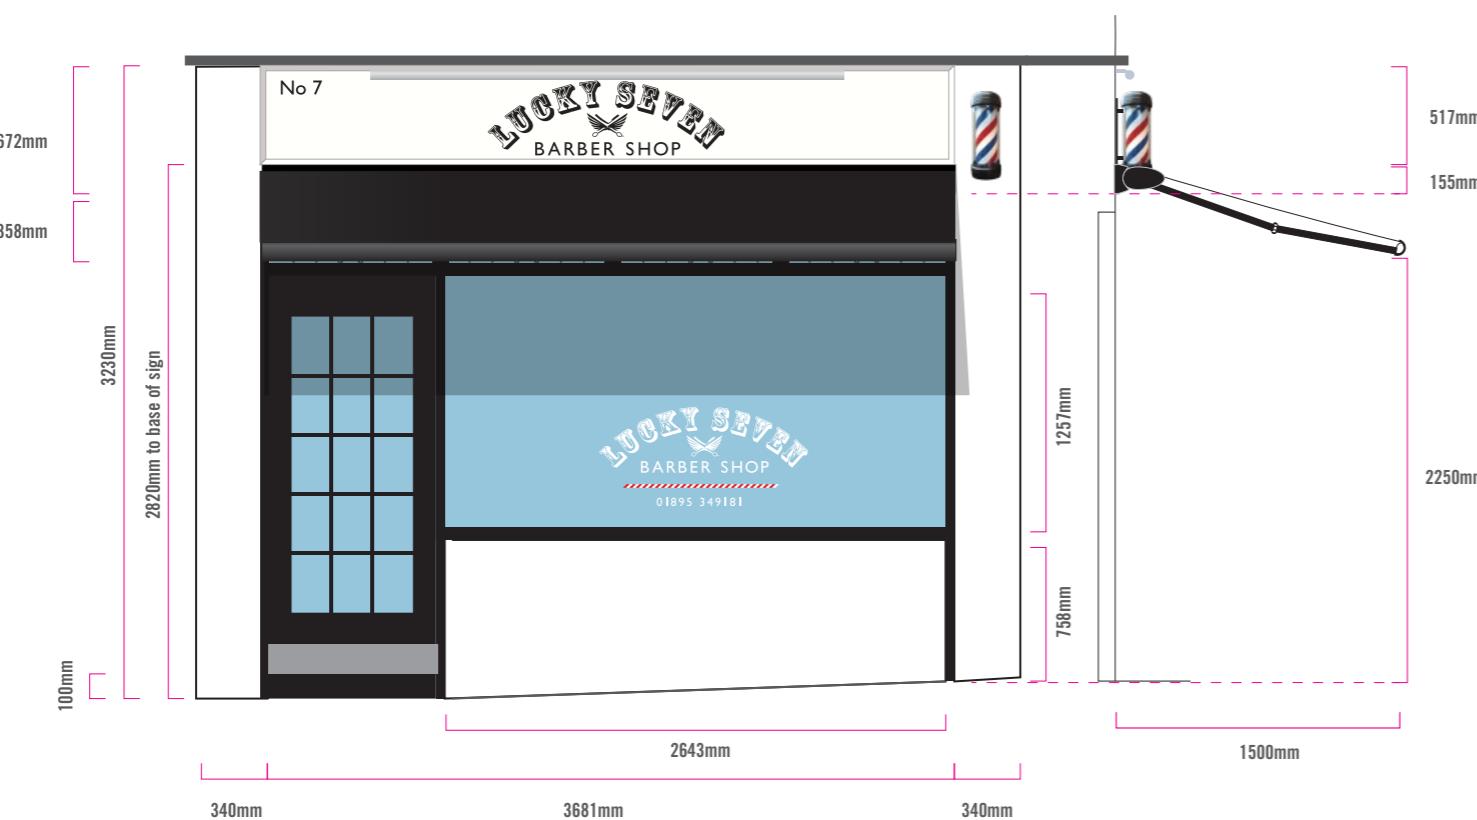


AWNING OUT

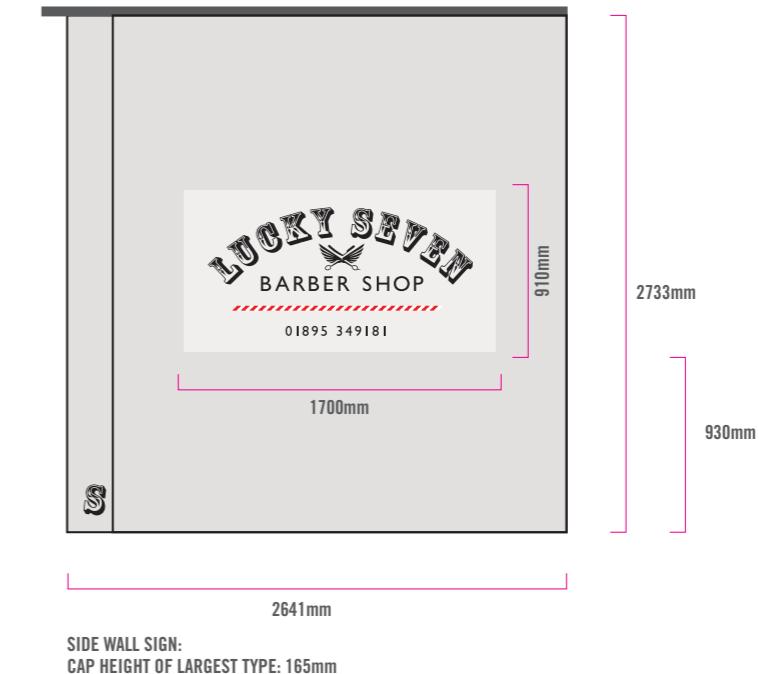

SIDE WALL



AWNING IN

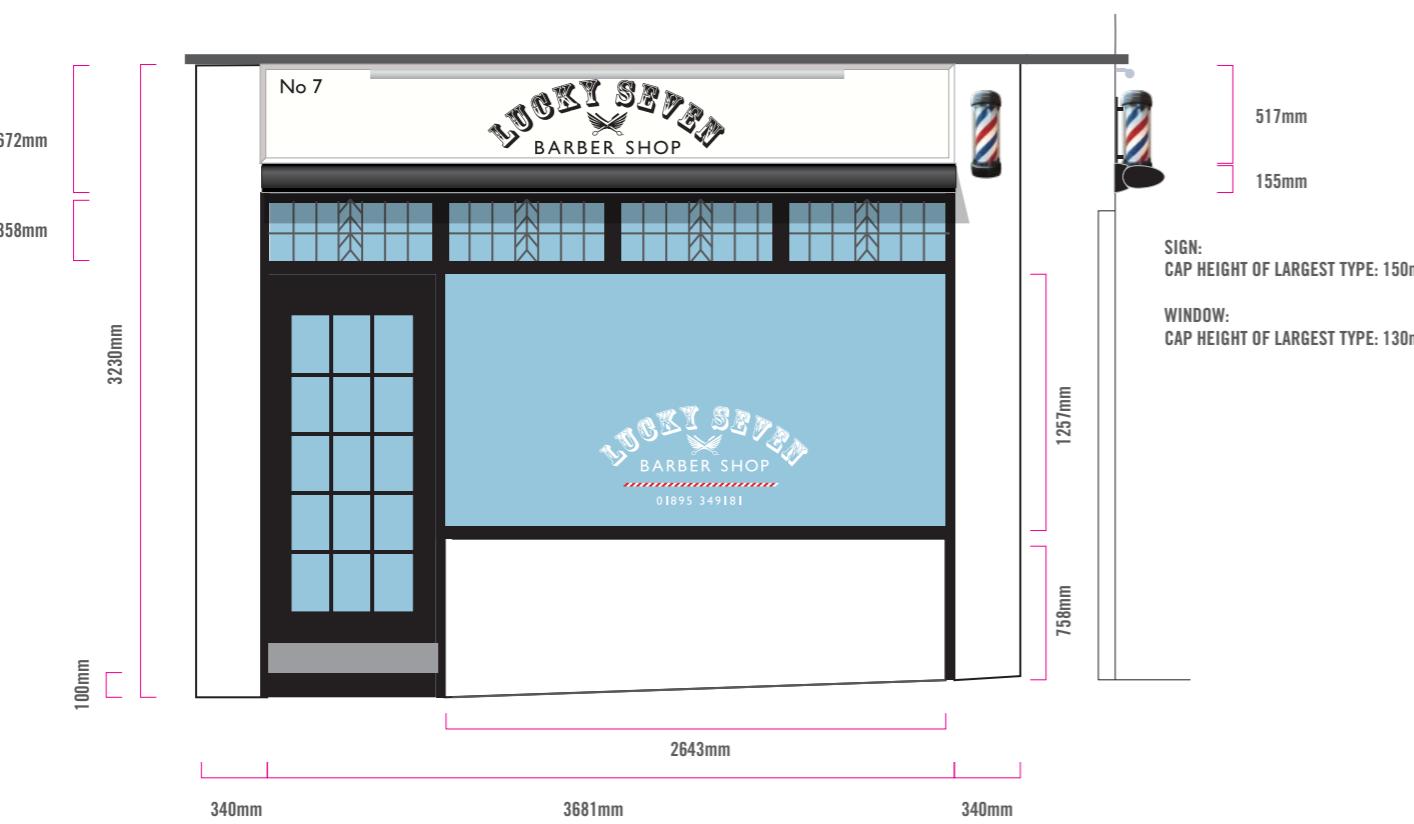

1.7 \_LUCKY SEVEN BARBERS

01/09/2022

**DESIGNED *by* GOOD PEOPLE**

hi@designedbygoodpeople.com 0207 193 0098  
Contact: Lee Newham

**SHOP FRONT: AWNING**

New closed cassette awning, Weinor Cassita 2  
mounted above window

**SHOP FRONT: SIGNAGE**


Sign made with di bond panels, vinyl lettering and bullnose  
moulding in white.

New window graphics in vinyl.

**SIDE WALL: SIGNAGE**

Sign painted directly onto the wall.

COLOURS TO MATCH TO:

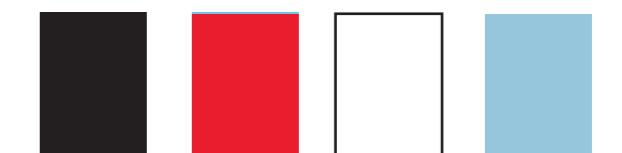

PLEASE NOTE:  
CONTRACTORS SHOULD TAKE THEIR OWN MEASUREMENTS AND  
ADAPT ARTWORK WITHOUT STRETCHING OR ALTERING THE  
TYPE.