



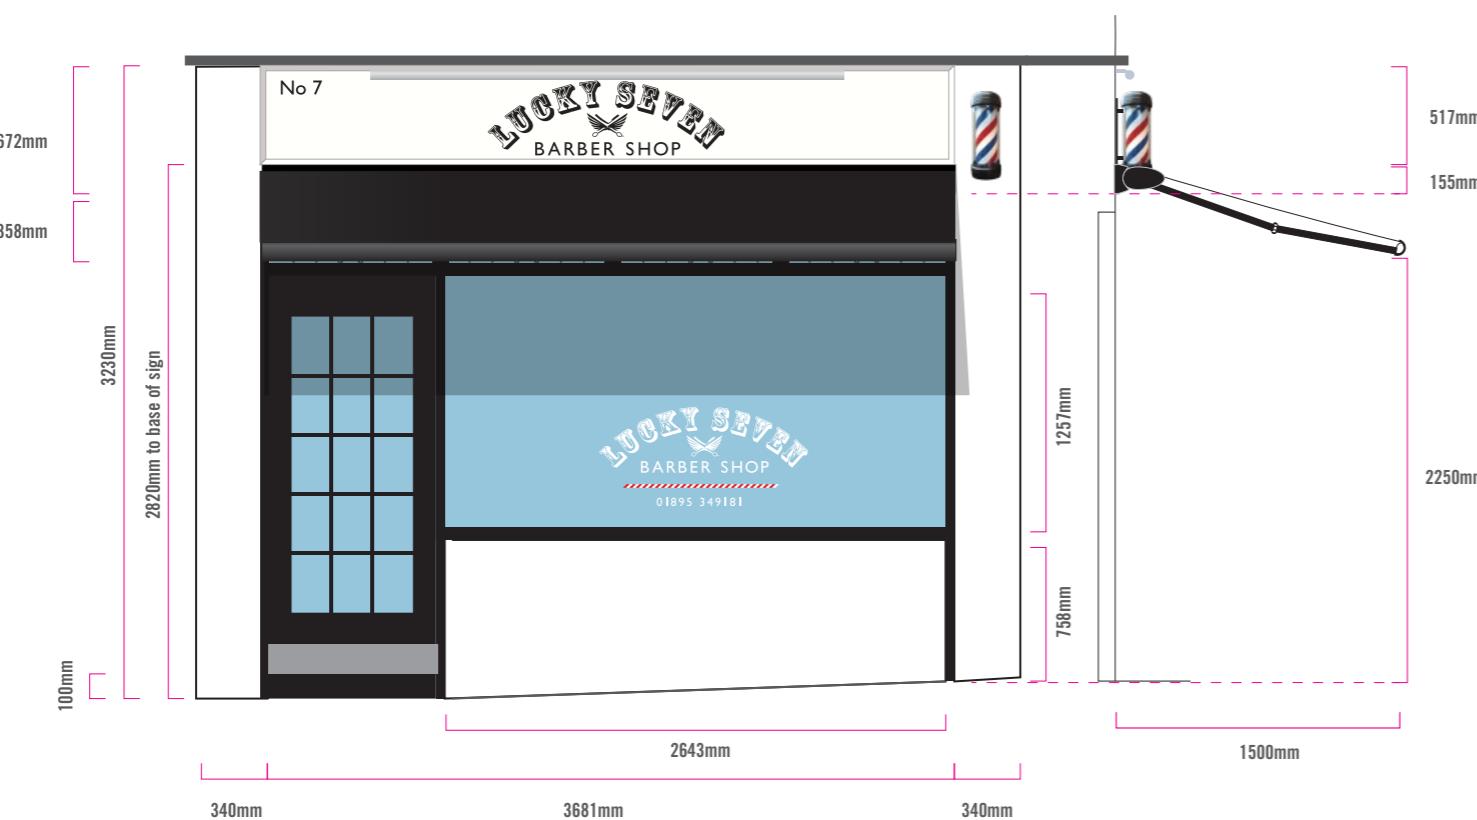


AWNING OUT

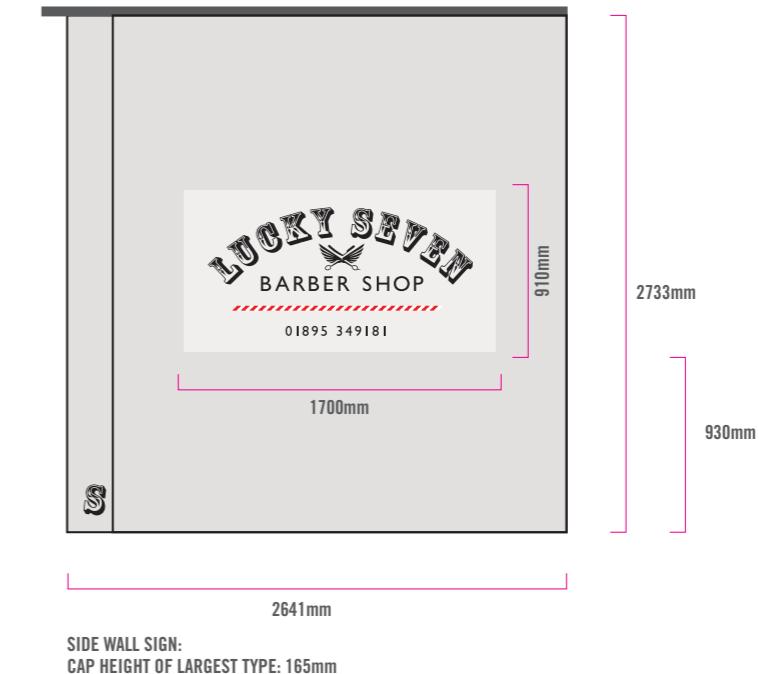

SIDE WALL



AWNING IN

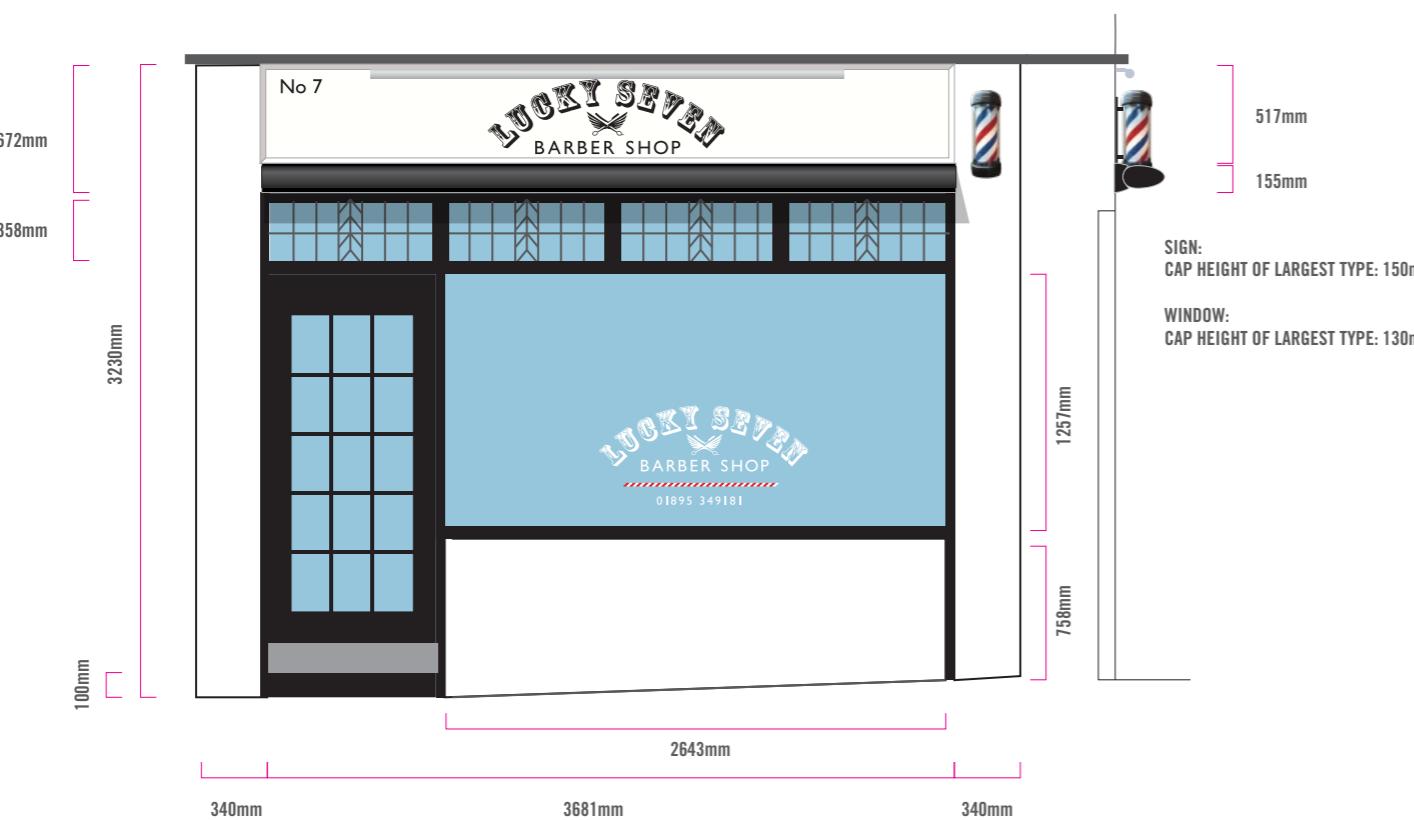

1.7 _LUCKY SEVEN BARBERS

01/09/2022

DESIGNED *by* GOOD PEOPLE

hi@designedbygoodpeople.com 0207 193 0098
Contact: Lee Newham

SHOP FRONT: AWNING

New closed cassette awning, Weinor Cassita 2
mounted above window

SHOP FRONT: SIGNAGE


Sign made with di bond panels, vinyl lettering and bullnose
moulding in white.

New window graphics in vinyl.

SIDE WALL: SIGNAGE

Sign painted directly onto the wall.

COLOURS TO MATCH TO:

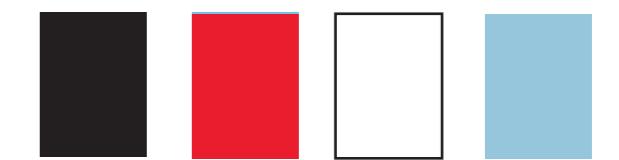

PLEASE NOTE:
CONTRACTORS SHOULD TAKE THEIR OWN MEASUREMENTS AND
ADAPT ARTWORK WITHOUT STRETCHING OR ALTERING THE
TYPE.