



SITE LAYOUT PLAN
Scale 1:500


1:500 0 10 20 30 40




LOCATION PLAN
Scale 1:1250

1:1250 0 40 80m


Produced on 16 June 2026 from the Ordnance Survey National Geographic Database and incorporating surveyed revision available at this date.
This map shows the area bounded by 511020 186323,511162 186323,511162 186465,511020 186465,511020 186323
Crown copyright and database rights 2026 OS 100054135. Supplied by copla ltd trading as UKPlanningMaps.com a licensed Ordnance Survey partner (OS 100054135).
Data licence expires 16 June 2027. Unique plan reference: v2g/1433676/1919490

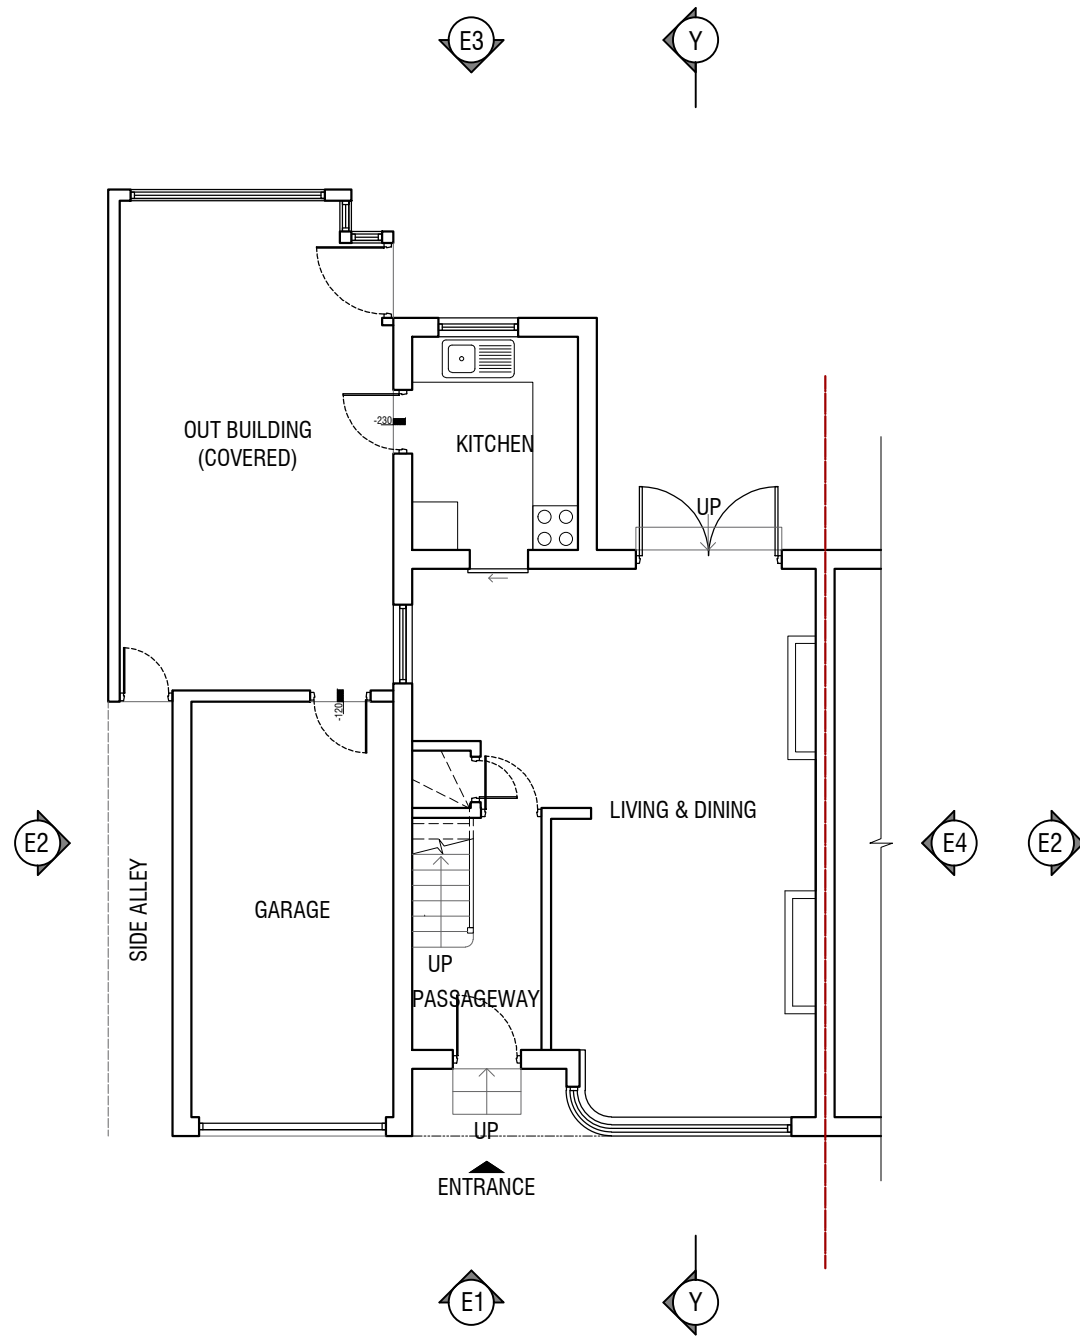


EXISTING GROUND FLOOR PLAN
Scale 1:100

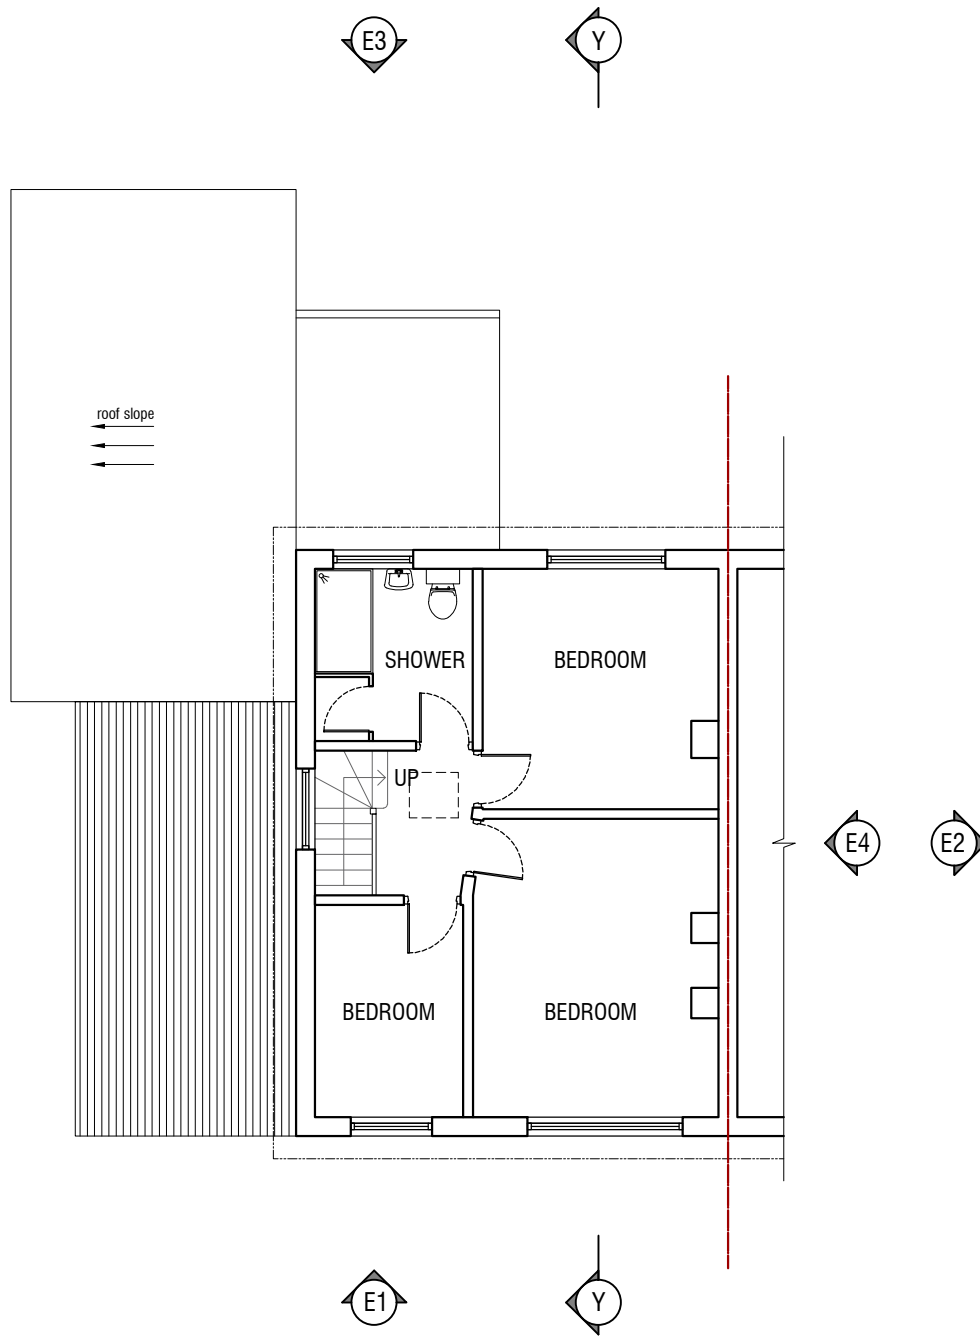

EXISTING FIRST FLOOR PLAN
Scale 1:100

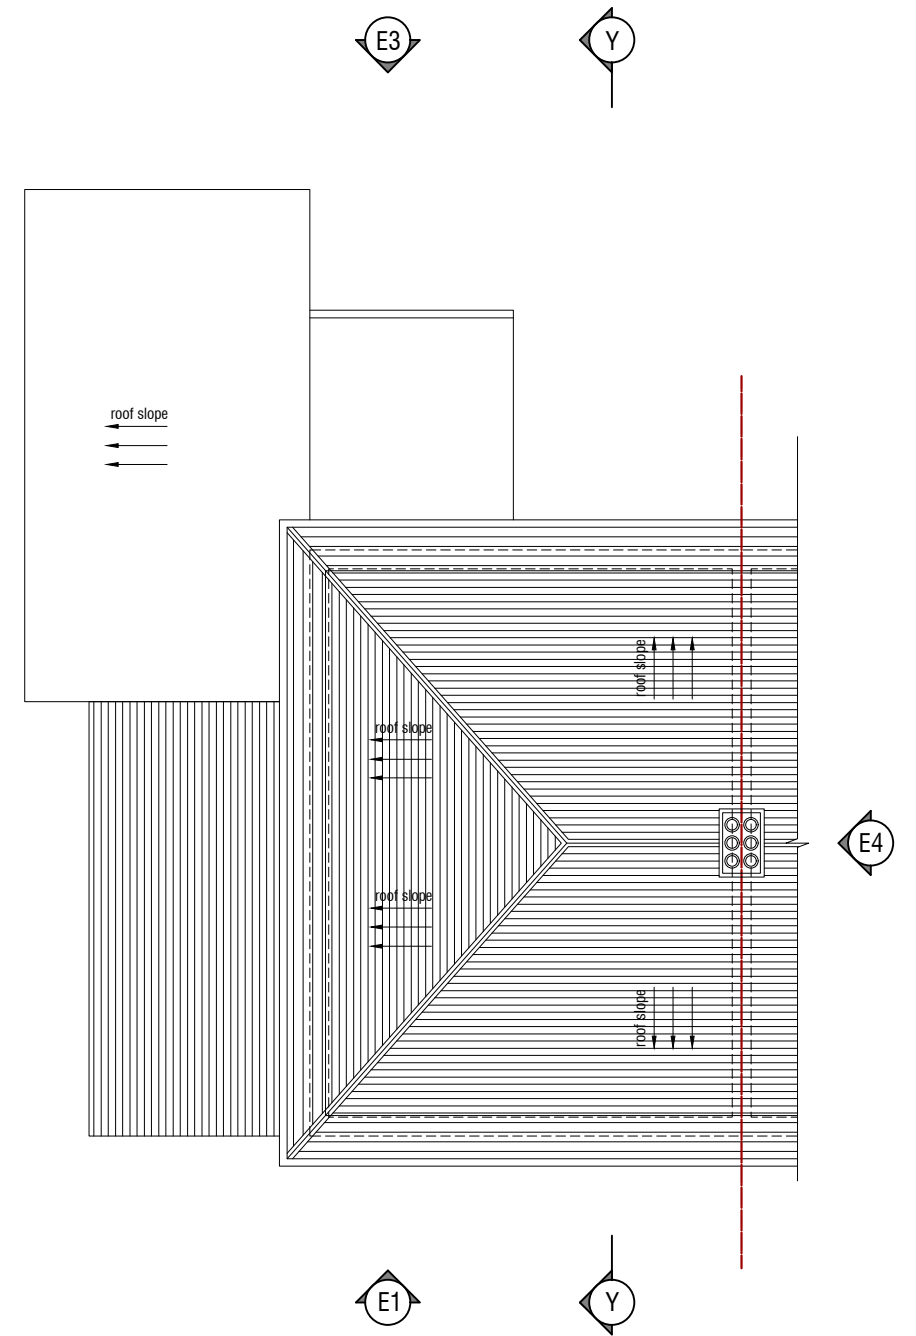


EXISTING ROOF PLAN
Scale 1:100

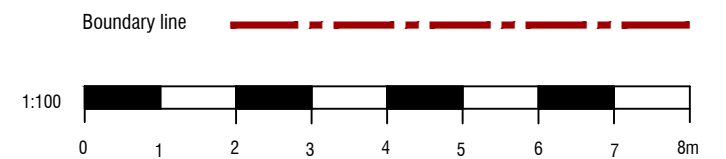




EXISTING SECTION Y-Y
Scale 1:100

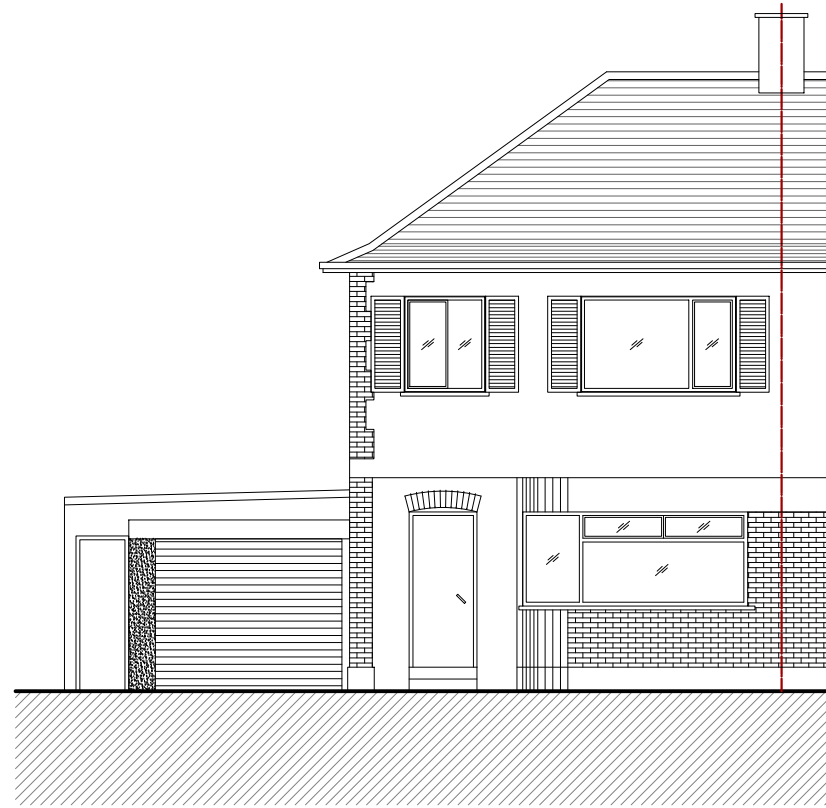



EXISTING FRONT ELEVATION E1
Scale 1:100

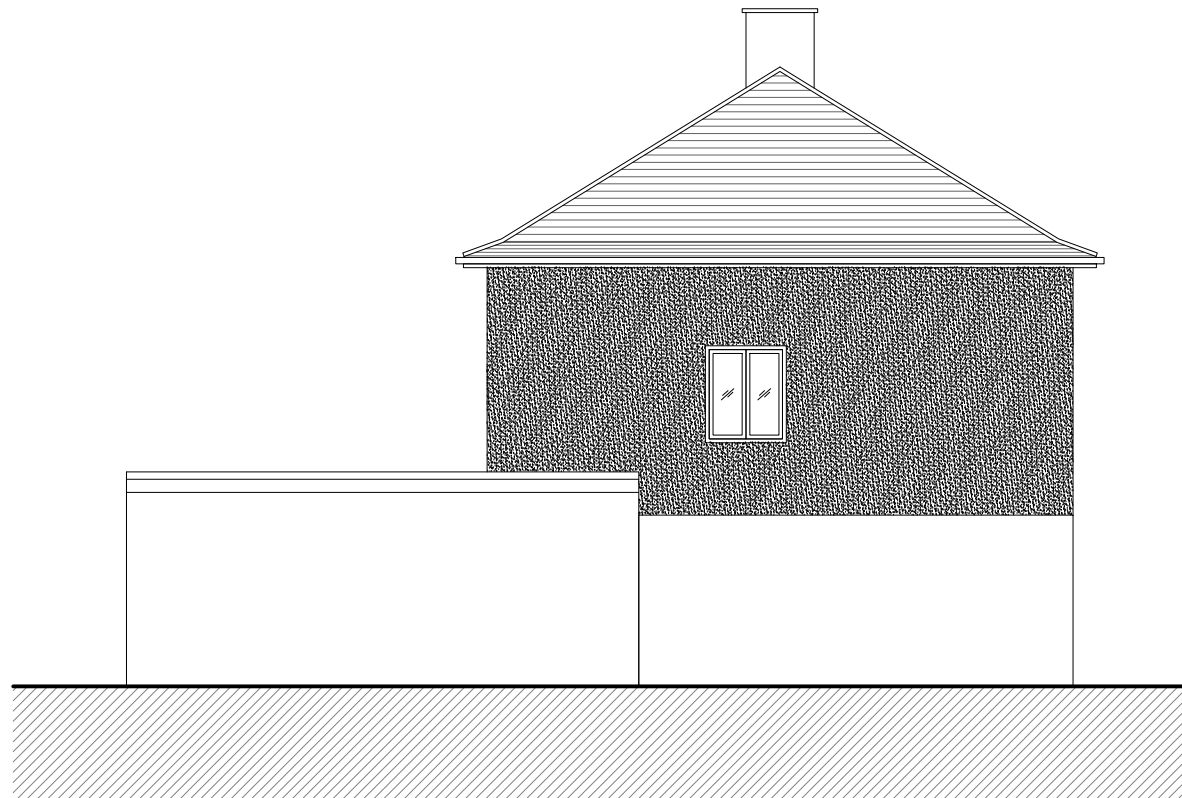


EXISTING SIDE ELEVATION E2
Scale 1:100

Boundary line 

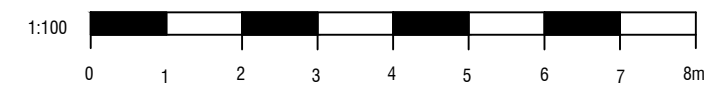




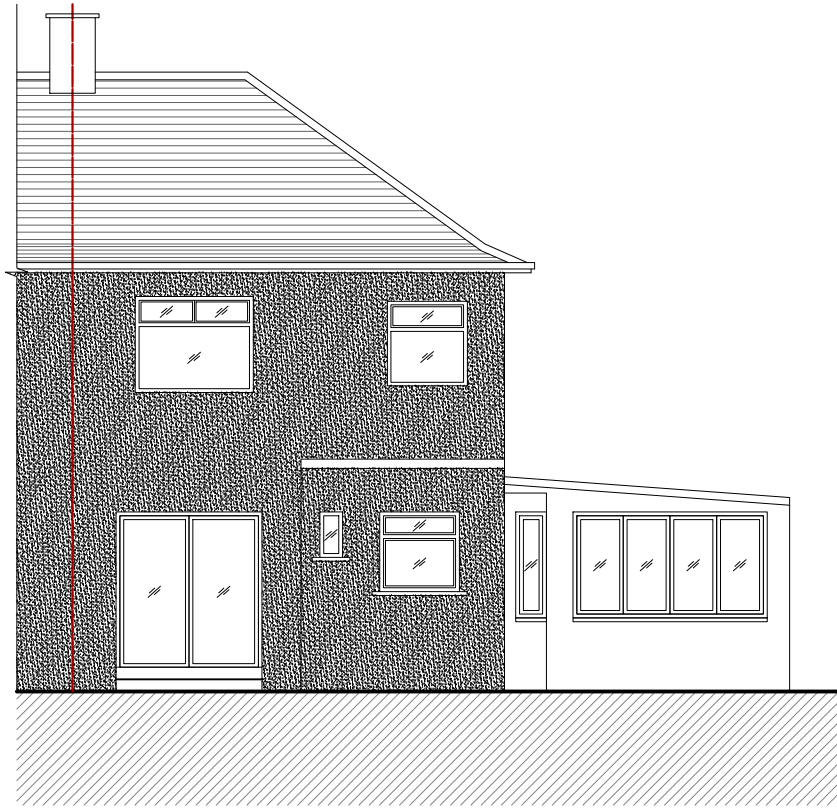


EXISTING REAR ELEVATION E3
Scale 1:100

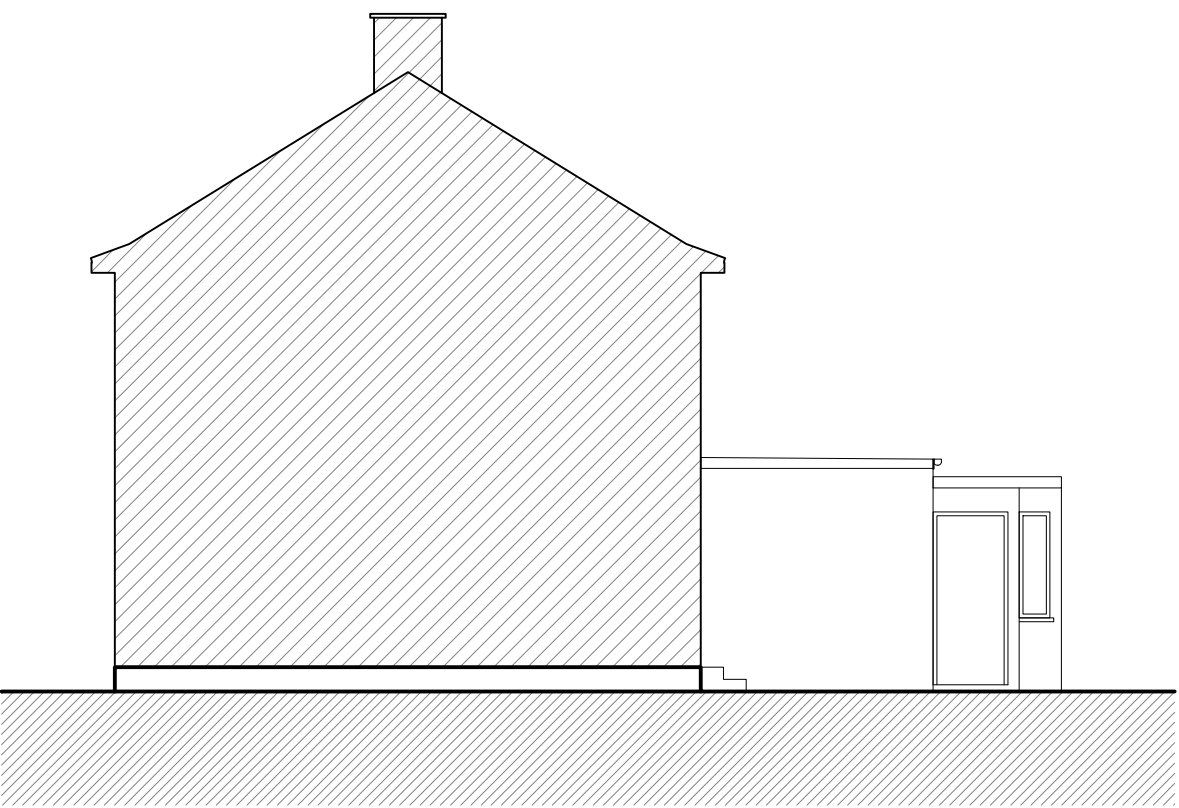



EXISTING SIDE ELEVATION E4
Scale 1:100

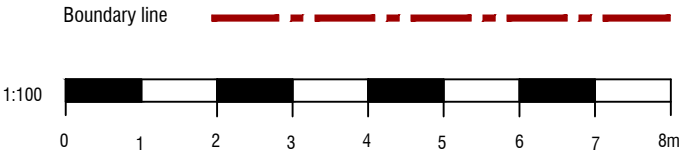

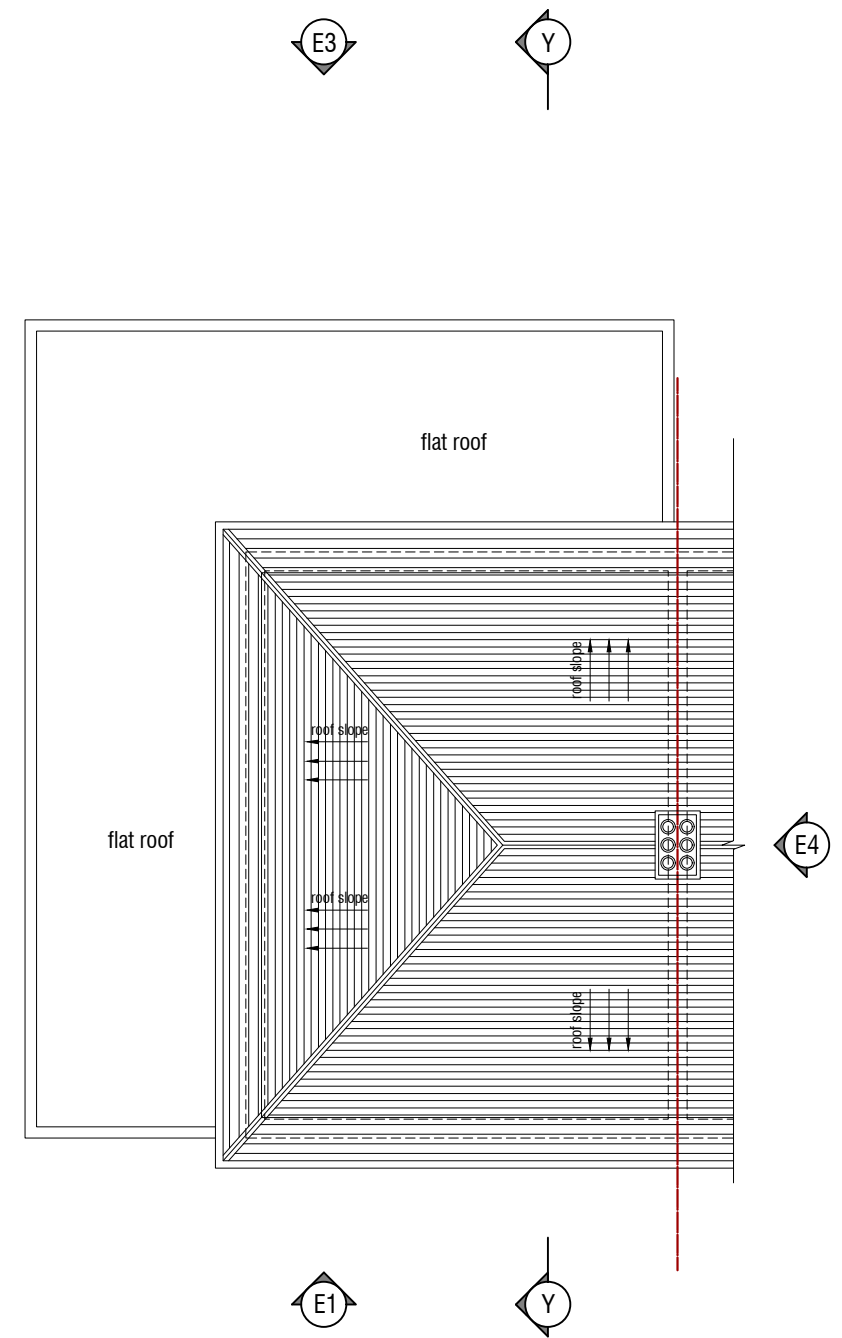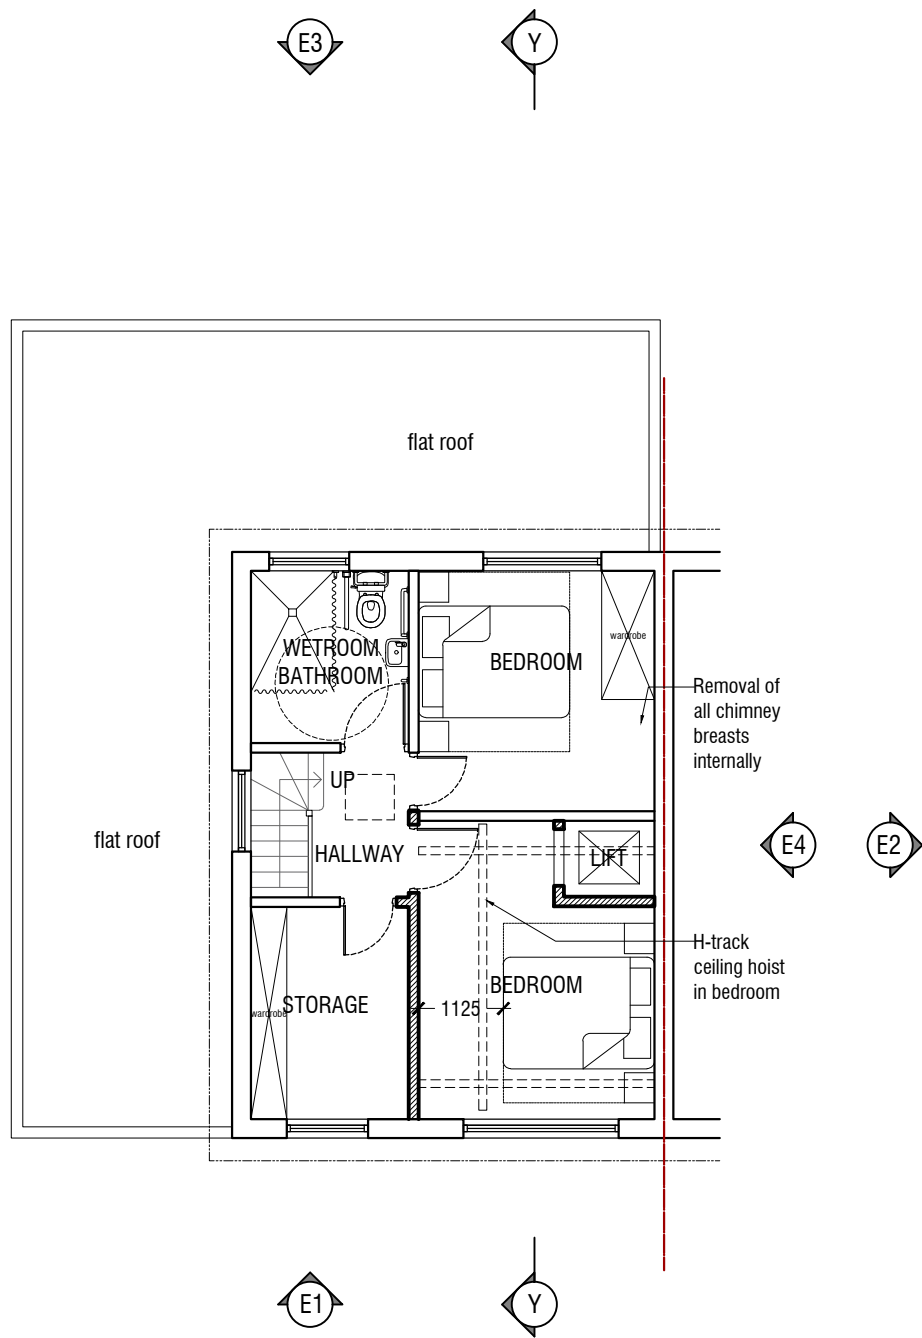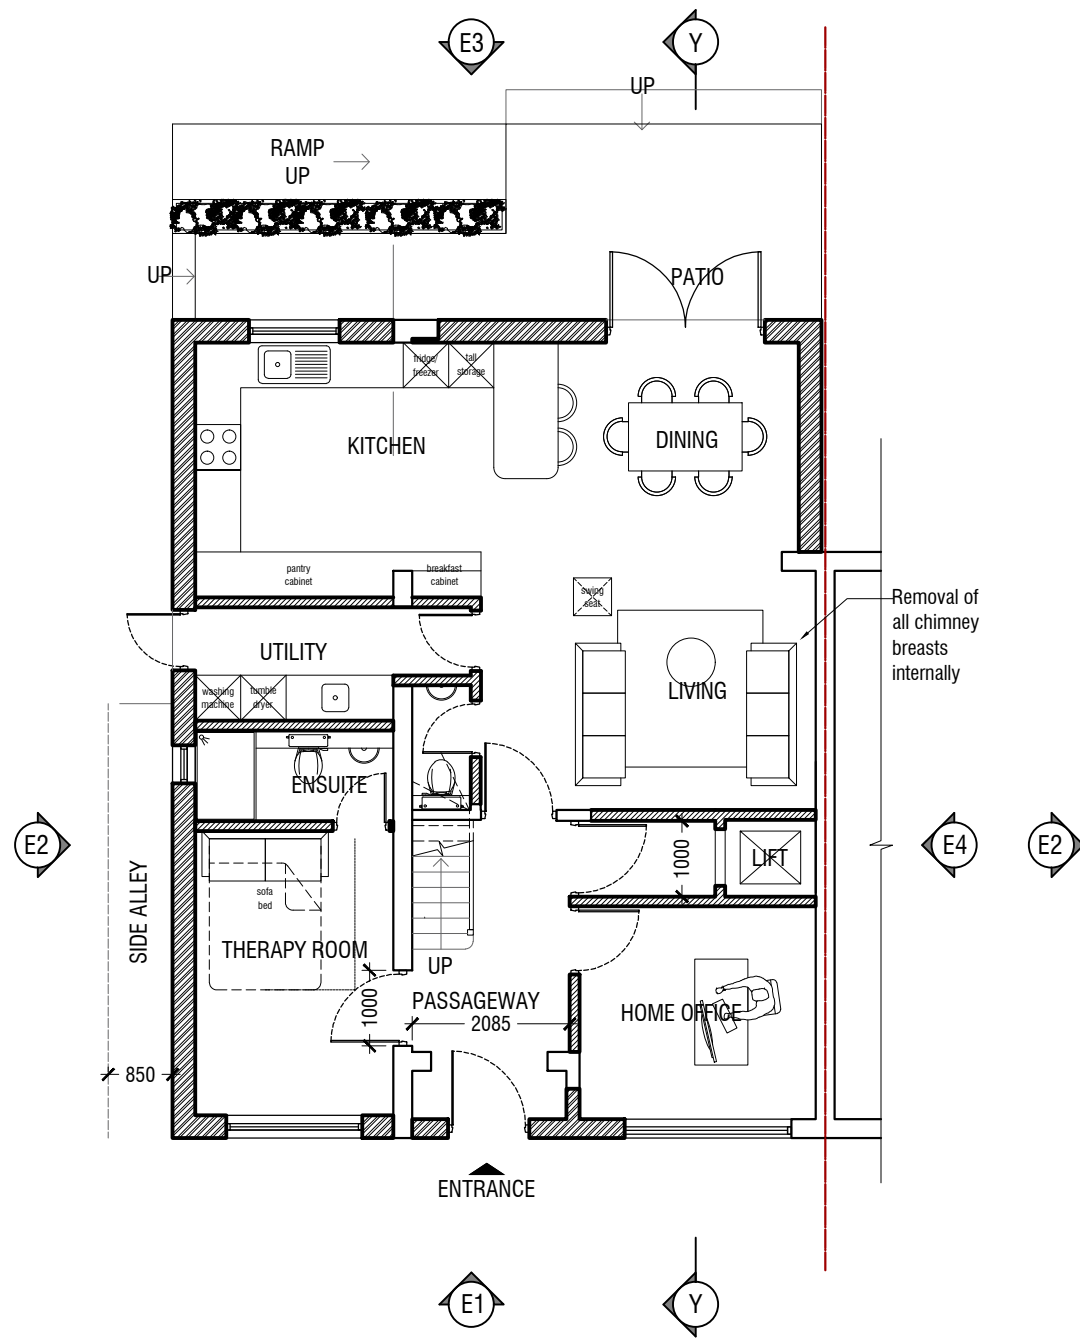


- LEGEND**
- Existing wall
 - Existing wall to be demolished
 - 300mm Proposed wall - External
 - 130mm Proposed wall - Internal

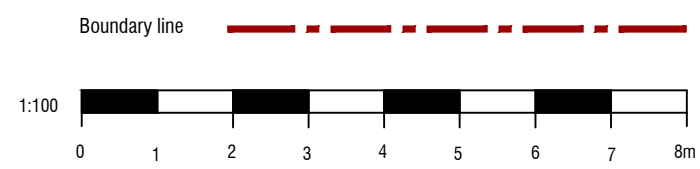


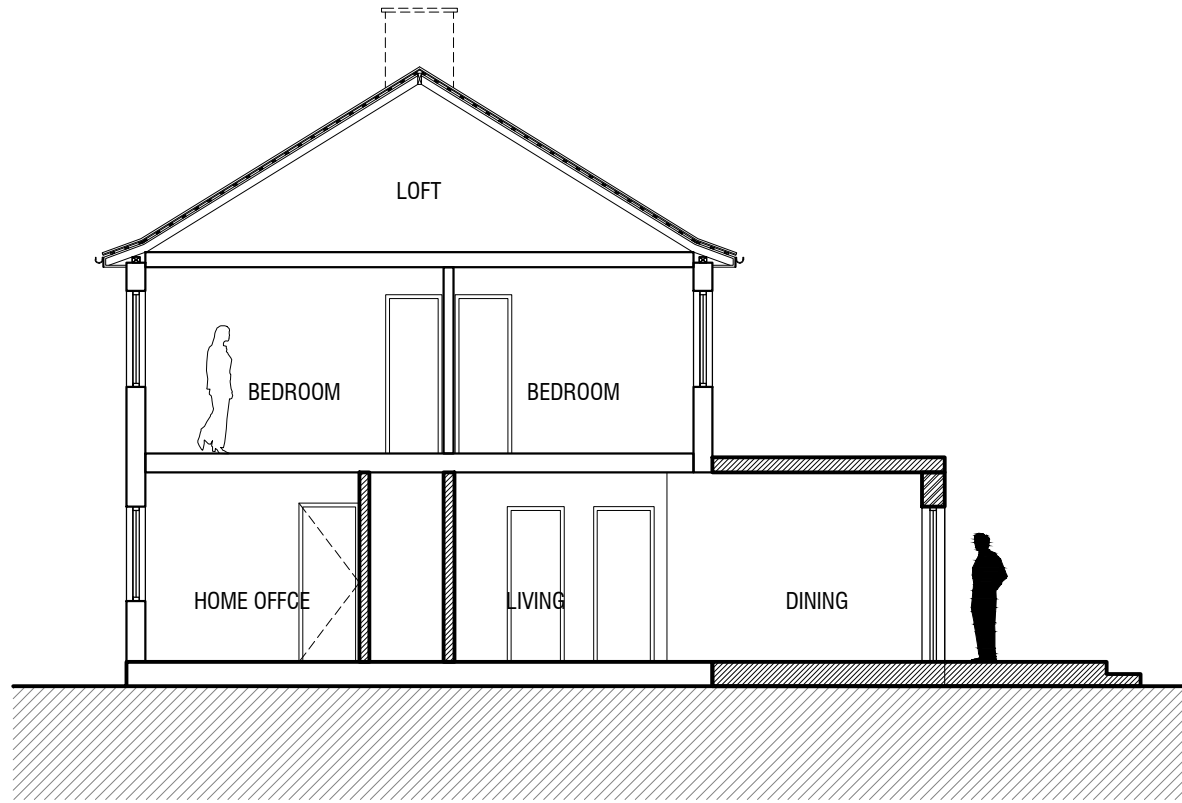

PROPOSED SECTION Y-Y
Scale 1:100

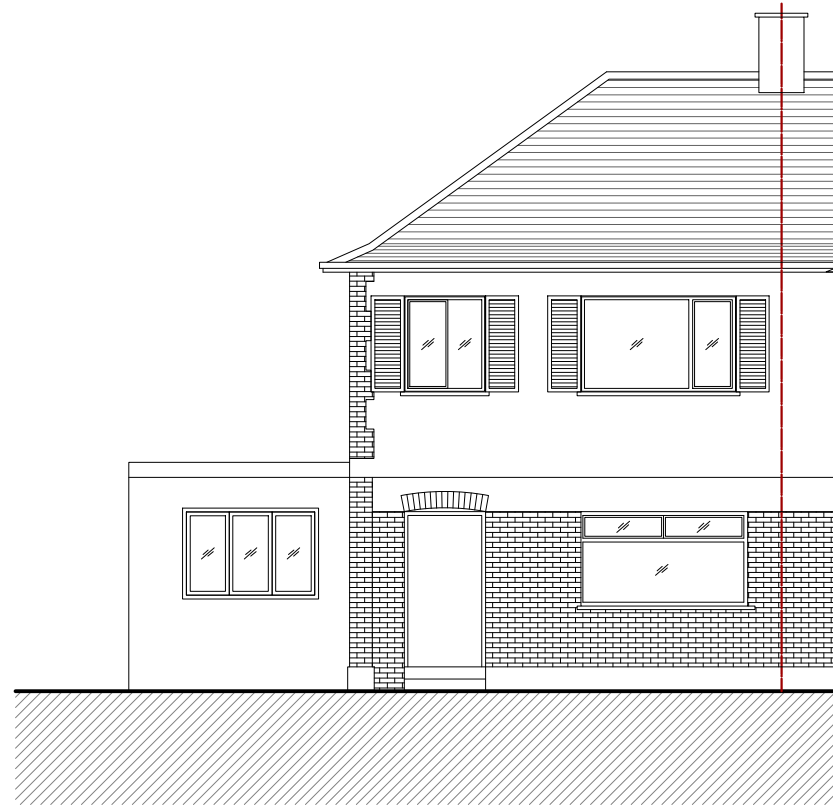

PROPOSED FRONT ELEVATION E1
Scale 1:100

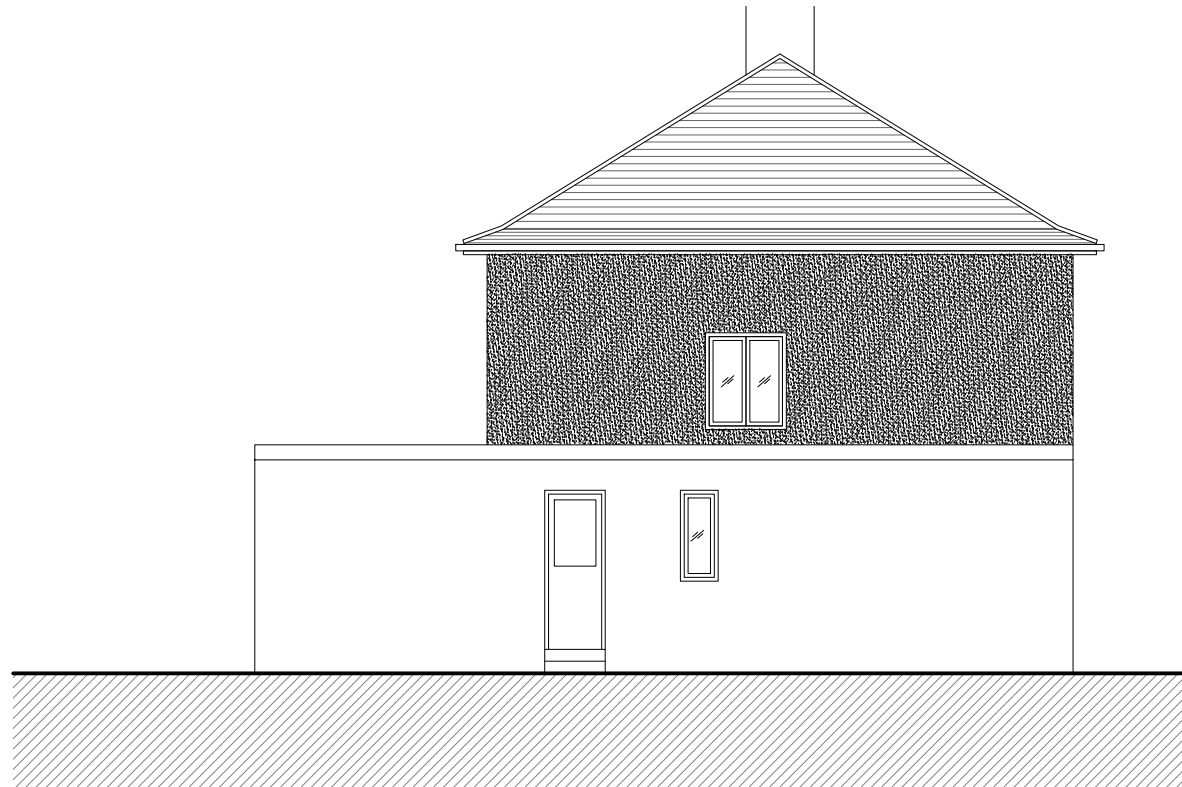


PROPOSED SIDE ELEVATION E2
Scale 1:100

LEGEND


- Existing wall
- Existing wall to be demolished
- 300mm Proposed wall - External
- 130mm Proposed wall - Internal

Boundary line



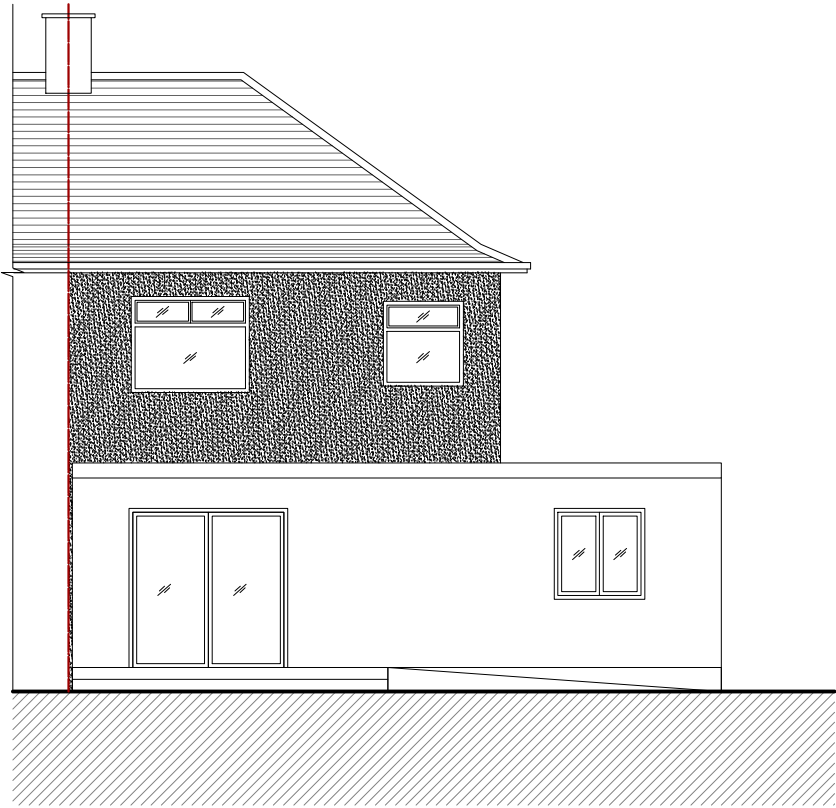





PROPOSED REAR ELEVATION E3
Scale 1:100

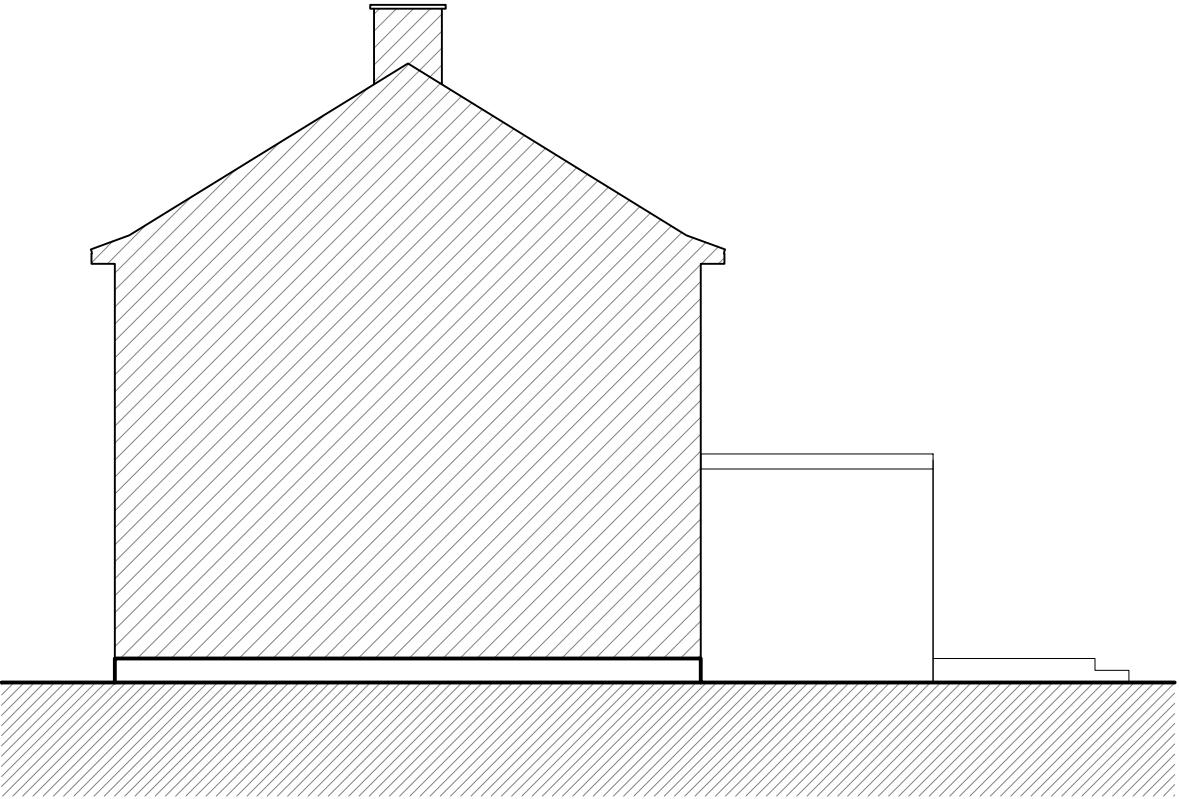

PROPOSED SIDE ELEVATION E4
Scale 1:100

- LEGEND**
- Existing wall
 - Existing wall to be demolished
 - 300mm Proposed wall - External
 - 130mm Proposed wall - Internal

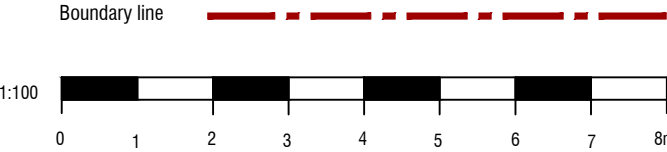

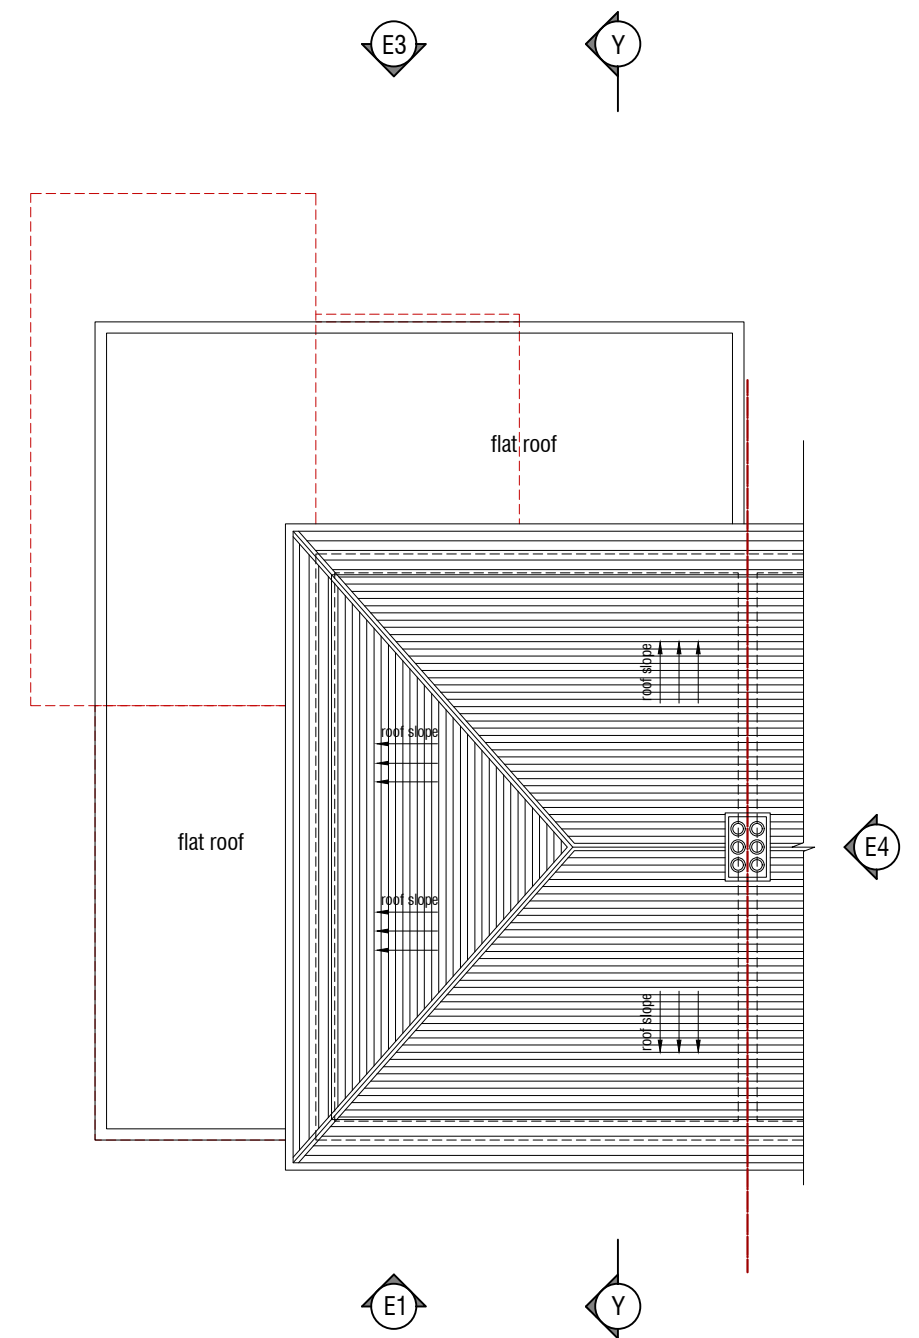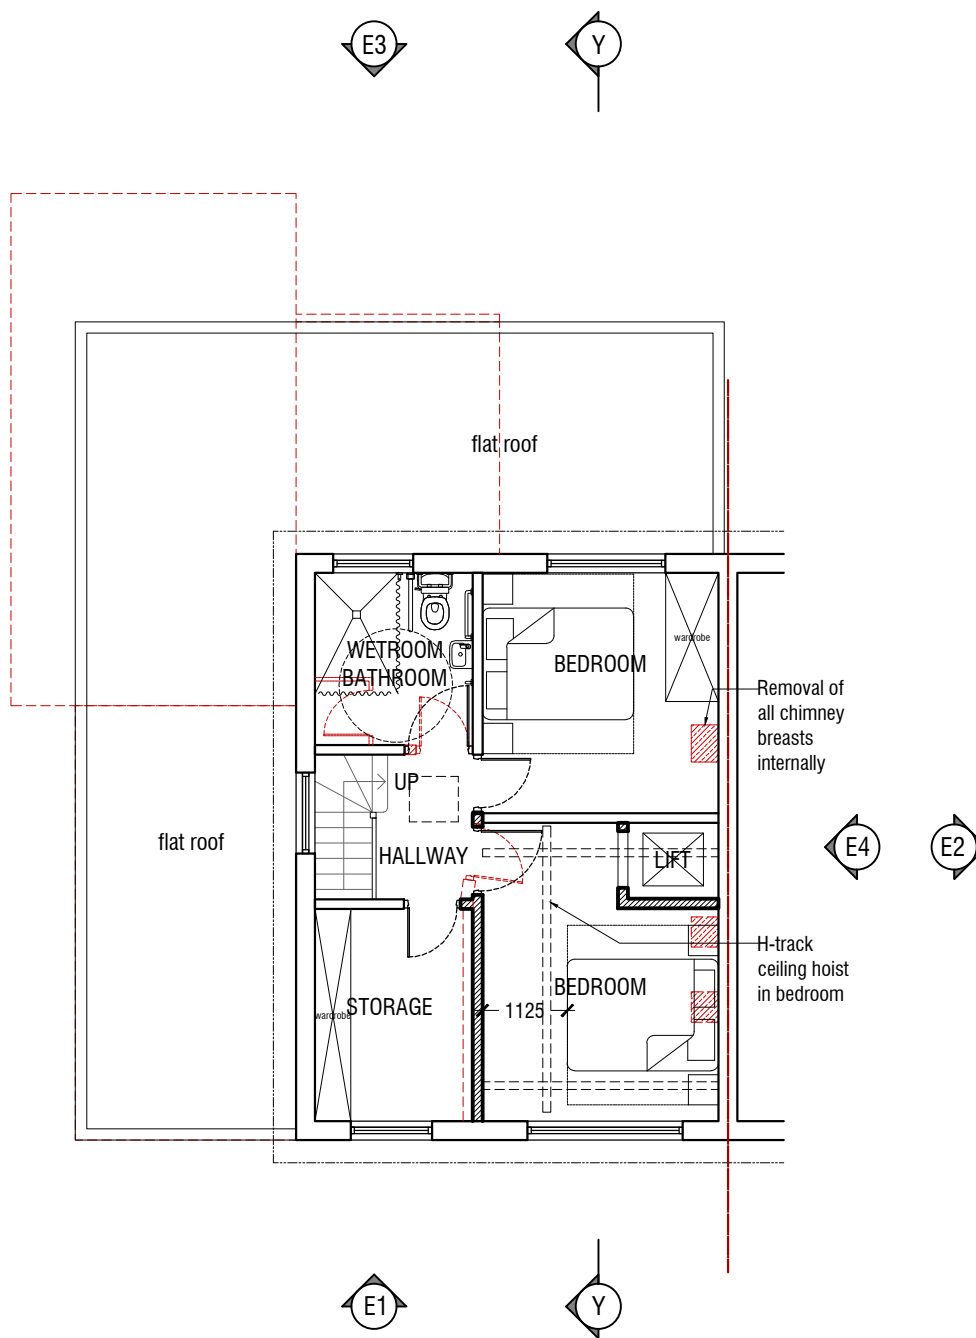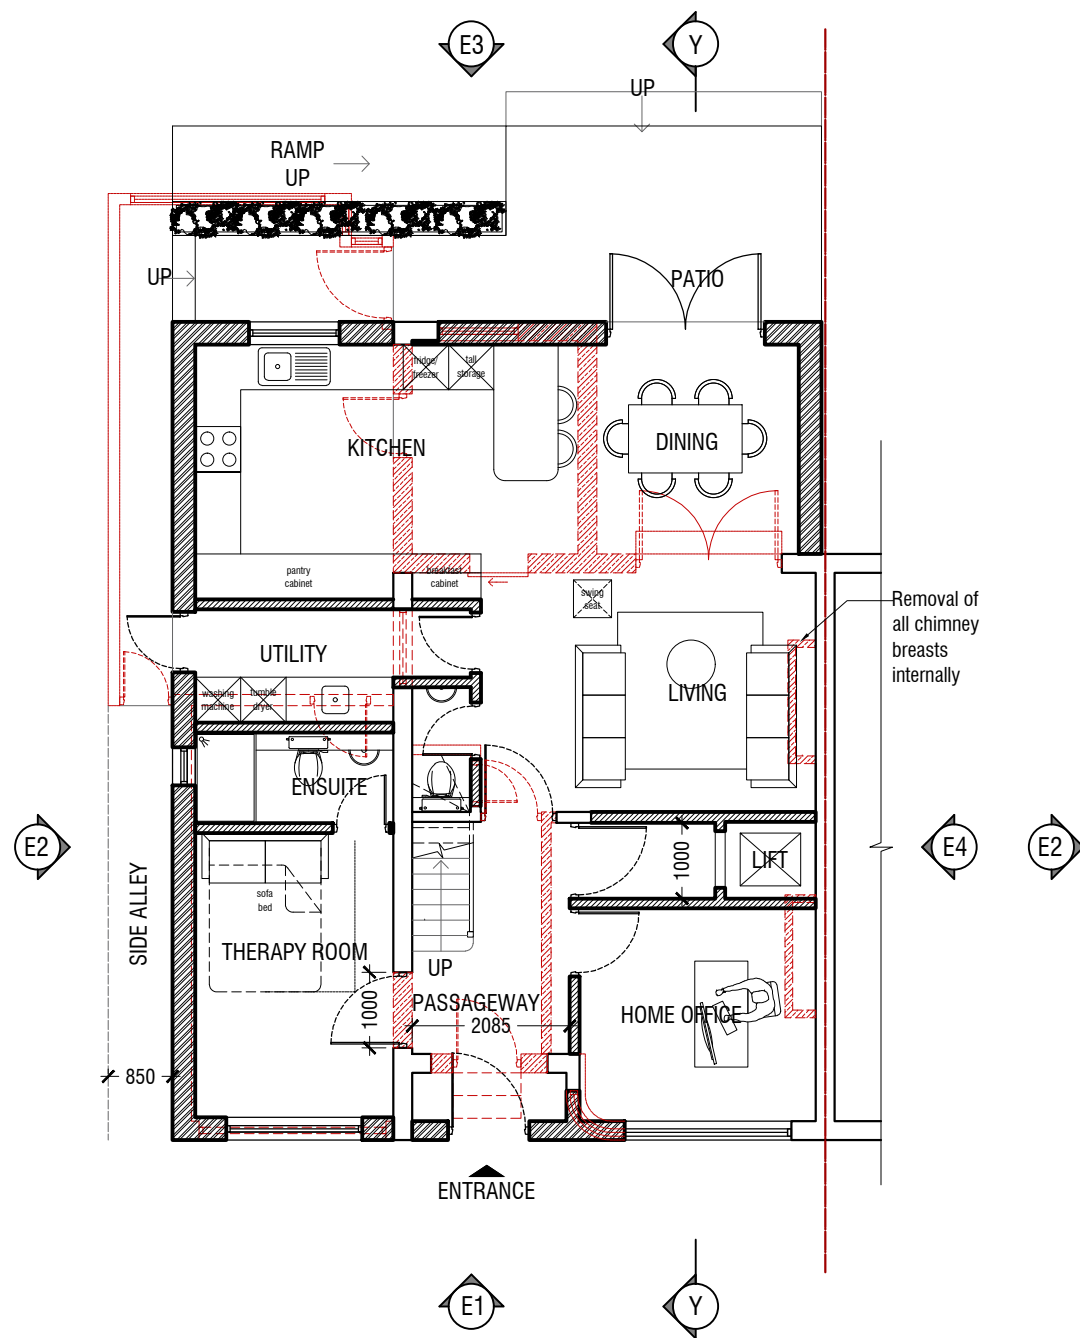

PROPOSED GROUND FLOOR PLAN
Scale 1:100


PROPOSED FIRST FLOOR PLAN
Scale 1:100


PROPOSED ROOF PLAN
Scale 1:100

LEGEND

 Existing wall
 Existing wall to be demolished
 300mm Proposed wall - External
 130mm Proposed wall - Internal

Boundary line 

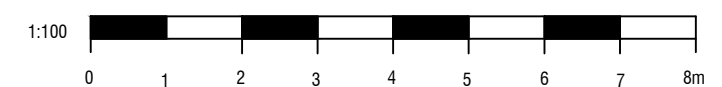


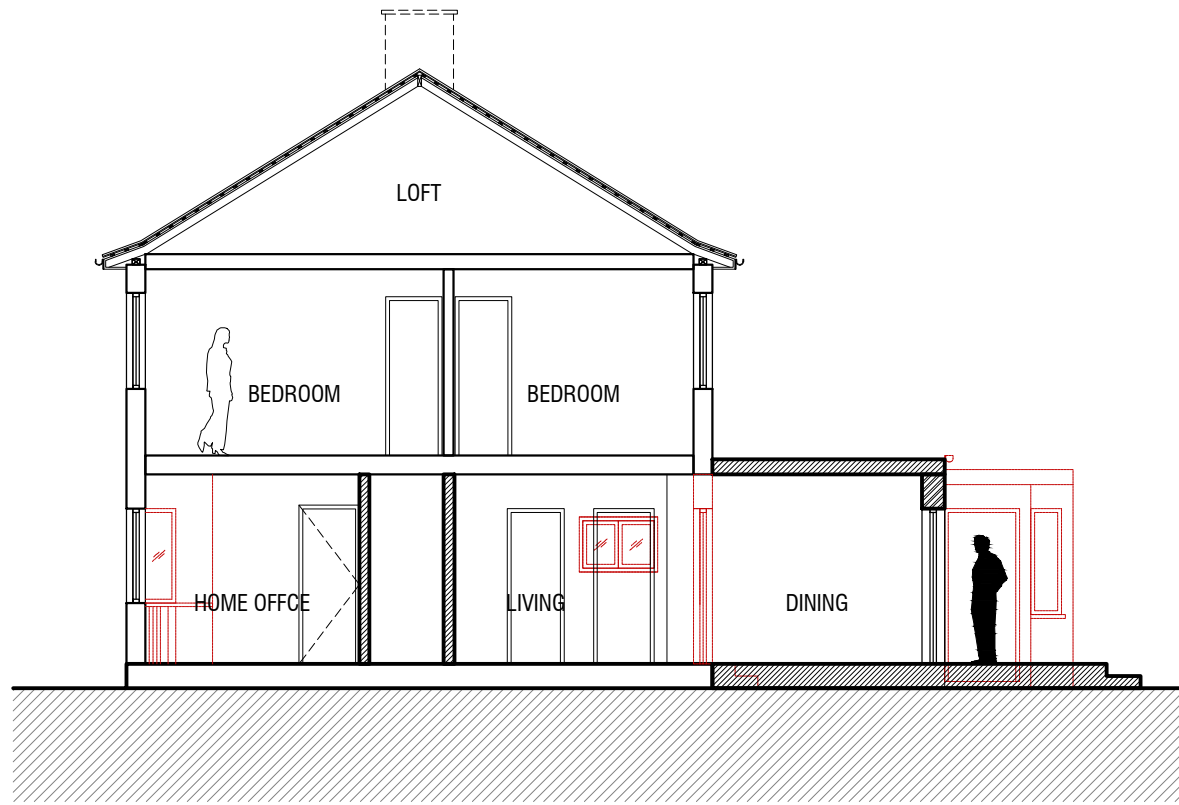

PROPOSED SECTION Y-Y
Scale 1:100



PROPOSED FRONT ELEVATION E1
Scale 1:100

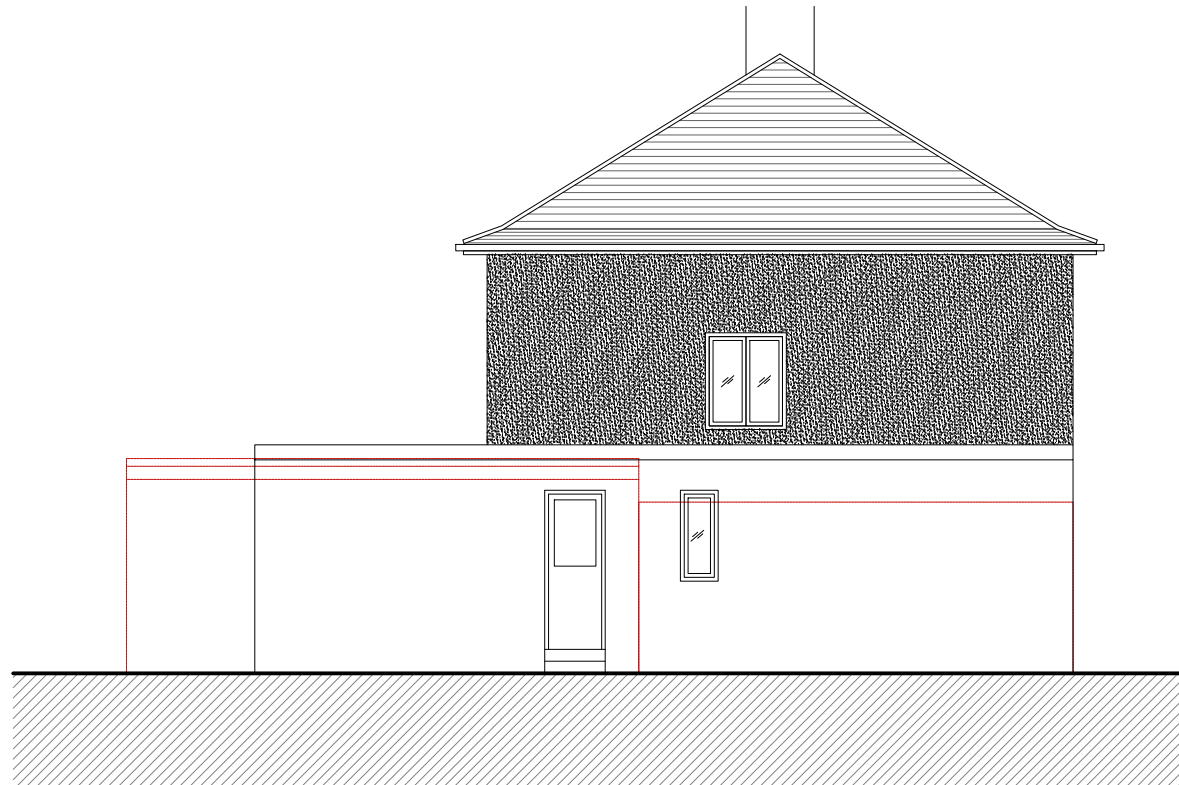


PROPOSED SIDE ELEVATION E2
Scale 1:100

LEGEND


- Existing wall
- Existing wall to be demolished
- 300mm Proposed wall - External
- 130mm Proposed wall - Internal

Boundary line

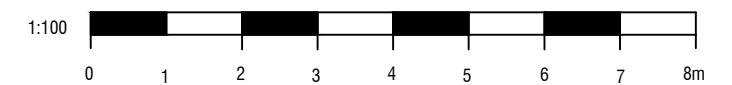



PROPOSED REAR ELEVATION E3
Scale 1:100

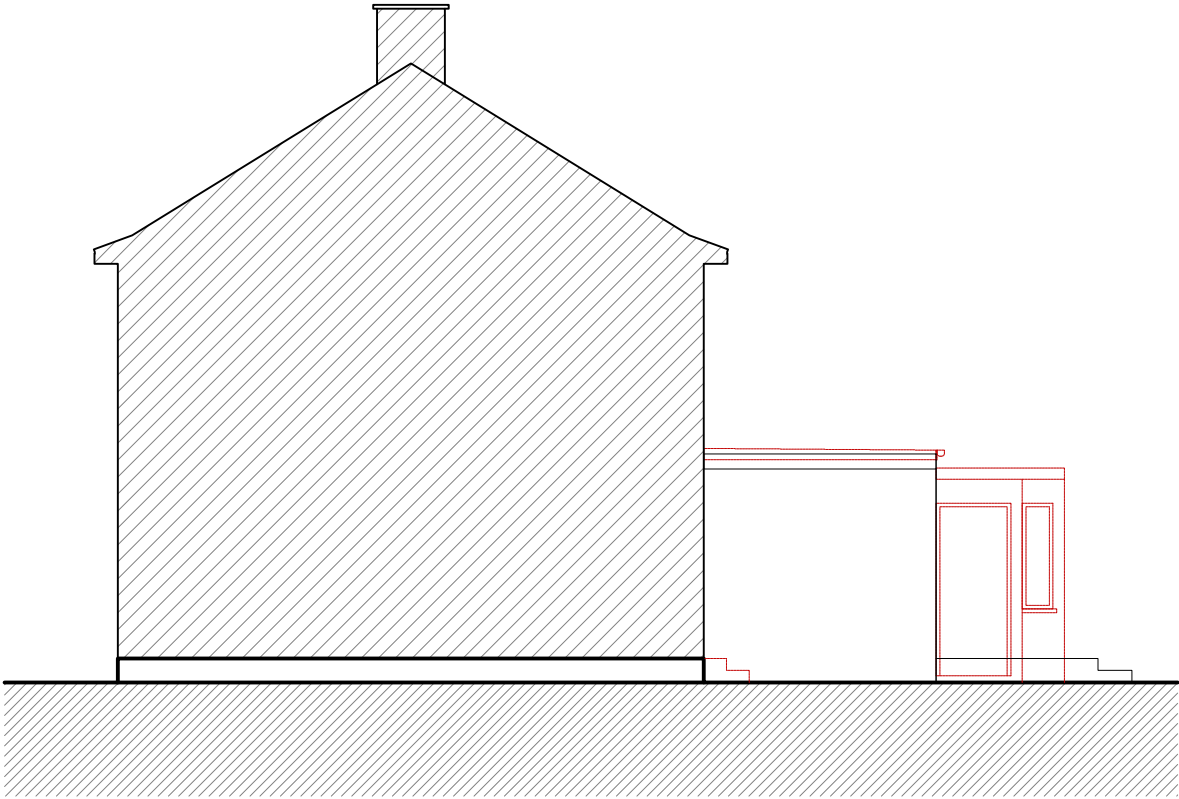

PROPOSED SIDE ELEVATION E4
Scale 1:100

- LEGEND**
- Existing wall
 - Existing wall to be demolished
 - 300mm Proposed wall - External
 - 130mm Proposed wall - Internal

