


SCALE 1:50

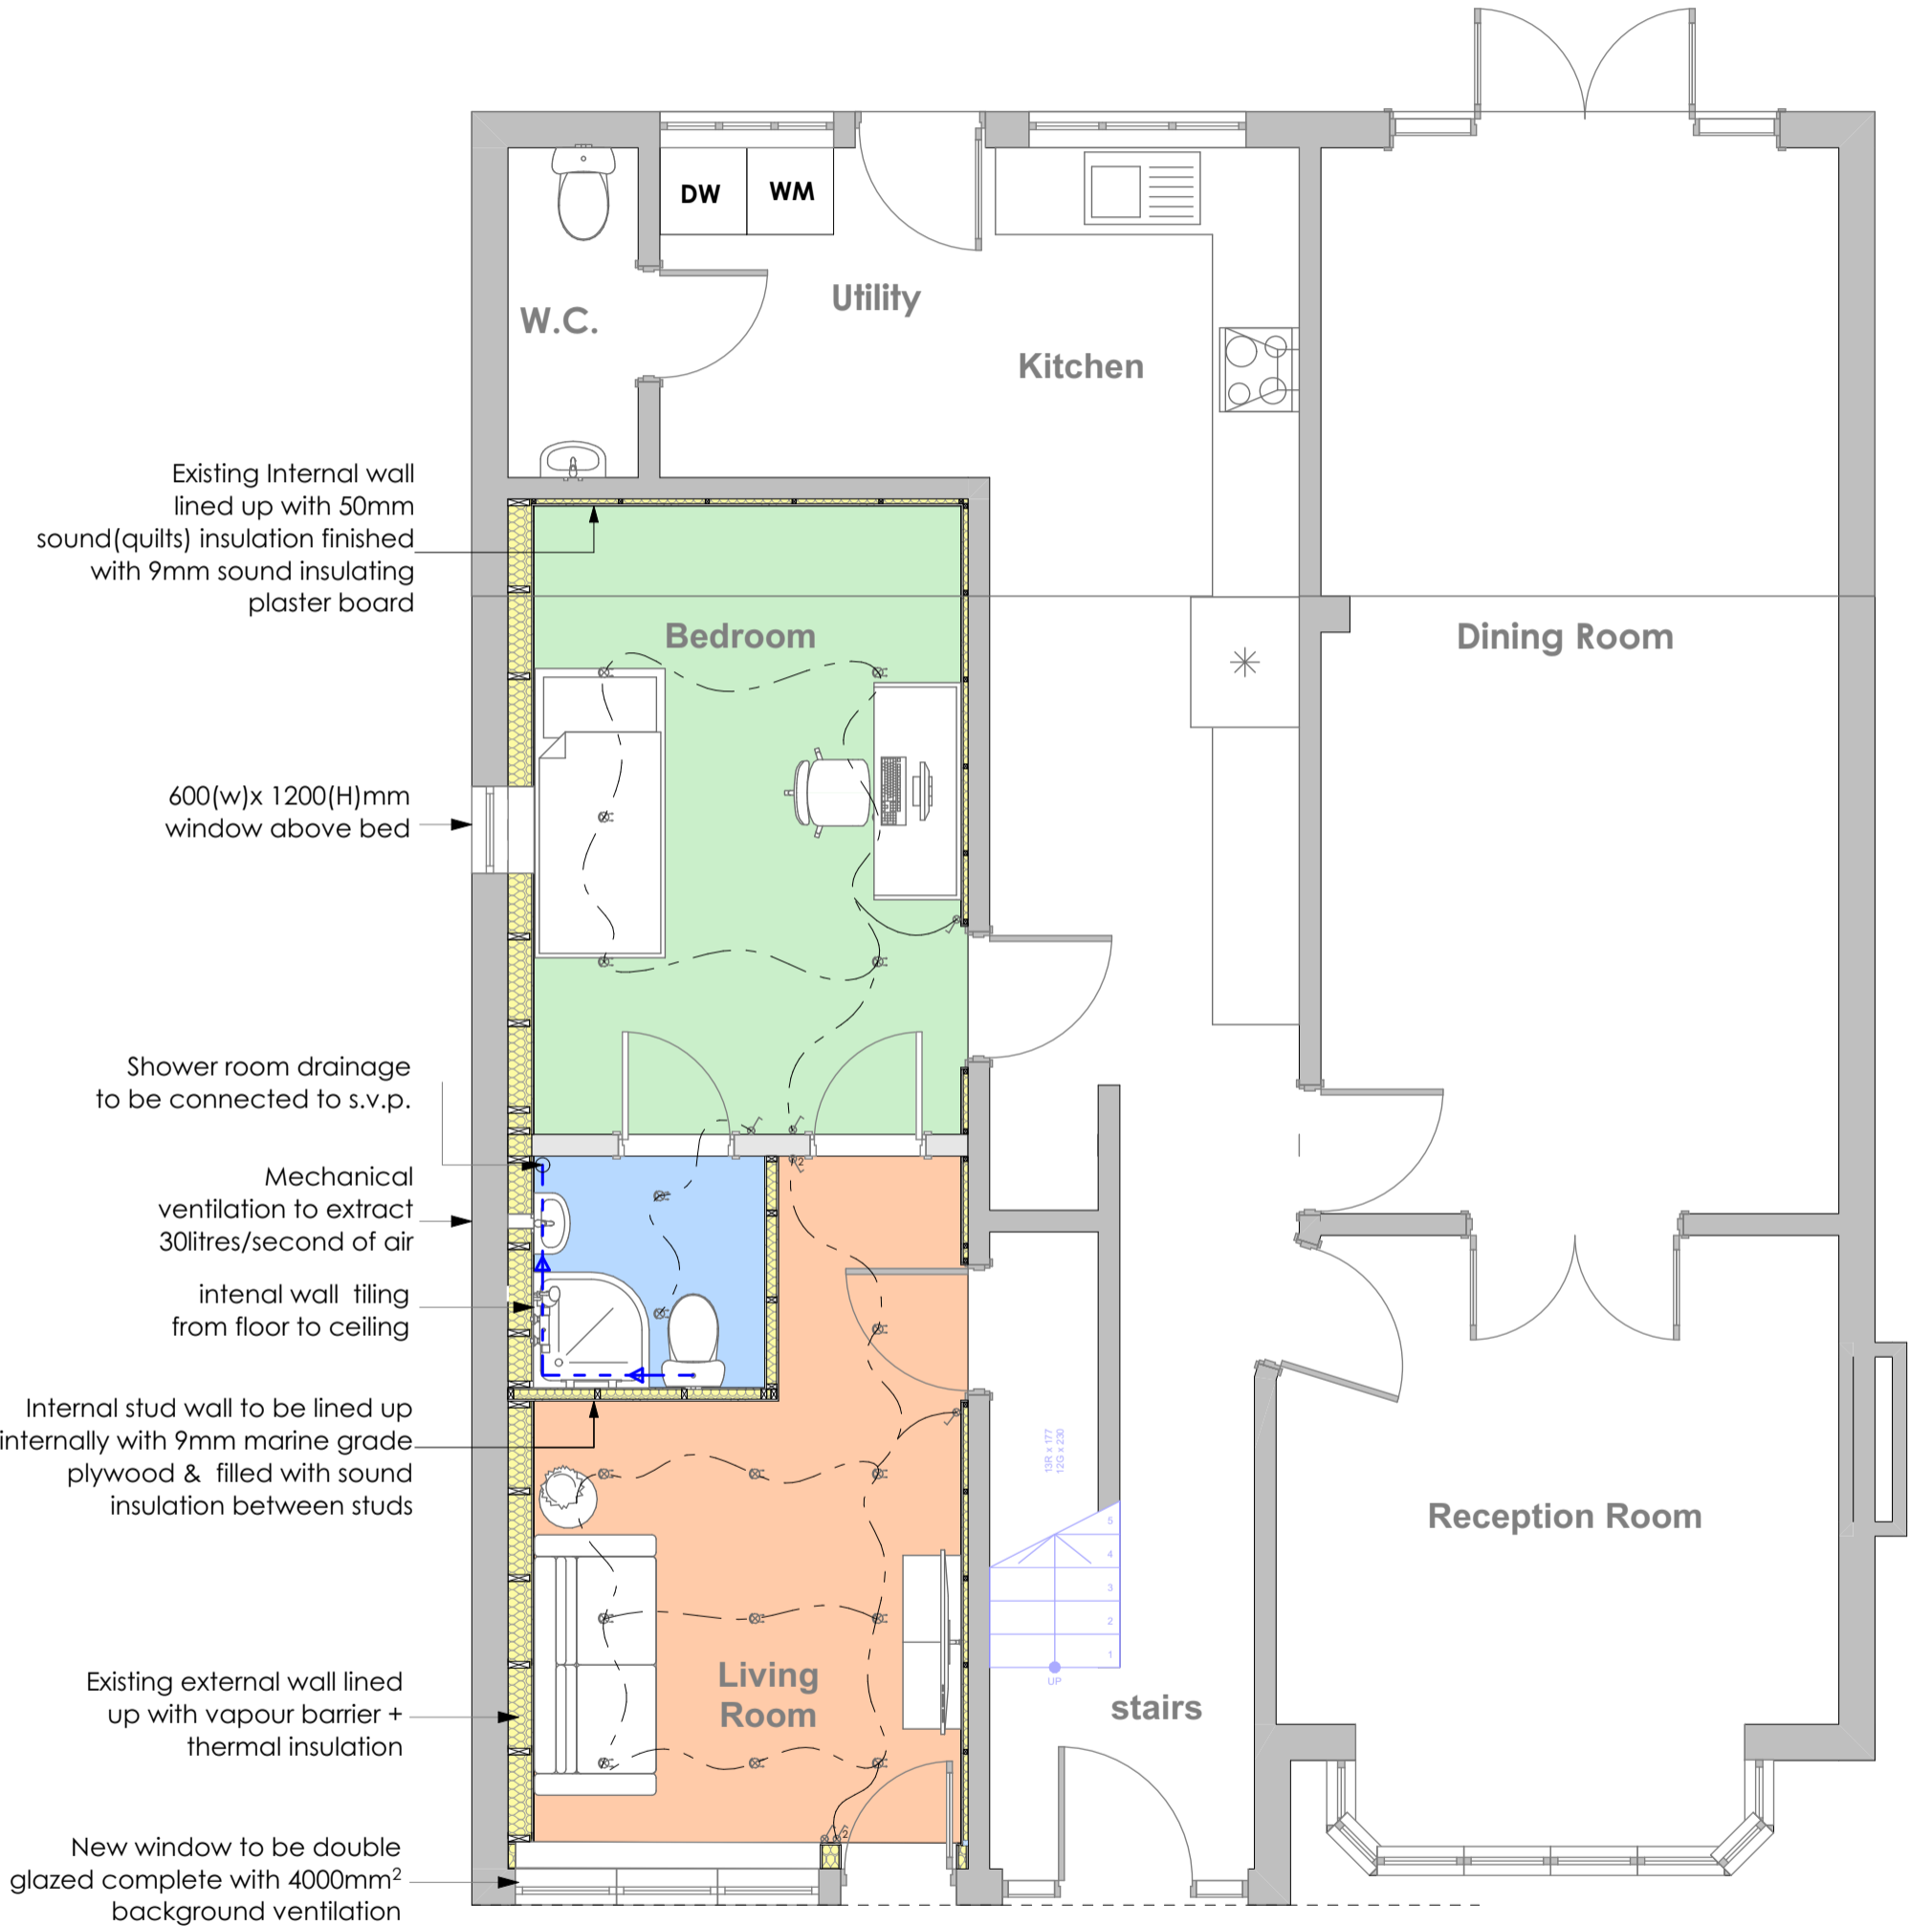

| Rev | Change | Date |
|-----|--------|------------|
| A | | 16/07/2025 |
| | | |
| | | |
| | | |